



**General Notes**

1. Contractor is to establish layout on ground including radius points prior to requesting approval of layout
2. Contractor to confirm all dimensions and report any discrepancies to Contract Administrator prior to construction.
3. Contractor is to establish layout on the ground and then the layout is to be approved by Contract Administrator prior to any construction or demolition/removals.
4. Units are meters unless otherwise labeled.

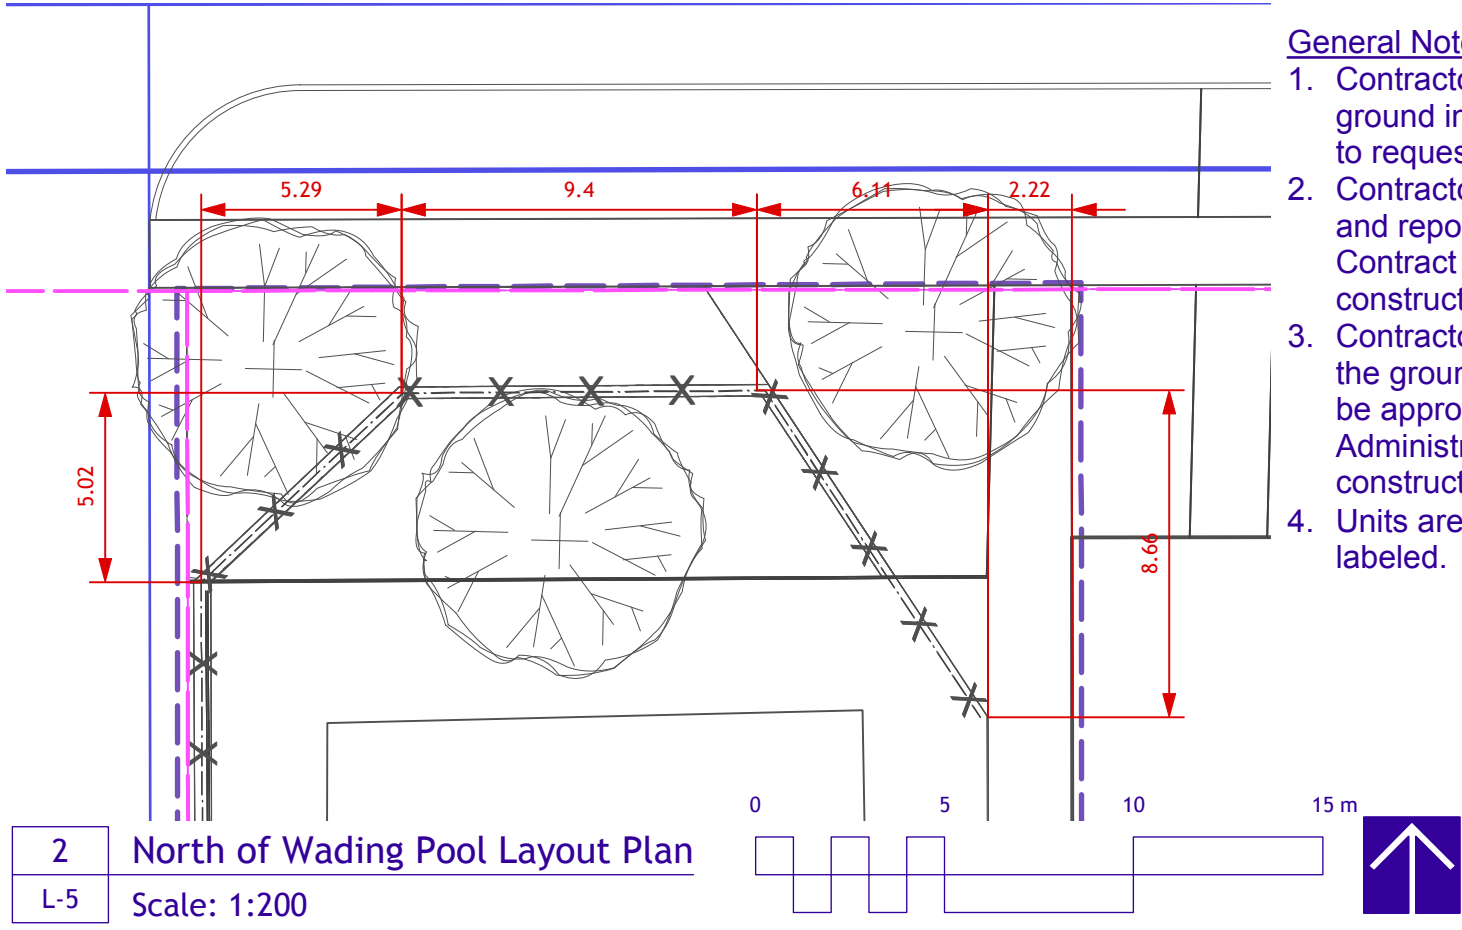

**2** North of Wading Pool Layout Plan  
L-5 Scale: 1:200

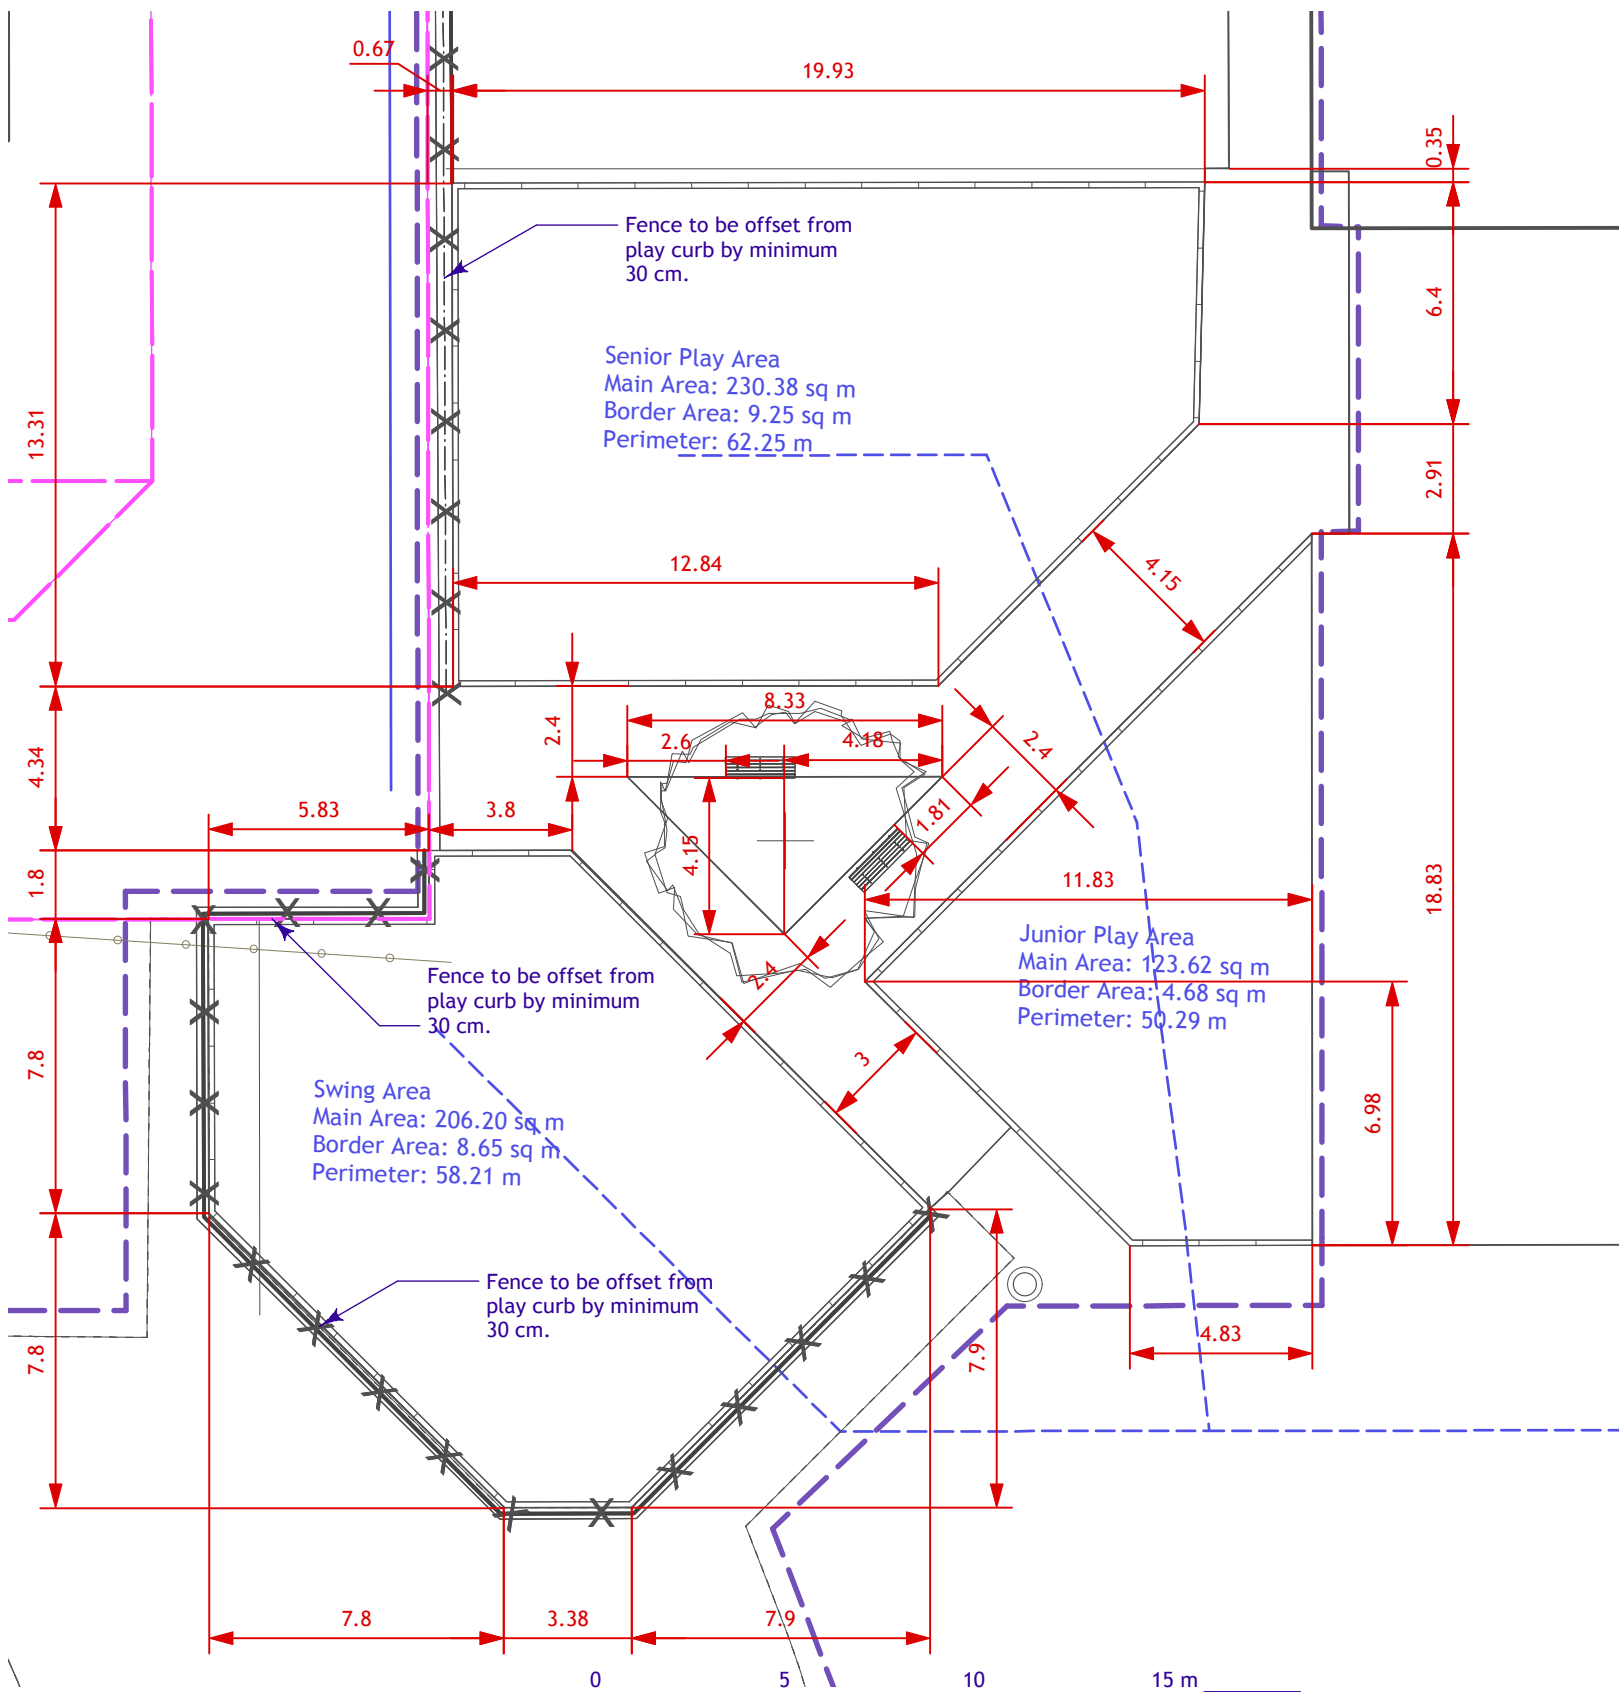

**1** Playground Layout Plan  
L-5 Scale: 1:200