



1	Playground Subgrade Plan
L-8	Scale: 1:25

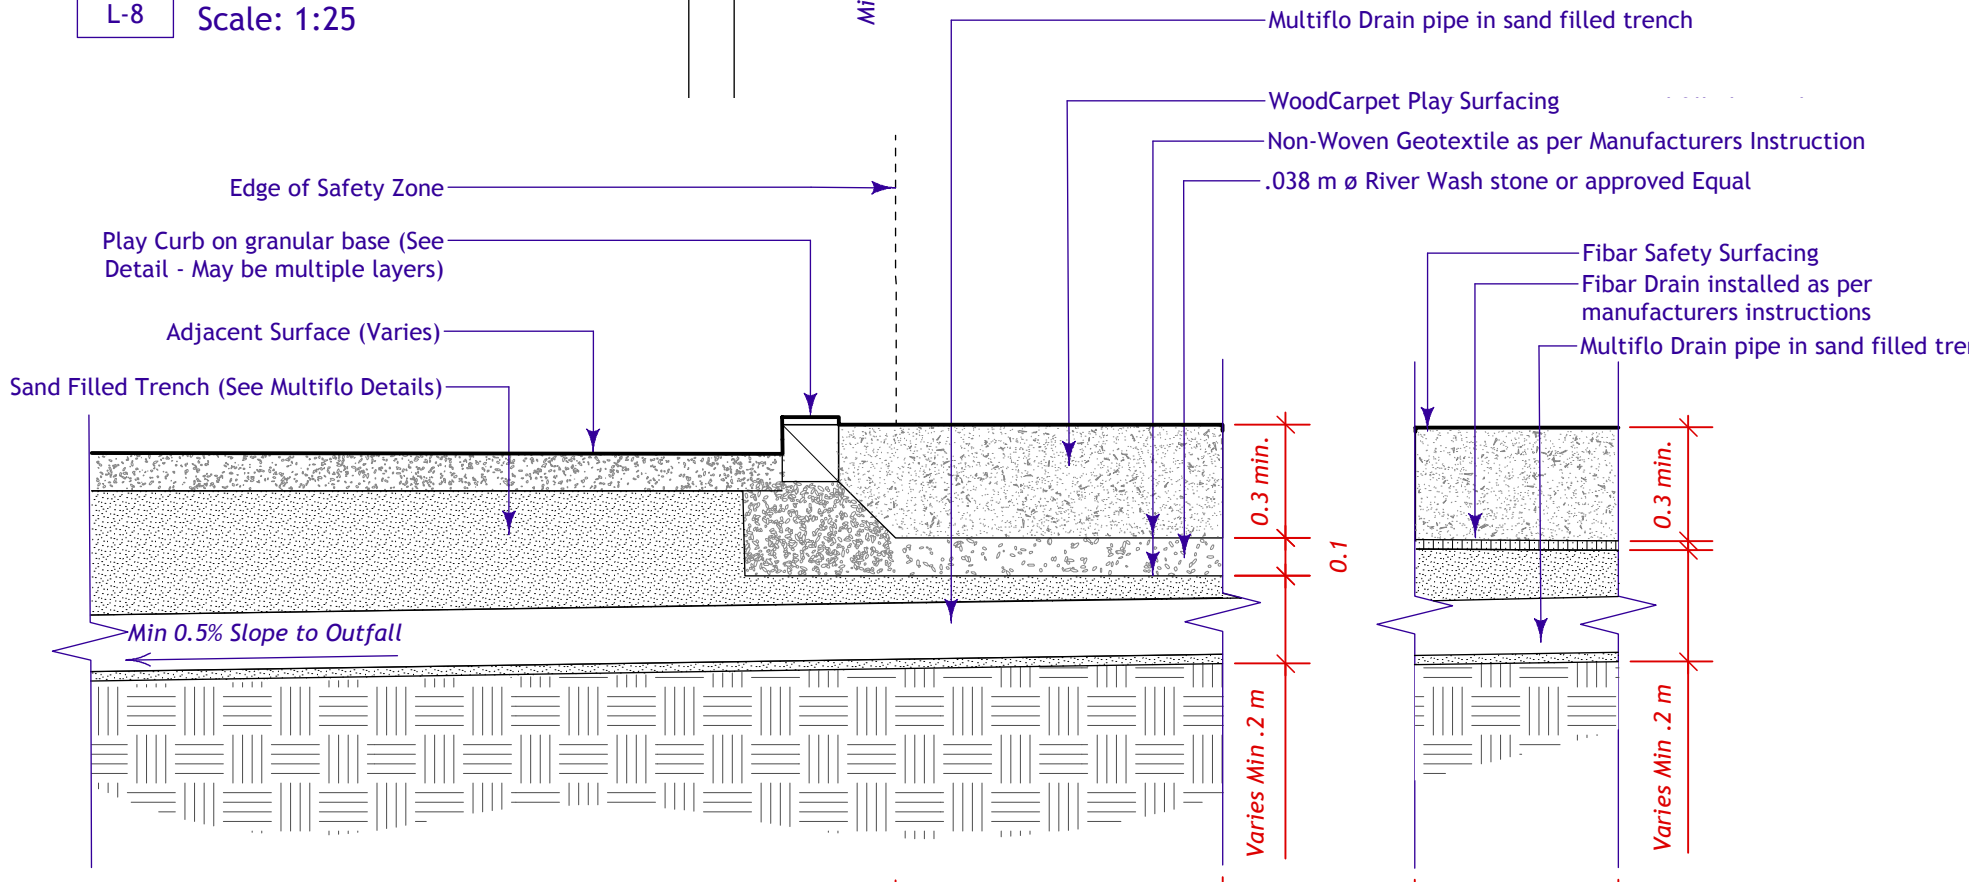

2	Section B
L-8	Scale: 1:20

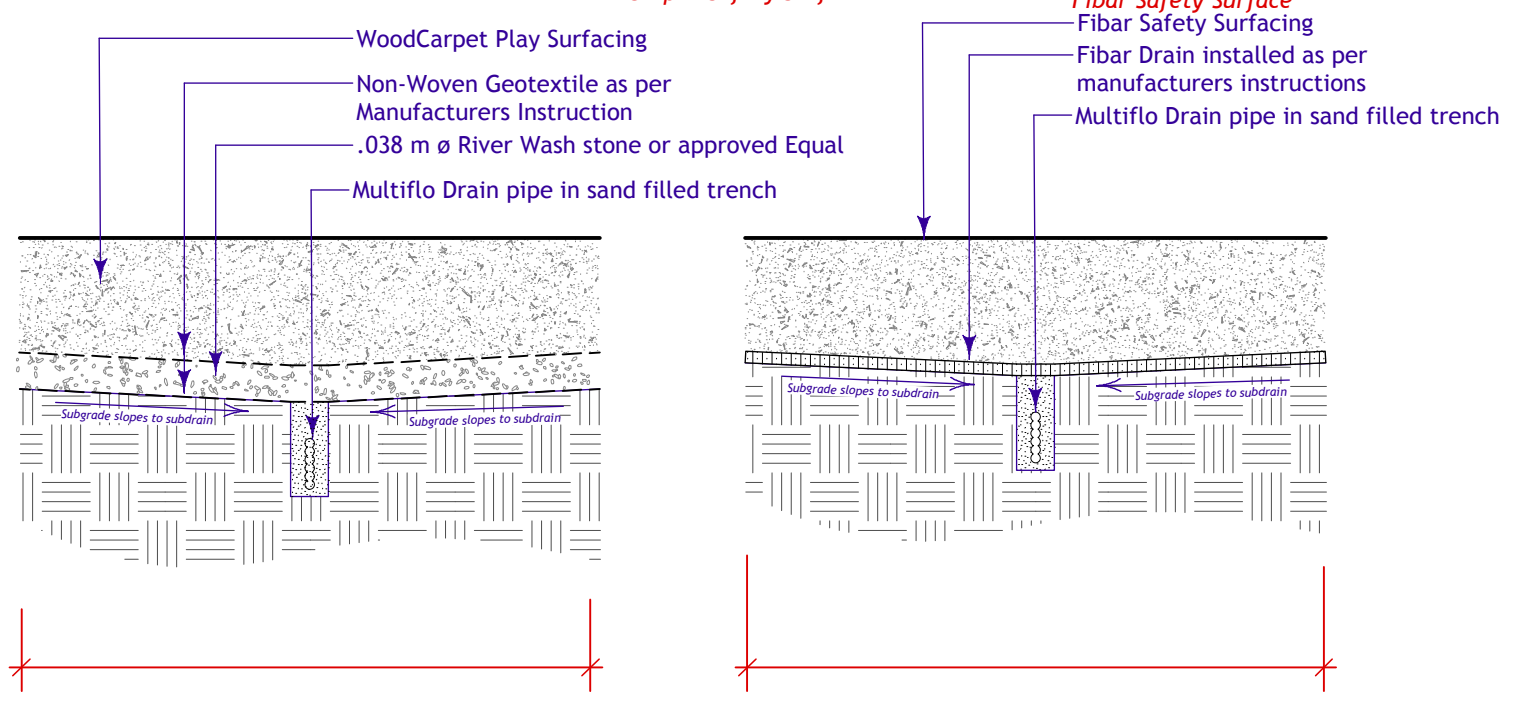

3	Section A	WoodCarpet Safety Surface
L-8	Scale: 1:20	

B	6/29/11	For Bid Opportunity
No.	Date	Issue Notes
Drawing No.		

Winakwa CC Site Renovation Playground Details

