



6 TREE PLANTING PLAN
L2 Scale: 1:300

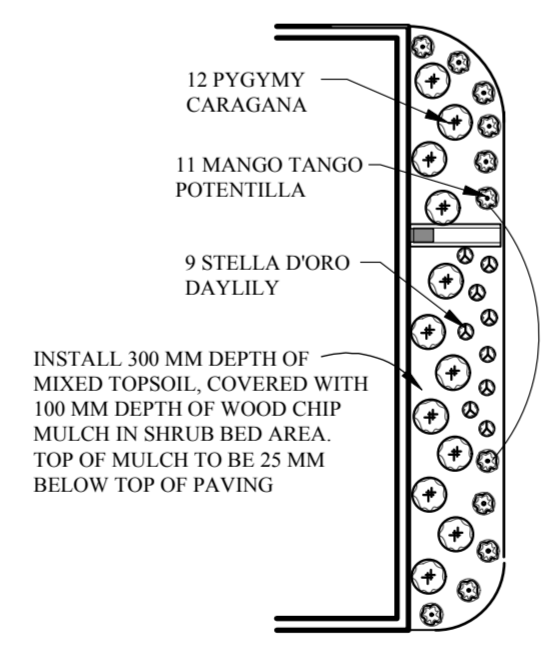


1 SHRUB PLANTING PLAN
L2 Scale: 1:200


Common Name	Botanical Name	Qty	Scheduled Size	Remarks
Deciduous Trees				
Brandon Ascending Elm	Ulmus davidiana japonica 'Discovery'	13	min. 65 mm (2.5") cal., 3000 mm (10') h	Specimen Quality, Min. 700 mm dia. rootball. Single straight trunk. Well branched head above 1.5 m ht. Double Stake.
Delta Hackberry	Celtis occidentalis	9		as above
Shrubs / Perennials				
Pygmy Caragana	Caragana pygmaea	33	min. 15 basal stems, each stem to be min. 500 mm (20") height.	Container.
Mango Tango Potentilla	Potentilla fruticosa 'U'Man'	11	min. 400 mm (16") dia. plants.	Container.
Stella D'Oro Daylily	Hemerocallis cvs. 'Stella D'Oro'	9	Min. 1 gallon, two year old plants.	

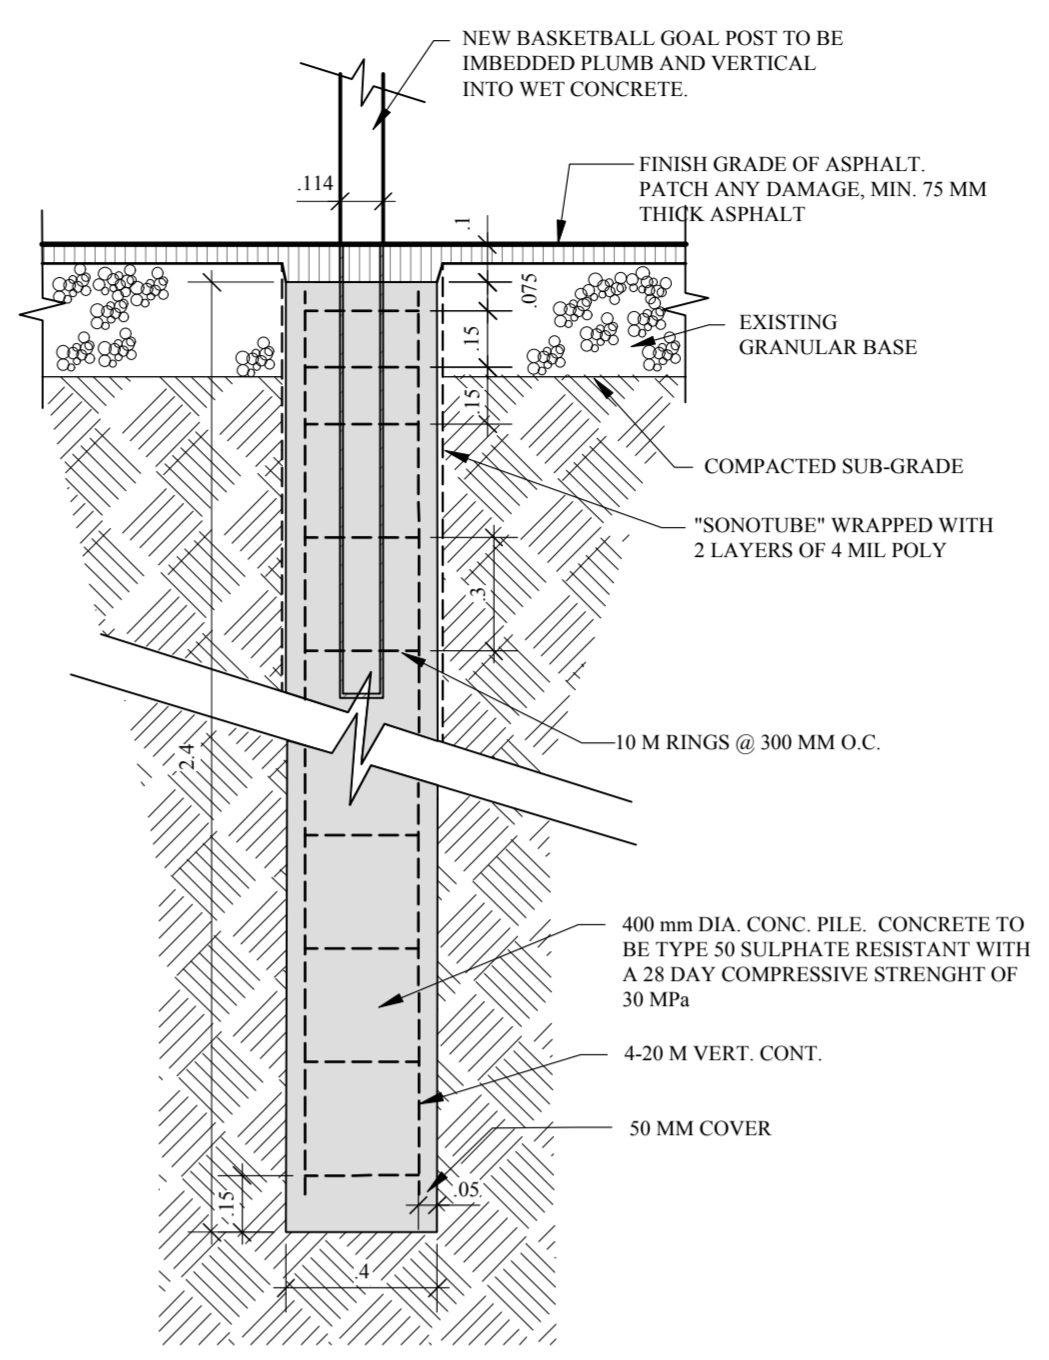


5 NEW BASKETBALL POST CONCRETE FOOTING
L2 Scale: 1:20

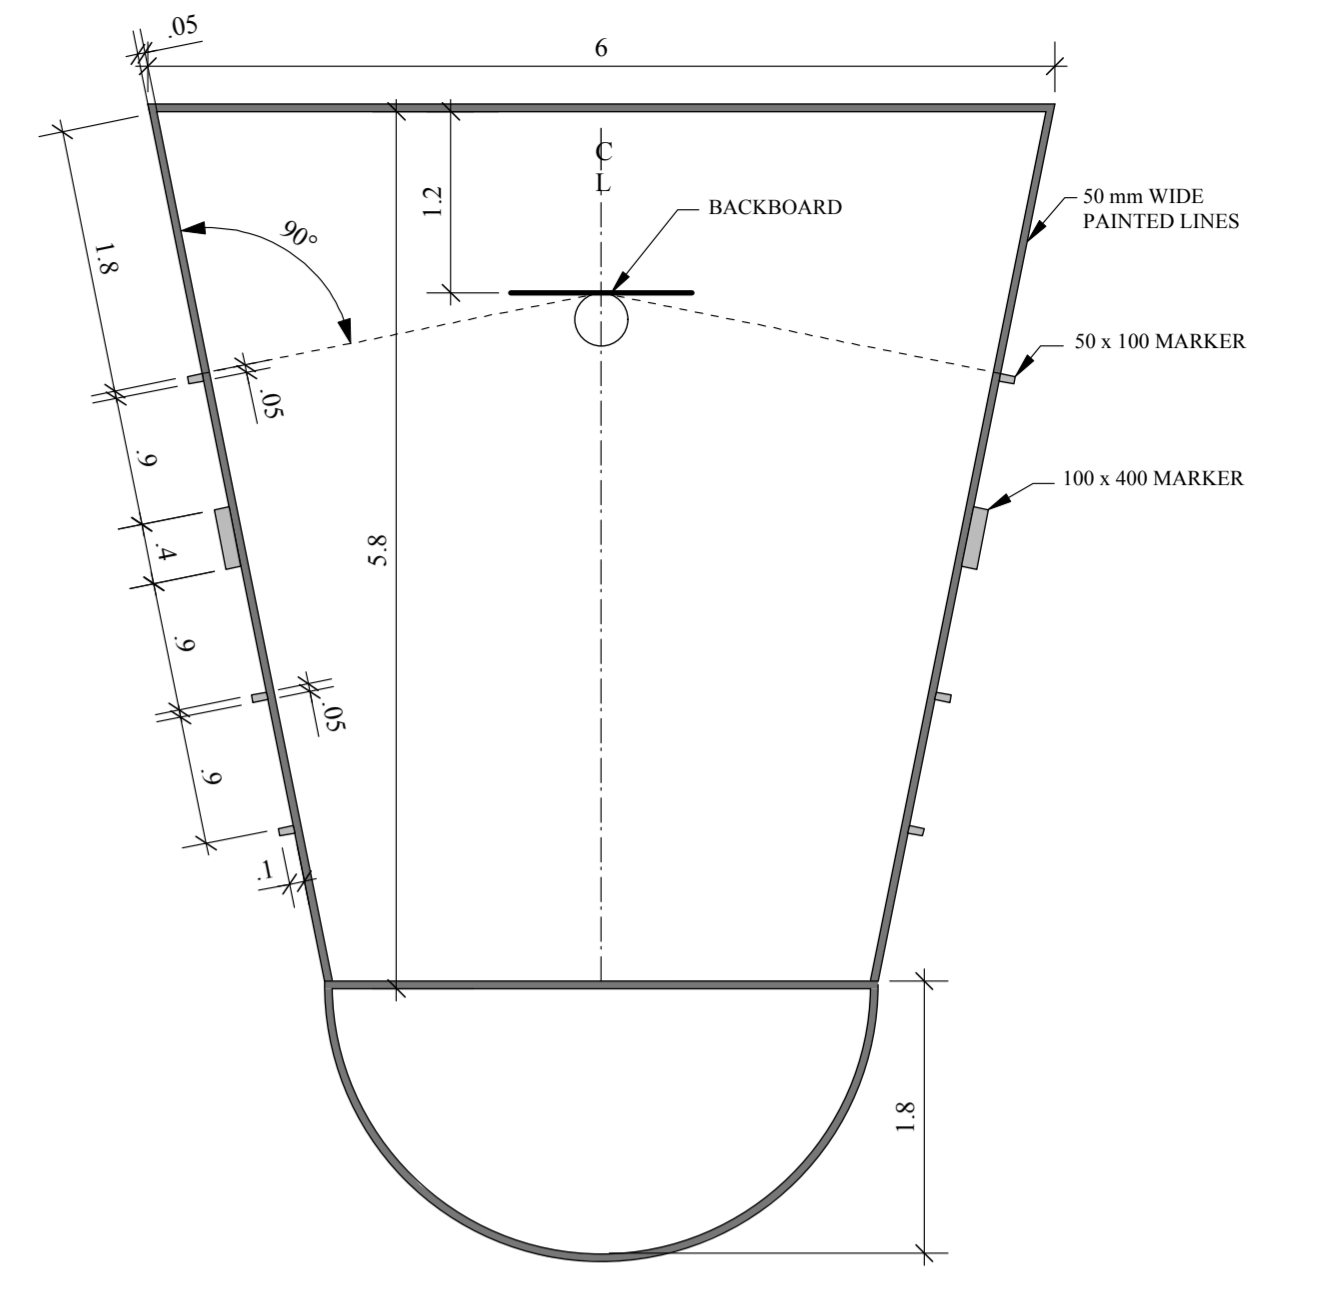

4 BASKETBALL GOAL PAINTING PLAN
L2 Scale: 1:50

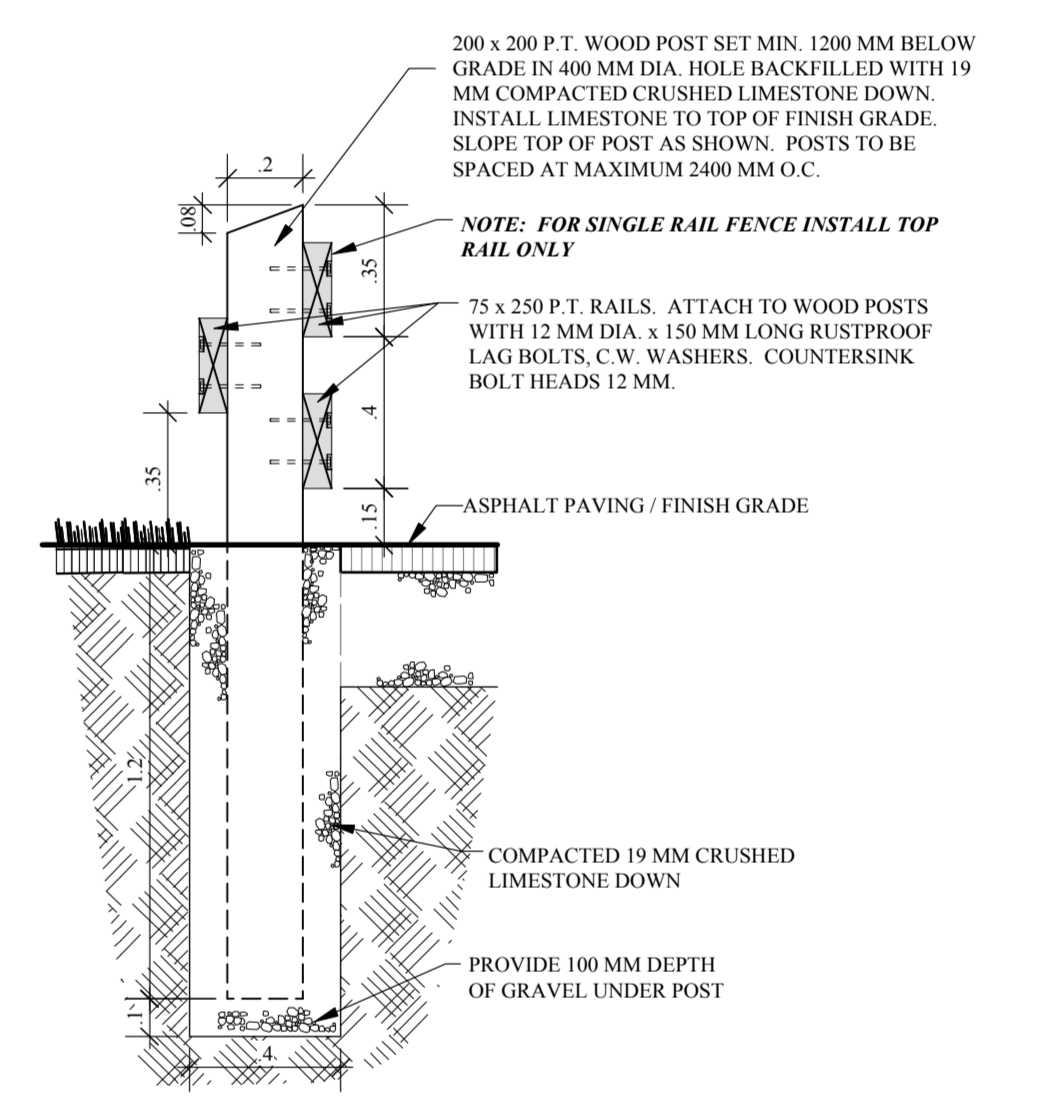

3 NEW WOOD RAIL PARKING FENCE SECTION
L2 Scale: 1:20

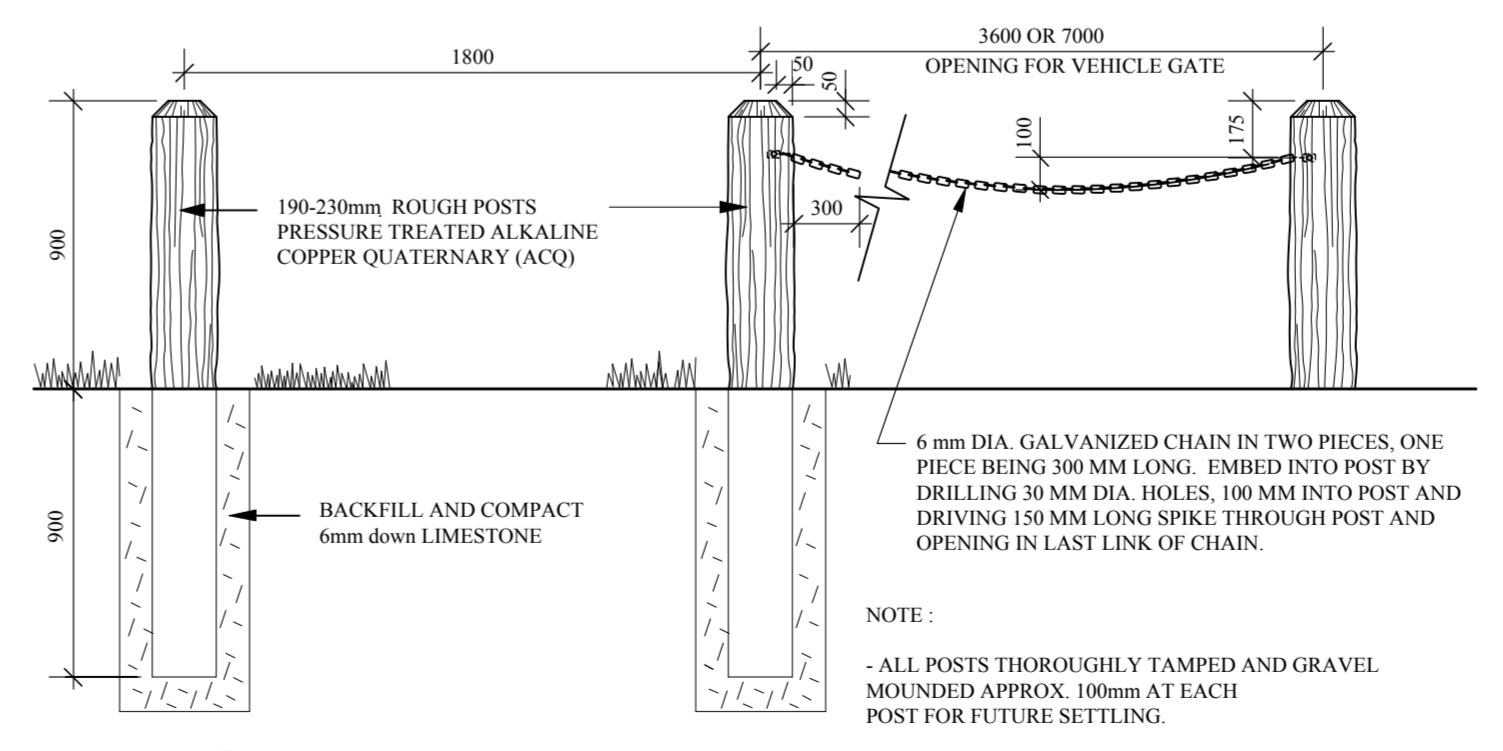

2 WOOD BOLLARD DETAIL
L2 SCALE N.T.S.



PROJECT TITLE	NO.	REVISIONS	BY	DATE
WESTON C.C. BUILDING COMMUNITIES 2				
1625 LOGAN AVENUE				
DRAWING TITLE	KEN RECH LANDSCAPE ARCHITECTS INC.			
MISCELLANEOUS DETAILS	1480 Wellington Crescent Winnipeg Manitoba Fax 489-6852 R3N 0B3 Tel(204) 489-6616			
	DRAWN BY	SCALE	AS NOTED	SHEET NO.
	K. Rech			L2
	PRINT DATE	DATE	DATE	REVISION
	Aug. 3, 2011	July 26, 2011		0
	FILE NO.			
	10-15-C			