


TITLE

STANDARD GUIDELINE FOR THE PLANTING OF TREES

SCD-517

PIT TO BE DUG WITH BACKHOE

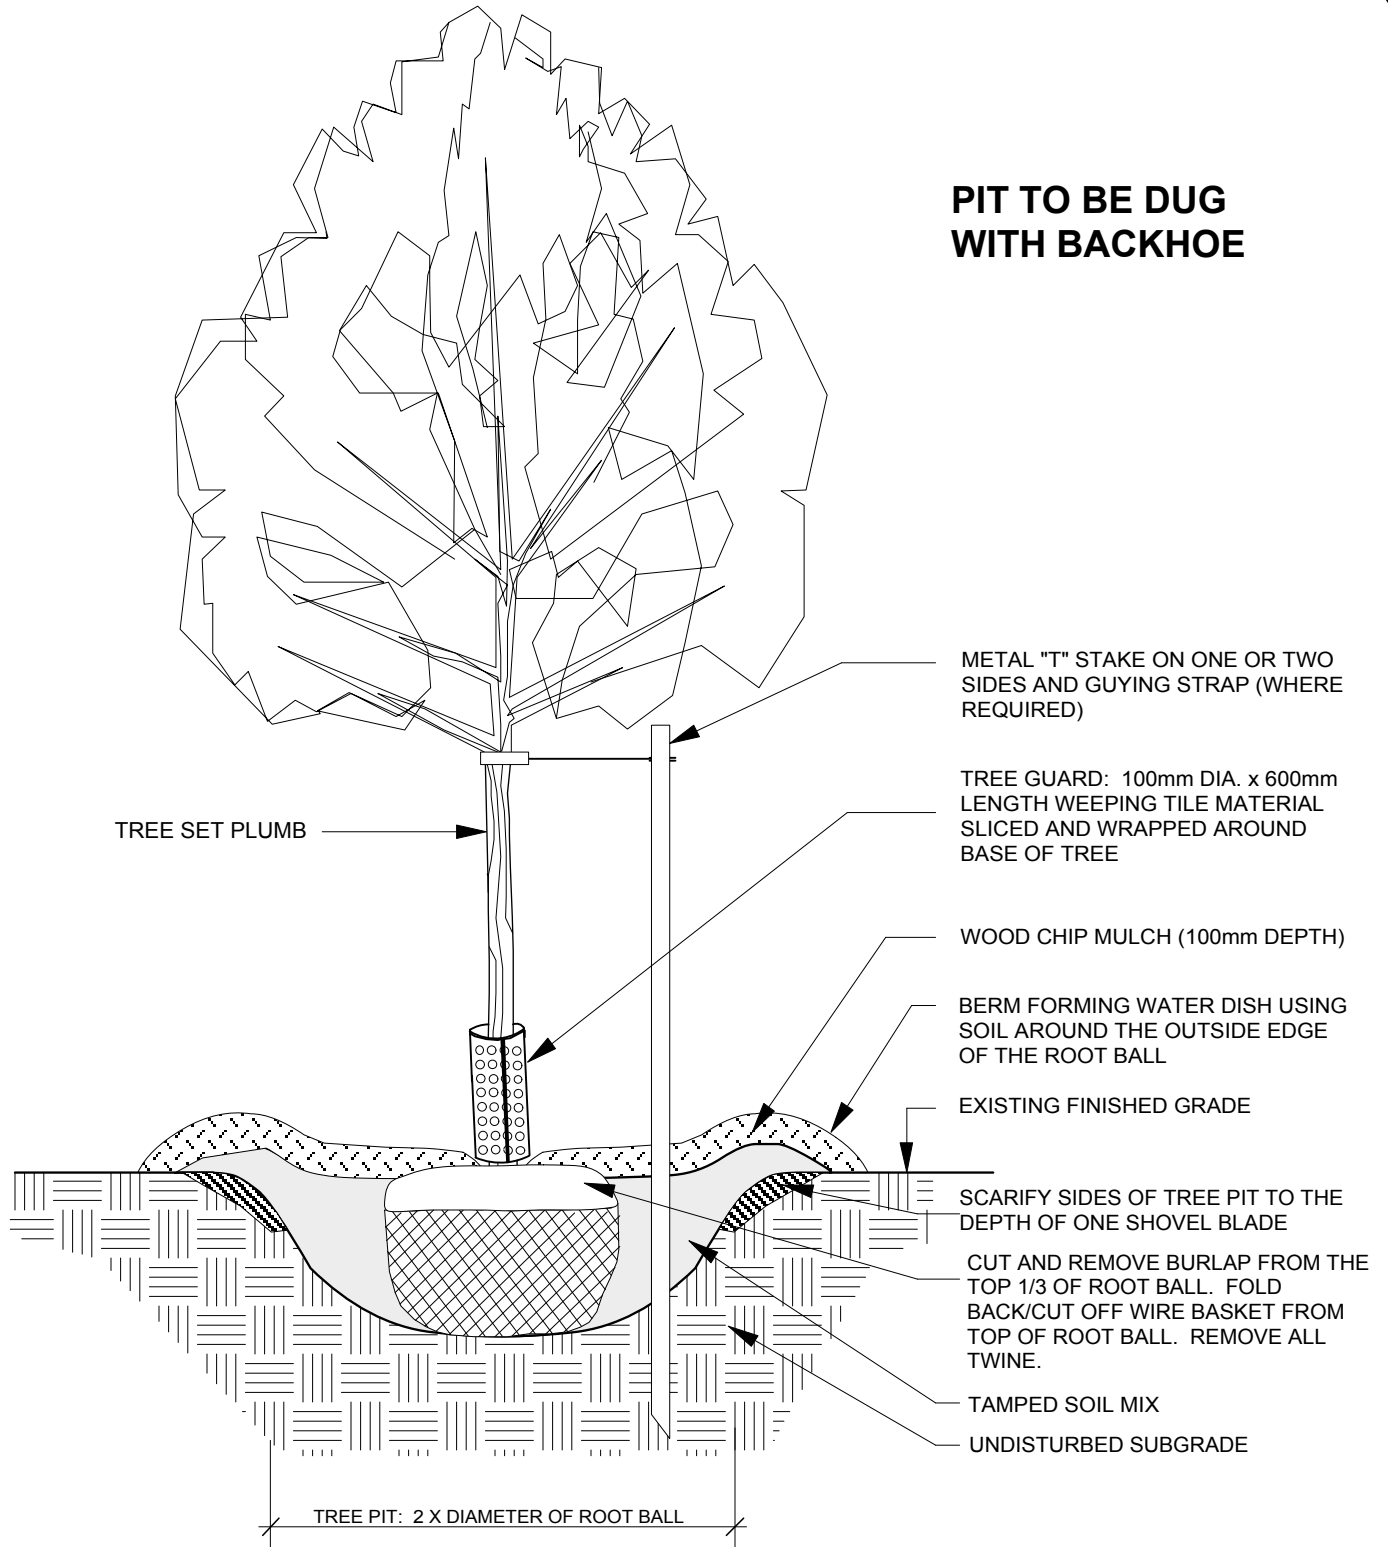

Urban Forestry Branch March, 2008

NOT TO SCALE
DECEMBER 2008

SP

THE CITY OF WINNIPEG
Planning, Property and Development Department
Planning and Land Use Division
Unit 15 - 30 Fort Street, Winnipeg, MB, R3C 4X5

