



NOTES:

CUTLER-HAMMER
 FREEDOM, SERIES 2100
 MOTOR CONTROL CENTER

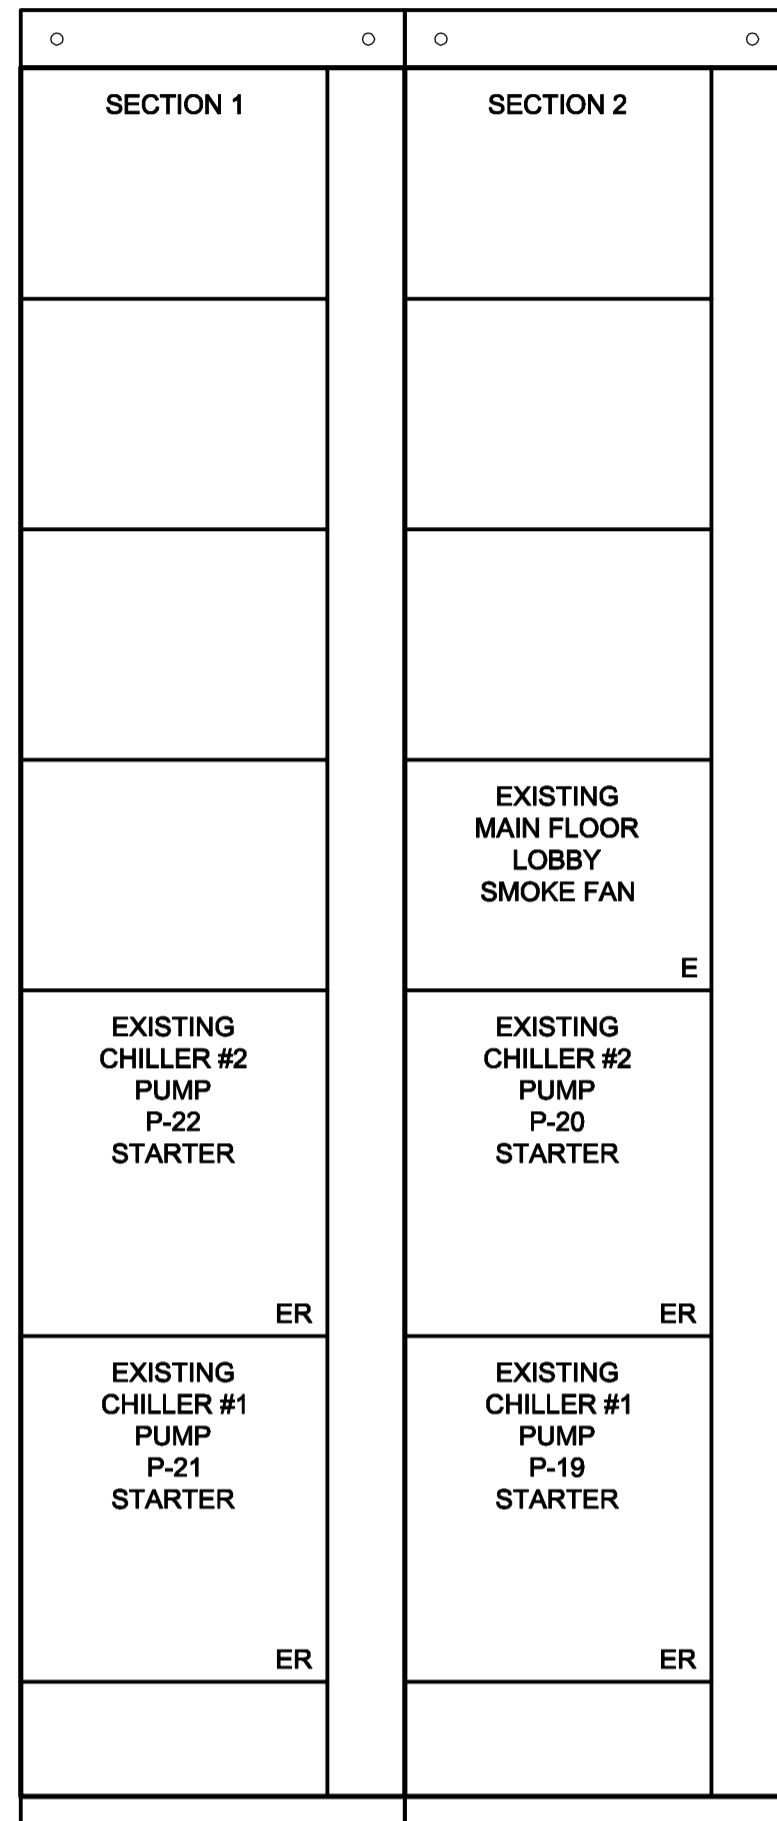


ELEVATION **A**
 SCALE: NTS
 MCC-1A EXISTING LAYOUT

CUTLER-HAMMER
 FREEDOM, SERIES 2100
 MOTOR CONTROL CENTER

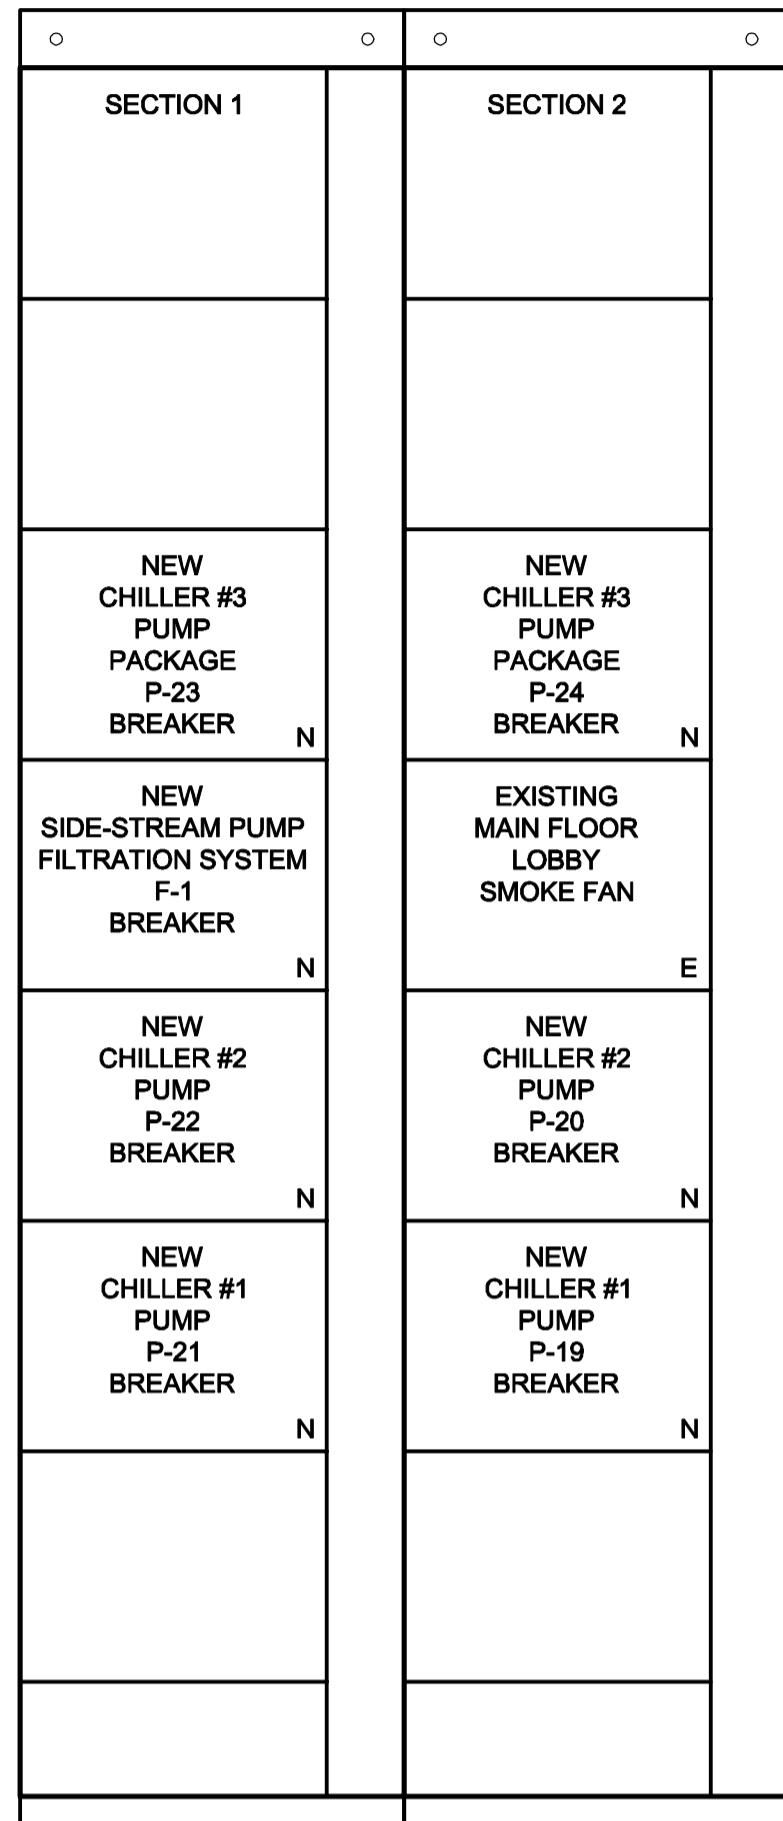


ELEVATION **B**
 SCALE: NTS
 MCC-1A NEW LAYOUT

CUTLER-HAMMER
 POW-R-LINE C
 PRL4 PANELBOARD

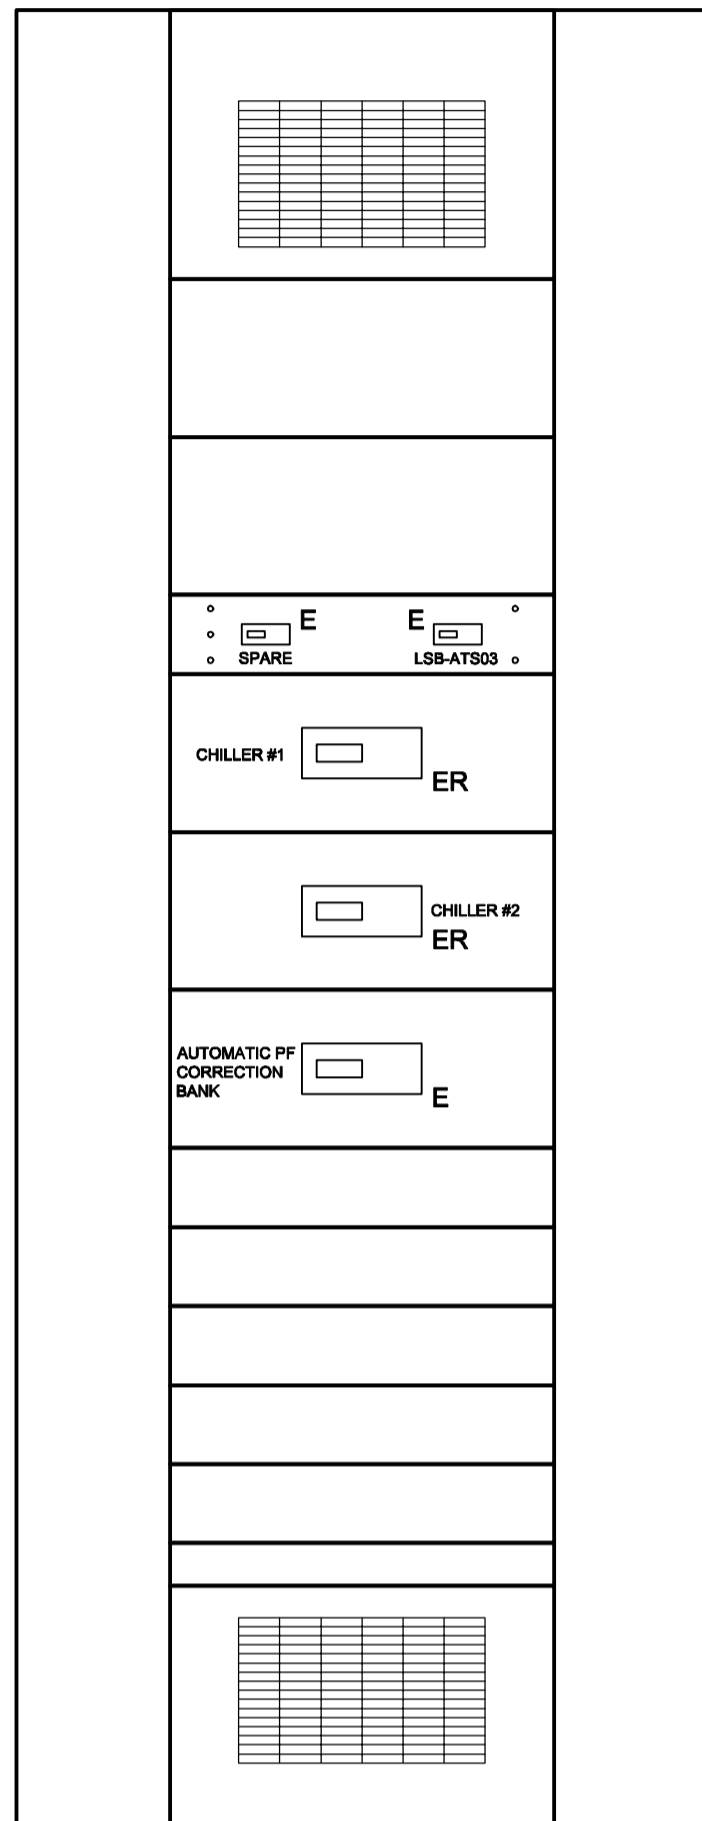


ELEVATION **C**
 SCALE: NTS
 PANEL 5D6-100 EXISTING LAYOUT

CUTLER-HAMMER
 POW-R-LINE C
 PRL4 PANELBOARD

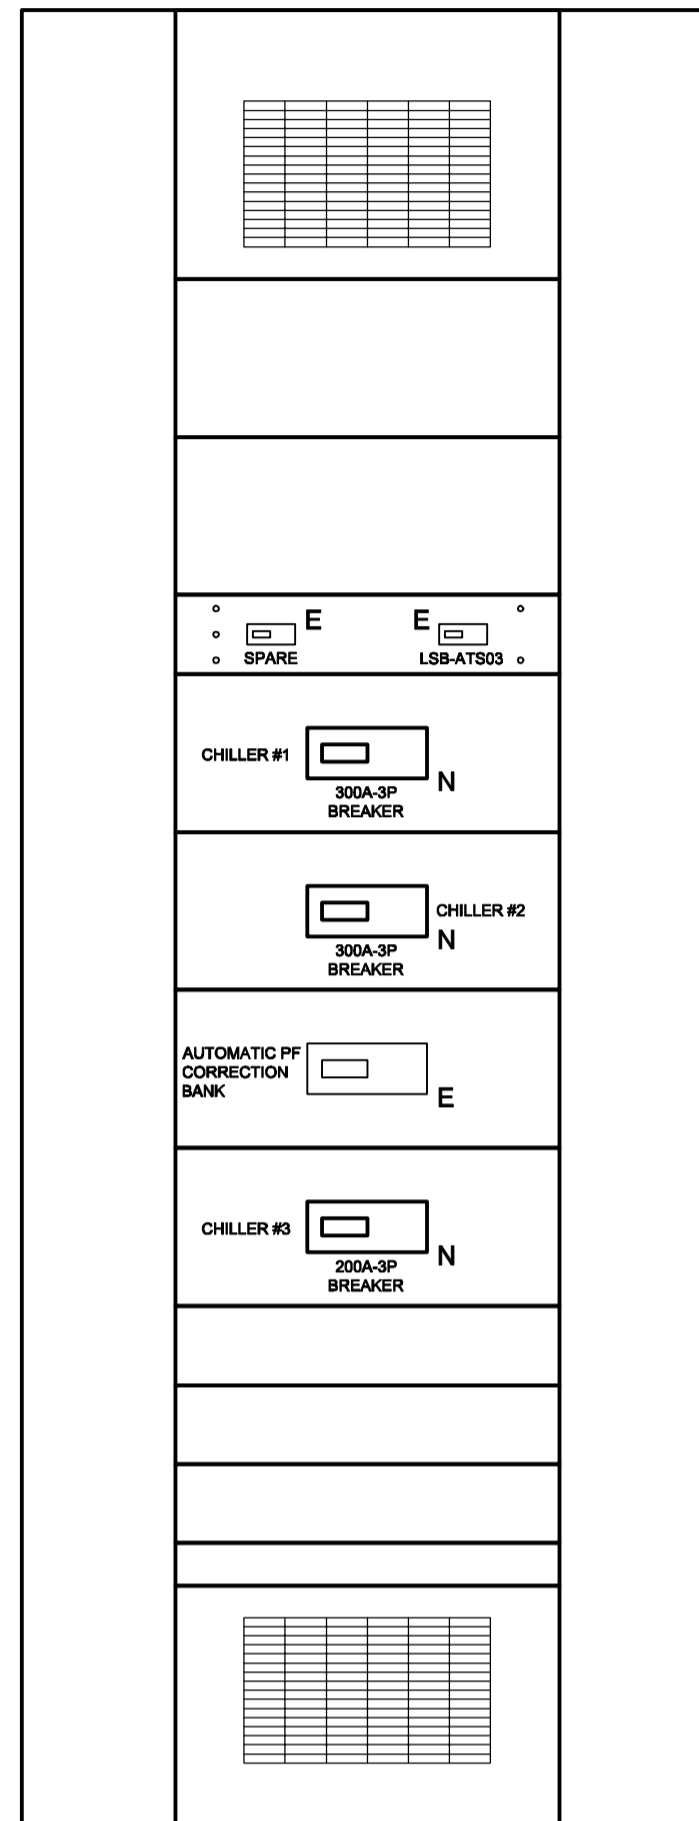

ELEVATION **D**
 SCALE: NTS
 PANEL 5D6-100 NEW LAYOUT

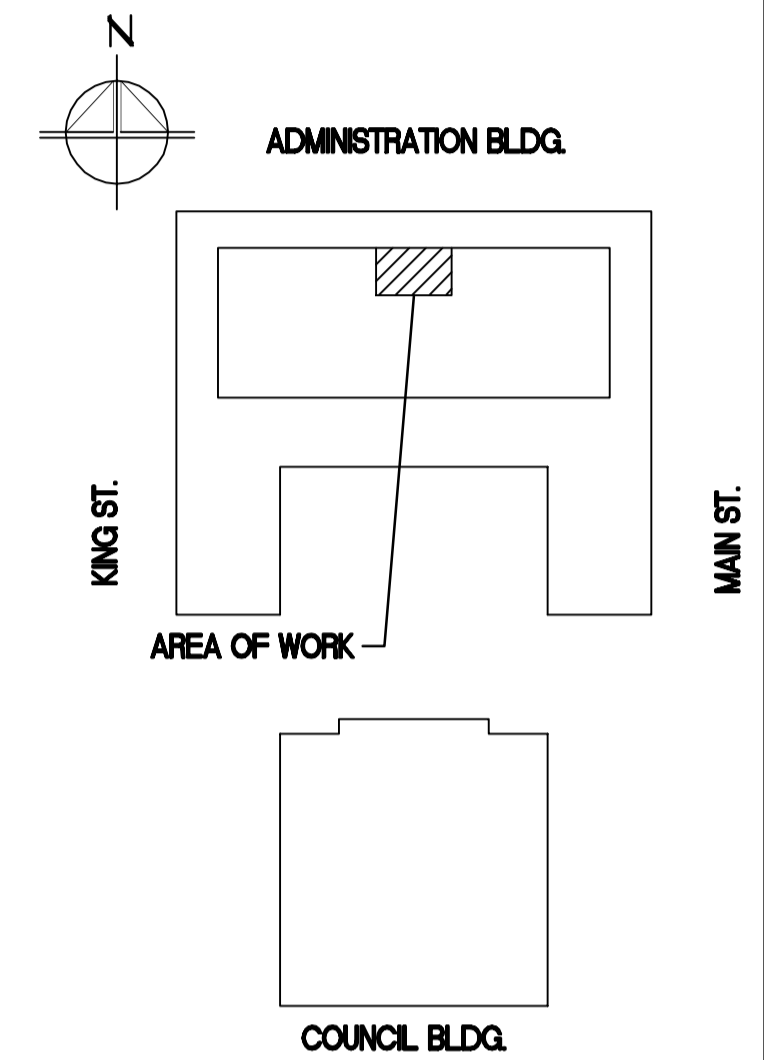

AECOM

This drawing has been prepared for the use of AECOM's client and may not be used, reproduced or relied upon by third parties, except as agreed by AECOM and its client, as required by law or for use by governmental reviewing agencies. AECOM accepts no responsibility, and denies any liability whatsoever, to any party that modifies this drawing without AECOM's express written consent. Do not scale this document. All measurements must be obtained from stated dimensions.

No.	REVISION/DESCRIPTION	BY	DATE
0	ISSUED FOR TENDER	SS	2011.11.03

SEAL

DRAWN	QL	CHECKED	AL	DESIGNED	QL	APPROVED	SS
DATE	2011.09.02	USER					

THE CITY OF WINNIPEG
 PLANNING, PROPERTY AND
 DEVELOPMENT DEPARTMENT
 MUNICIPAL ACCOMMODATIONS DIVISION
 3-65 GARRY STREET, R3C 4K4

PROJECT
 ADMINISTRATION & COUNCIL BUILDING
 REPLACEMENT OF COOLING PLANT - 510 MAIN STREET
 BID OPPORTUNITY NO. 673-2011
 510 MAIN STREET, WINNIPEG, MANITOBA

SHEET TITLE
 ELECTRICAL
 MCC-1A AND PANEL 5D6-100
 ELEVATION

APEGM
 Certificate of Authorization
 AECOM Canada Ltd.
 No. 4671 Date: _____

DRN	CHK	DES	ENG	IDR

AECOM REVIEW

SCALE	PROJECT No:	SHEET No:
NTS	60220937	E-005