
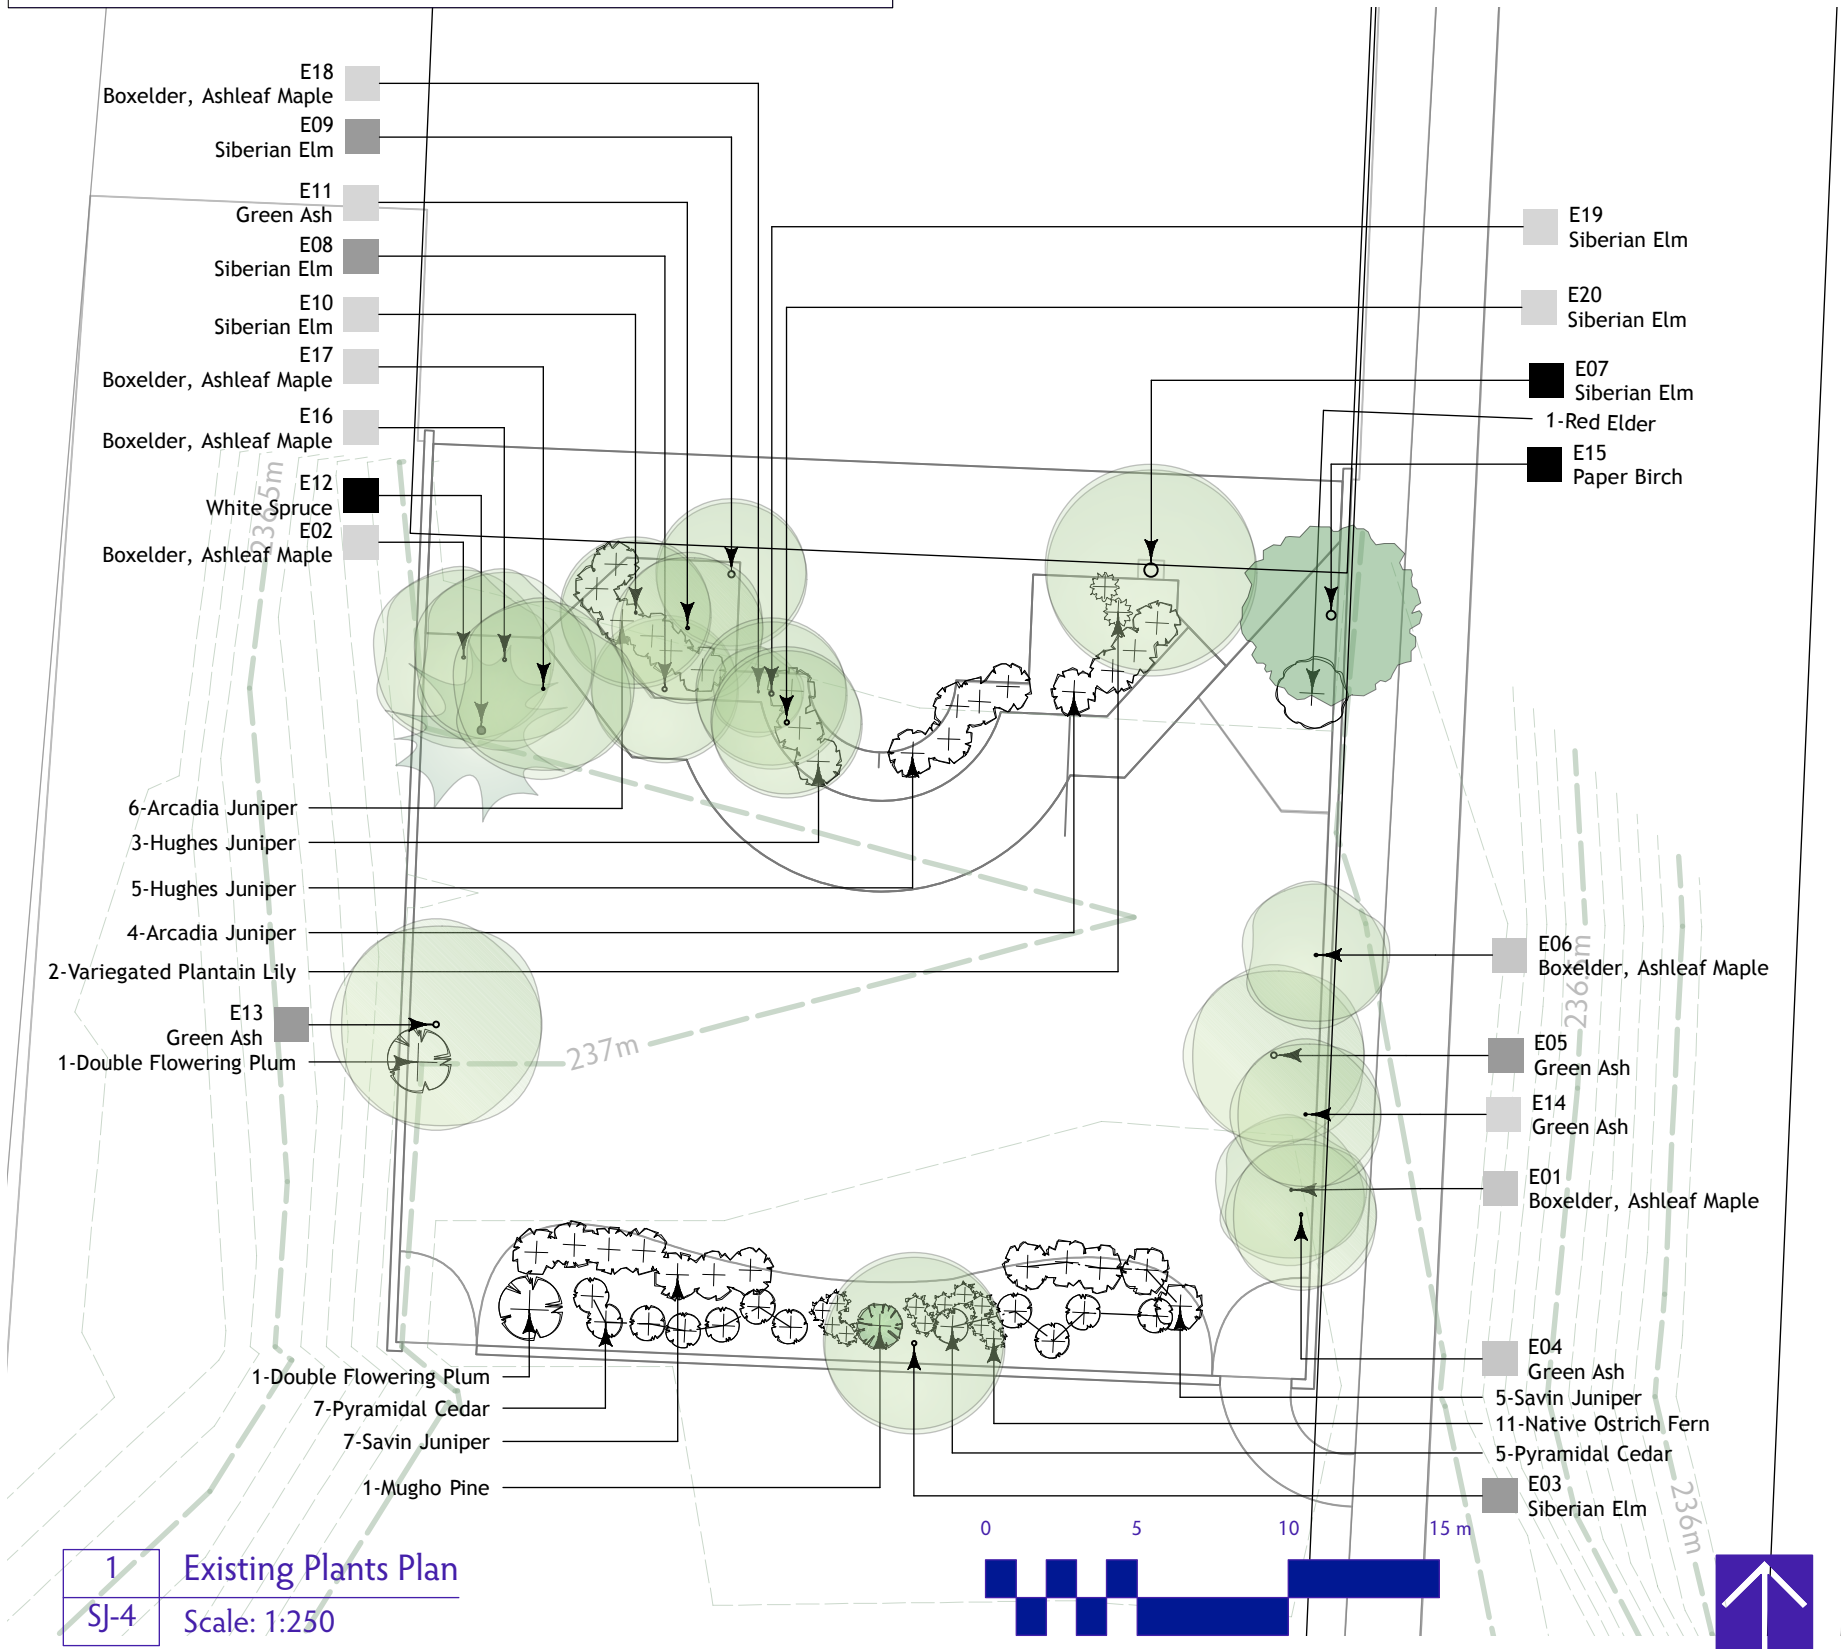


Existing Tree Notes

1. Existing tree locations and information are provided as information only. Contractor is not to rely on this information without verifying its accuracy in terms of location, size, condition etc.

Existing Tree Schedule

Tree No	Common Name	Height	Canopy Diam	FBH	DBH	Condition
E01	Boxelder, Ashleaf Maple	20	186	38	3.09	Good
E02	Boxelder, Ashleaf Maple	8	5	2	0.07	Poor
E03	Siberian Elm	10	6	2	0.10	Poor
E04	Siberian Elm	12	6	2	0.15	Good
E05	Green Ash	9	5	2	0.10	Good
E06	Green Ash	11	6	2	0.20	Excellent
E07	Boxelder, Ashleaf Maple	10	5	2	0.10	Good
E08	Siberian Elm	12	7	3	0.45	Good
E09	Siberian Elm	10	5	2	0.15	Good
E10	Siberian Elm	1	5	2	0.20	Average
E11	Siberian Elm	10	5	2	0.07	Poor
E12	Green Ash	10	5	2	0.10	Average
E13	White Spruce	8	6	1	0.25	Good
E14	Green Ash	10	7	2	0.20	Good
E15	Green Ash	9	5	2	0.07	Average
E16	Paper Birch	10	6	1	0.30	Average
E17	Boxelder, Ashleaf Maple	10	6	2	0.10	Poor
E18	Boxelder, Ashleaf Maple	10	6	2	0.10	Poor
E19	Boxelder, Ashleaf Maple	6	3	2	0.06	Poor
E20	Siberian Elm	10	5	2	0.15	Good
E20	Siberian Elm	10	5	2	0.15	Average

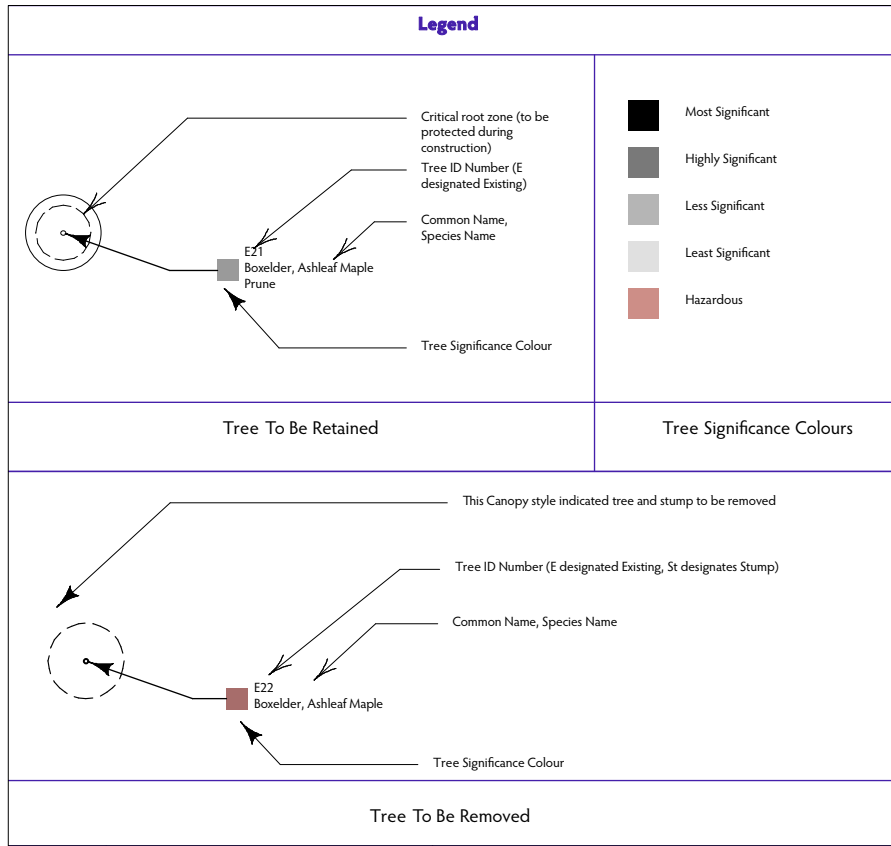

1 Existing Plants Plan
SJ-4 Scale: 1:250

2 8/22/11 For RFP
No. Date Issue Notes

**St. James Pool Spray Pad
Existing Tree Plan**

