



General Notes

- Contractor is advised that existing grades are given as information only and should be verified on site. Contractor is not to rely on these grades without verifying their accuracy on site.
- Existing Site grades Based upon City of Winnipeg BenchMark 48-006 at elevation 238.342 located East side of Dale Blvd., and south of Roblin Blvd. - Tablet in West concrete foundation of Westdale Motor Hotel No. 525 Dale Blvd., 0.9 m south of north west corner of building and 0.1 m below scored concrete wall.

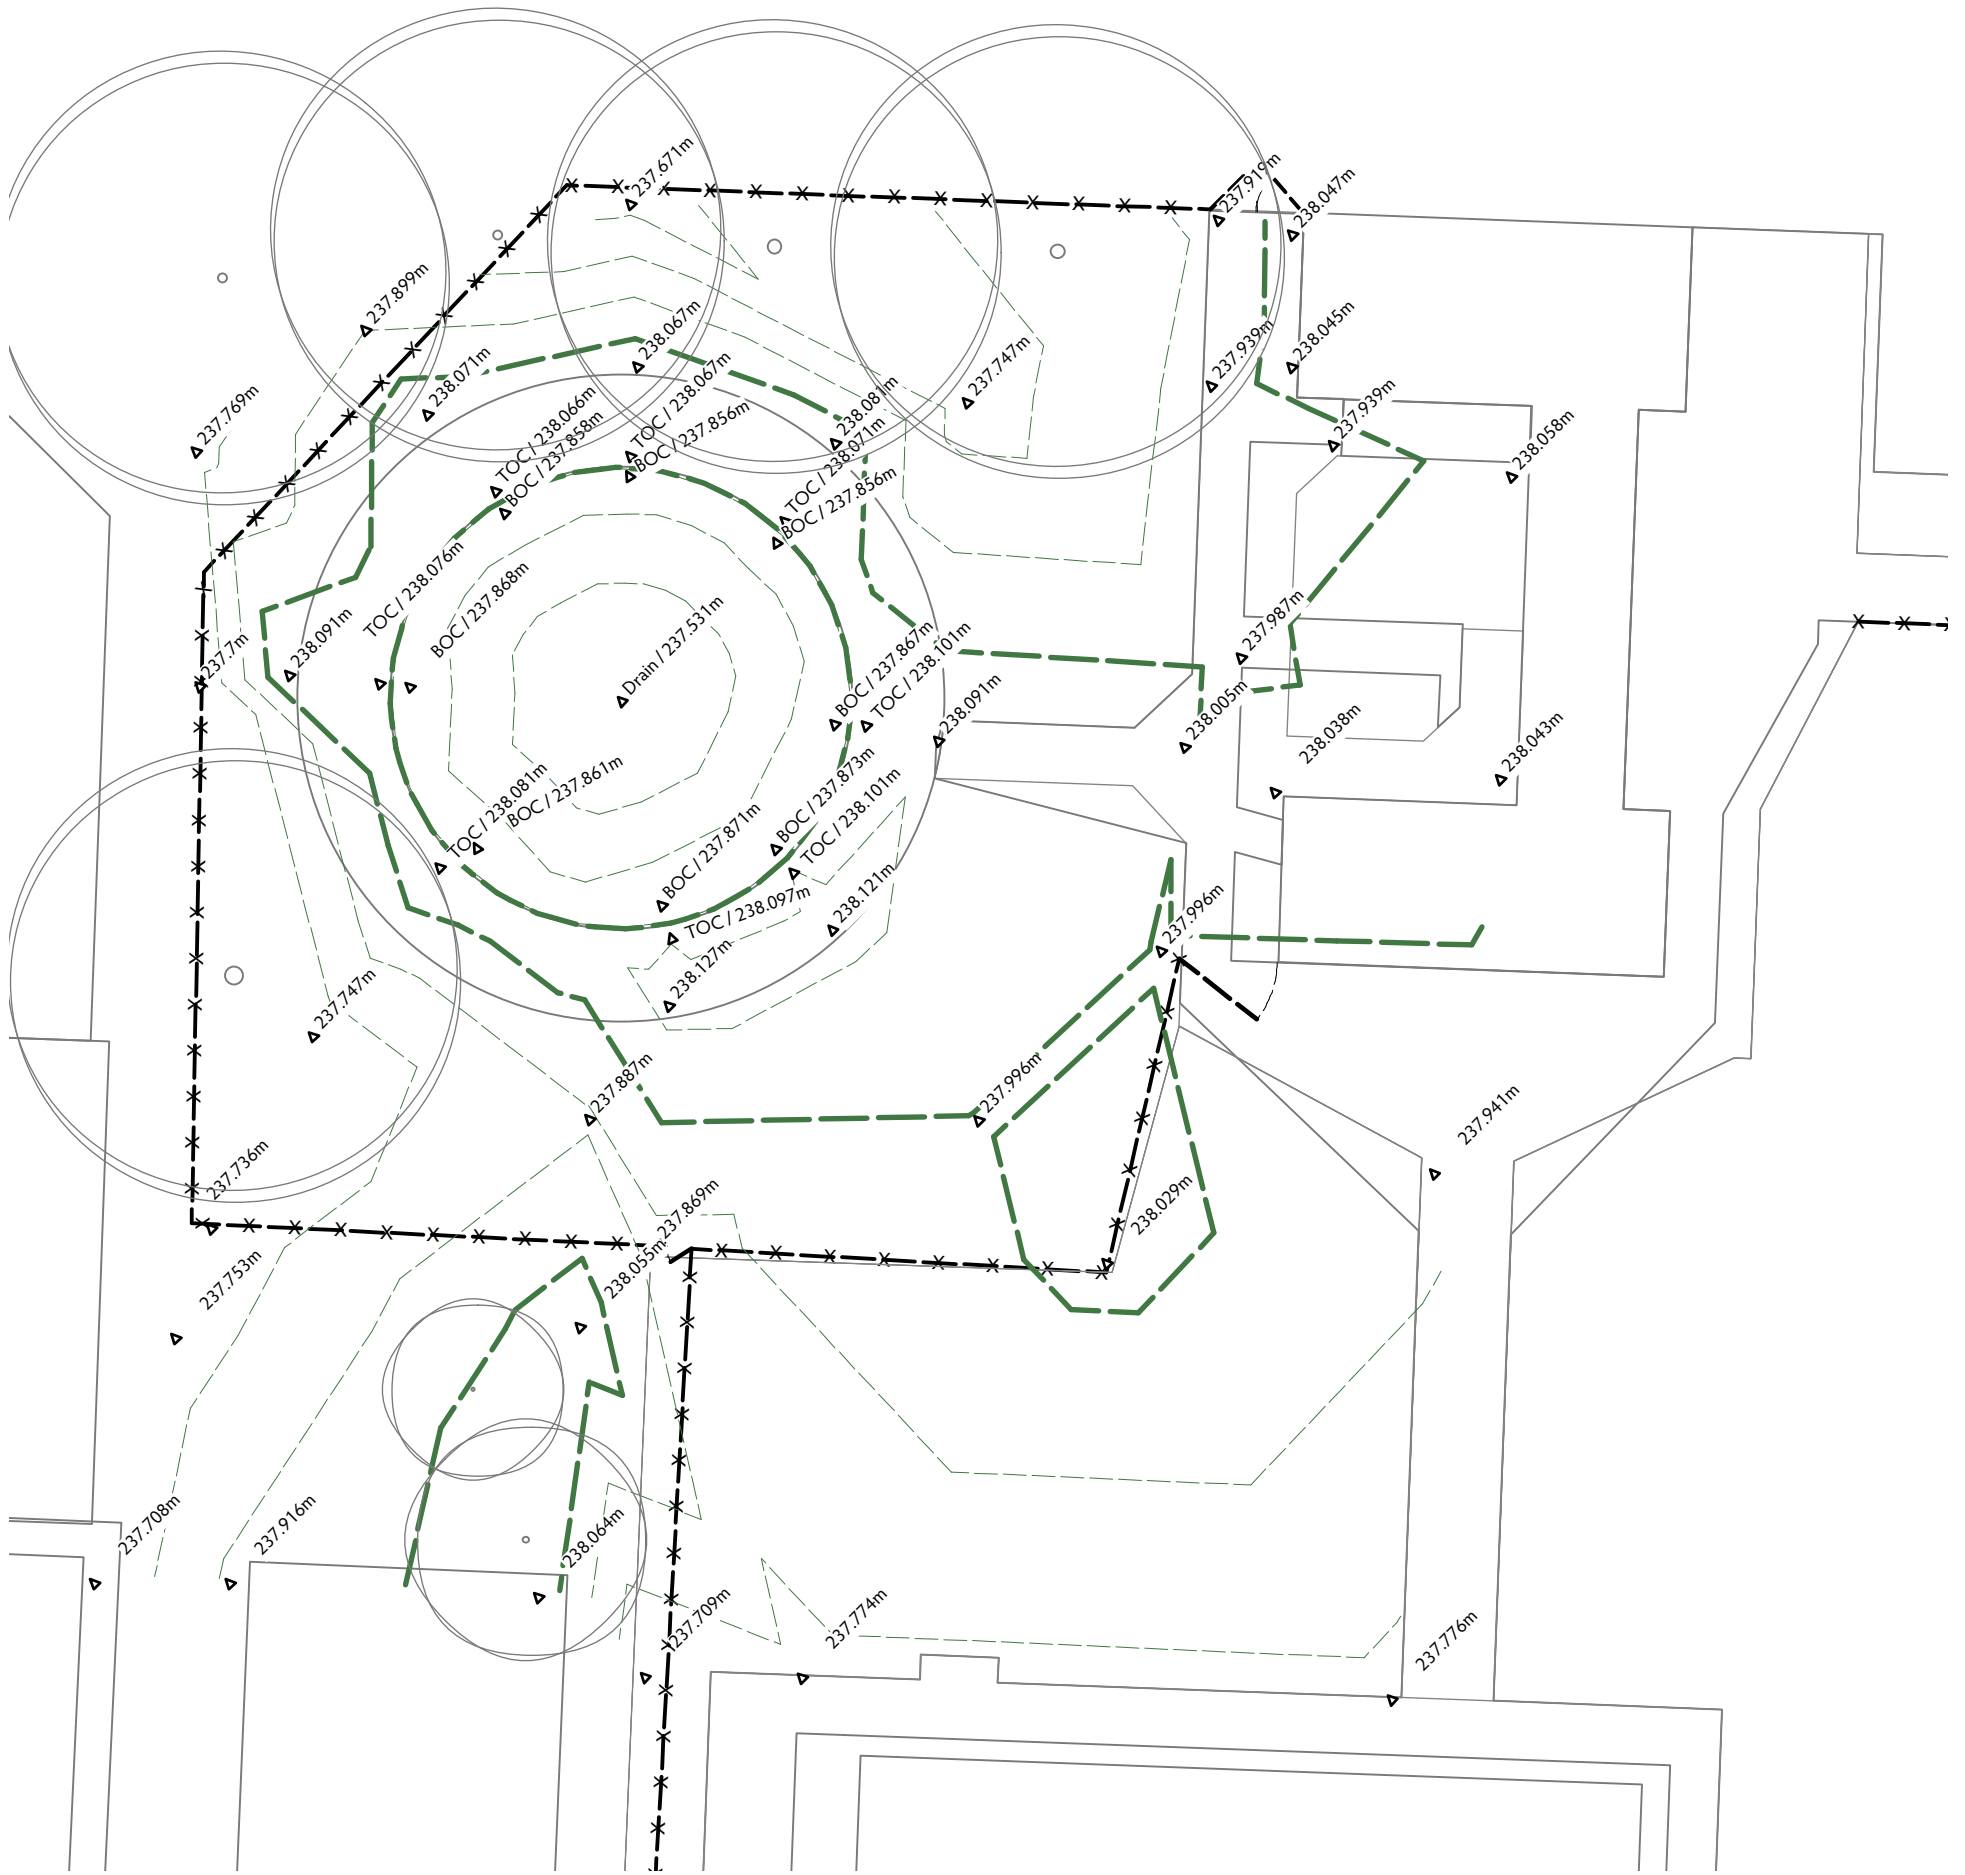

1	Existing Grades
WD-3	Scale: 1:250

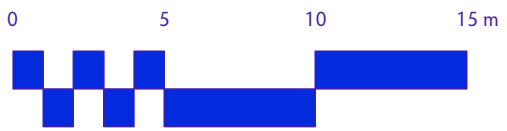

2	8/22/11	For RFP
No.	Date	Issue Notes

Drawing No.

WD-3 of 4

**Westdale Spray Pad
Existing Grades**

