


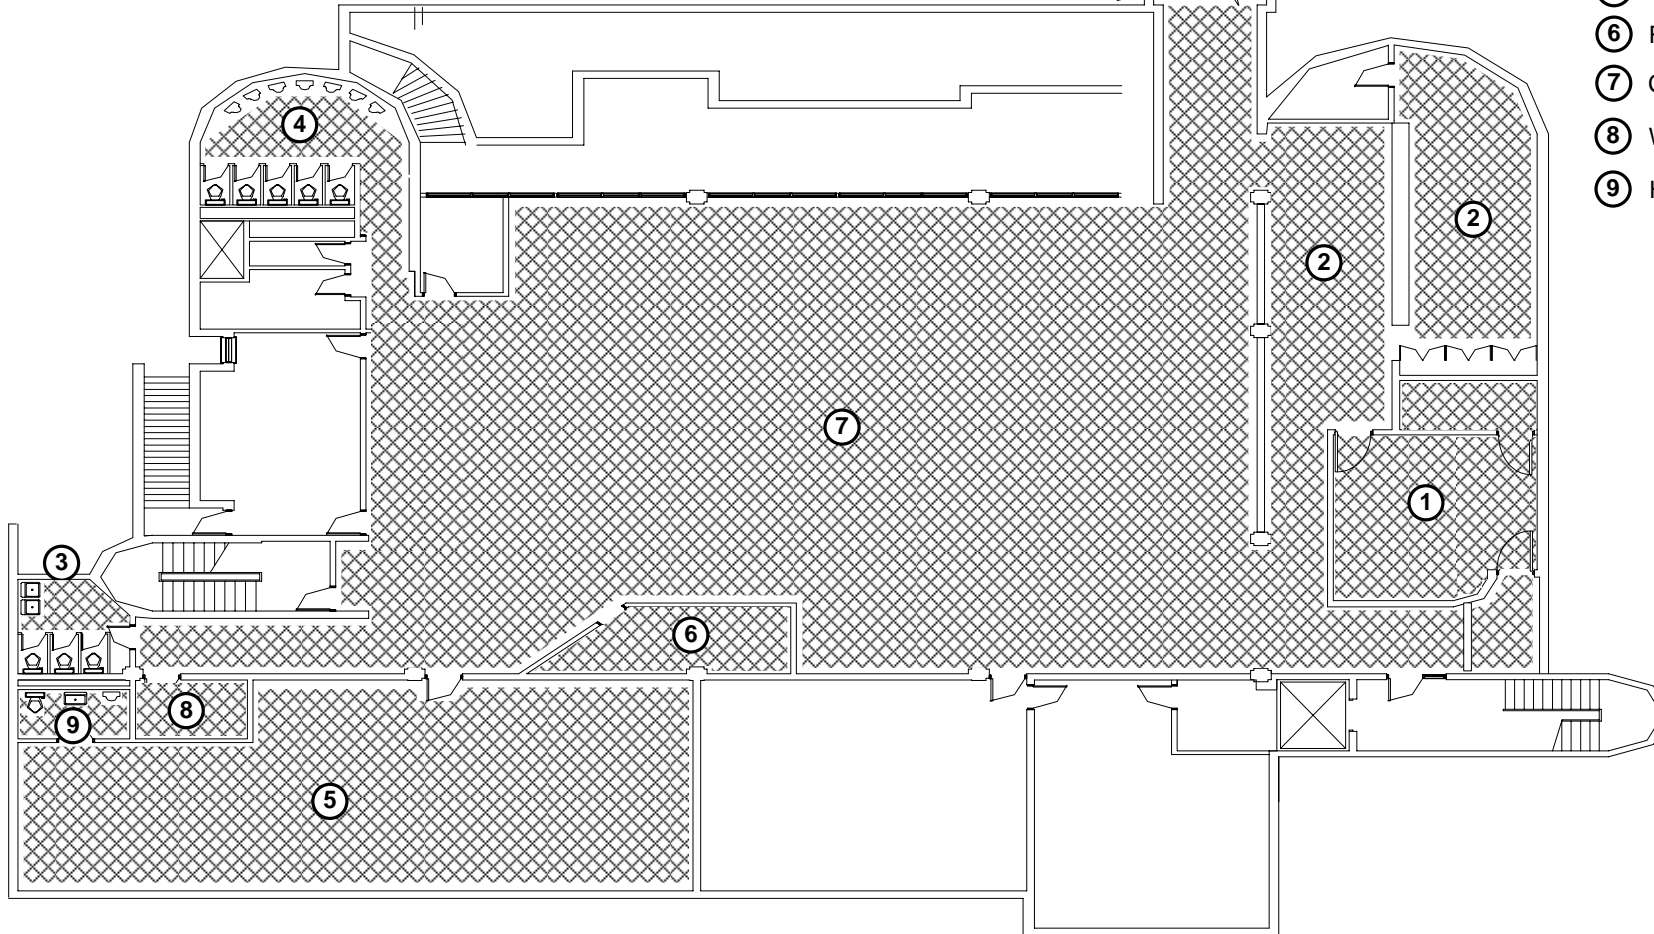

# ADMINISTRATION BUILDING - BASEMENT – 6,336 sq. ft

- ① Timekeepers office
- ② Dispatch offices
- ③ Women's washroom
- ④ Men's washroom
- ⑤ Sign up room
- ⑥ Rest room
- ⑦ Canteen – open area
- ⑧ Women's shower
- ⑨ Handicap washroom



<b>WINNIPEG TRANSIT DEPARTMENT</b> 421 Osborne Street Winnipeg MB R3L 2A2 Tel: 986-5812 / 479-5430 avecherya@winnipeg.ca		
PROJECT <b>PROVISION OF BUILDING CLEANING SERVICES AT WINNIPEG TRANSIT DEPARTMENT, 421 OSBORNE STREET</b>		
SHEET TITLE <b>WINNIPEG TRANSIT ADMINISTRATION BUILDING. BASEMENT</b>		
DRAWN BY <b>AV</b>	CHECKED BY <b>BN</b>	APPR. BY <b>TV</b>
eFILE <b>724-2011</b> <b>DRAWING A-1.a-RO</b>	PROJECT No <b>724-2011</b>	
DATE <b>2011. 08.26</b>	SCALE <b>NTS</b>	
SHEET No <b>A-1.a</b>		