


1-0630M-E0013	ELECTRICAL EQUIPMENT ELEVATIONS
DRAWING NUMBER	REFERENCE DRAWINGS

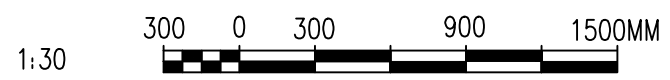

NO.	REVISIONS	DATE	DESIGN	CHECK
01	REVISED AS PER EXISTING	2011/03/18	BJC	CJR
00	ISSUED FOR TENDER	2009/08/17	BDK	CJR

SNC-LAVALIN INC. 148 Nature Park Way Winnipeg, MB, Canada R3P 0X7 204-786-8080	
DESIGNED BY: EXISTING	CHECKED BY: C. REIMER
DRAWN BY: B. KING	APPROVED BY: C. REIMER
SCALE: 1:30	RELEASED FOR CONSTRUCTION BY: DATE:
DATE: 2009/08/17	DATE:
CONSULTANT NO.: 113099-0000-47DD-0110	

ENGINEER'S SEAL

THE CITY OF WINNIPEG WATER AND WASTE DEPARTMENT			
MACLEAN PUMPING STATION			
ELECTRICAL EQUIPMENT PLAN ELECTRICAL ROOM			
CITY DRAWING NUMBER	SHEET	REV.	SIZE
1-0630M-E0012	001	01	A1