



2 Chain Link Fence
L-10

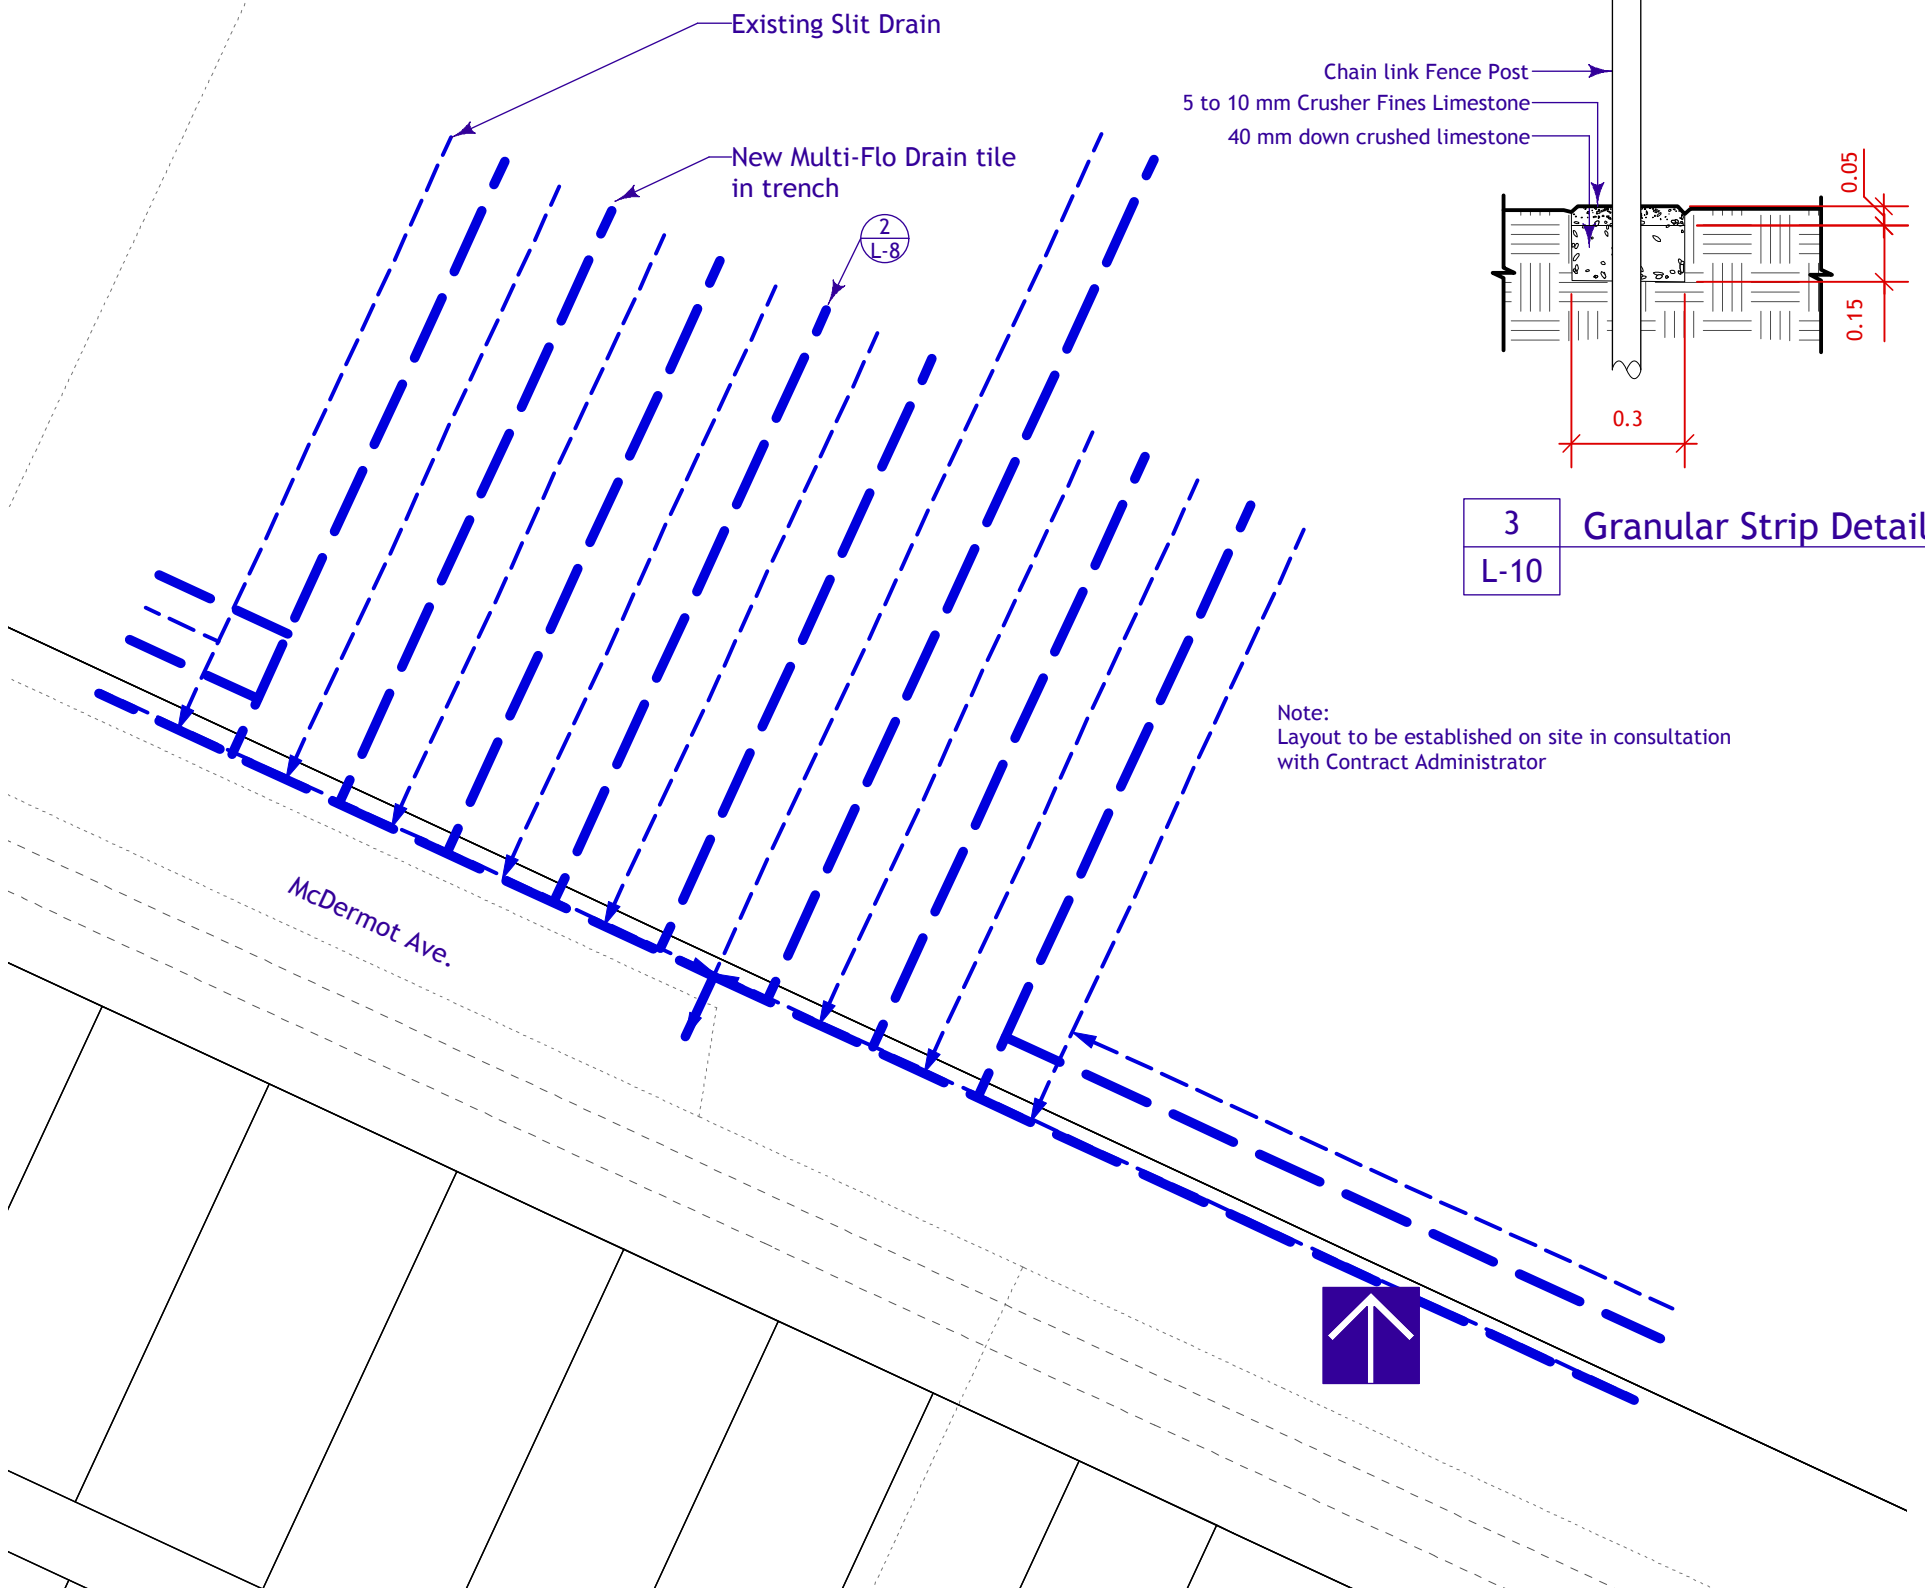

3 Granular Strip Detail
L-10

1 New Drainage
L-10 Scale: 1:500

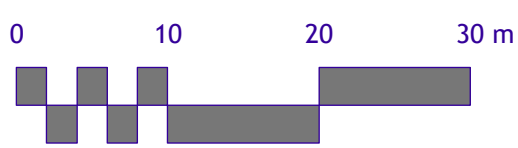

2 9/12/11 For Bid Opportunity

No.	Date	Issue Notes
-----	------	-------------

Drawing No.

L-10 of 11

Burton Cummings CC
Playing Field Drainage Enhancement

