


2 Play Curb Access Point
L-5 Scale: 1:10

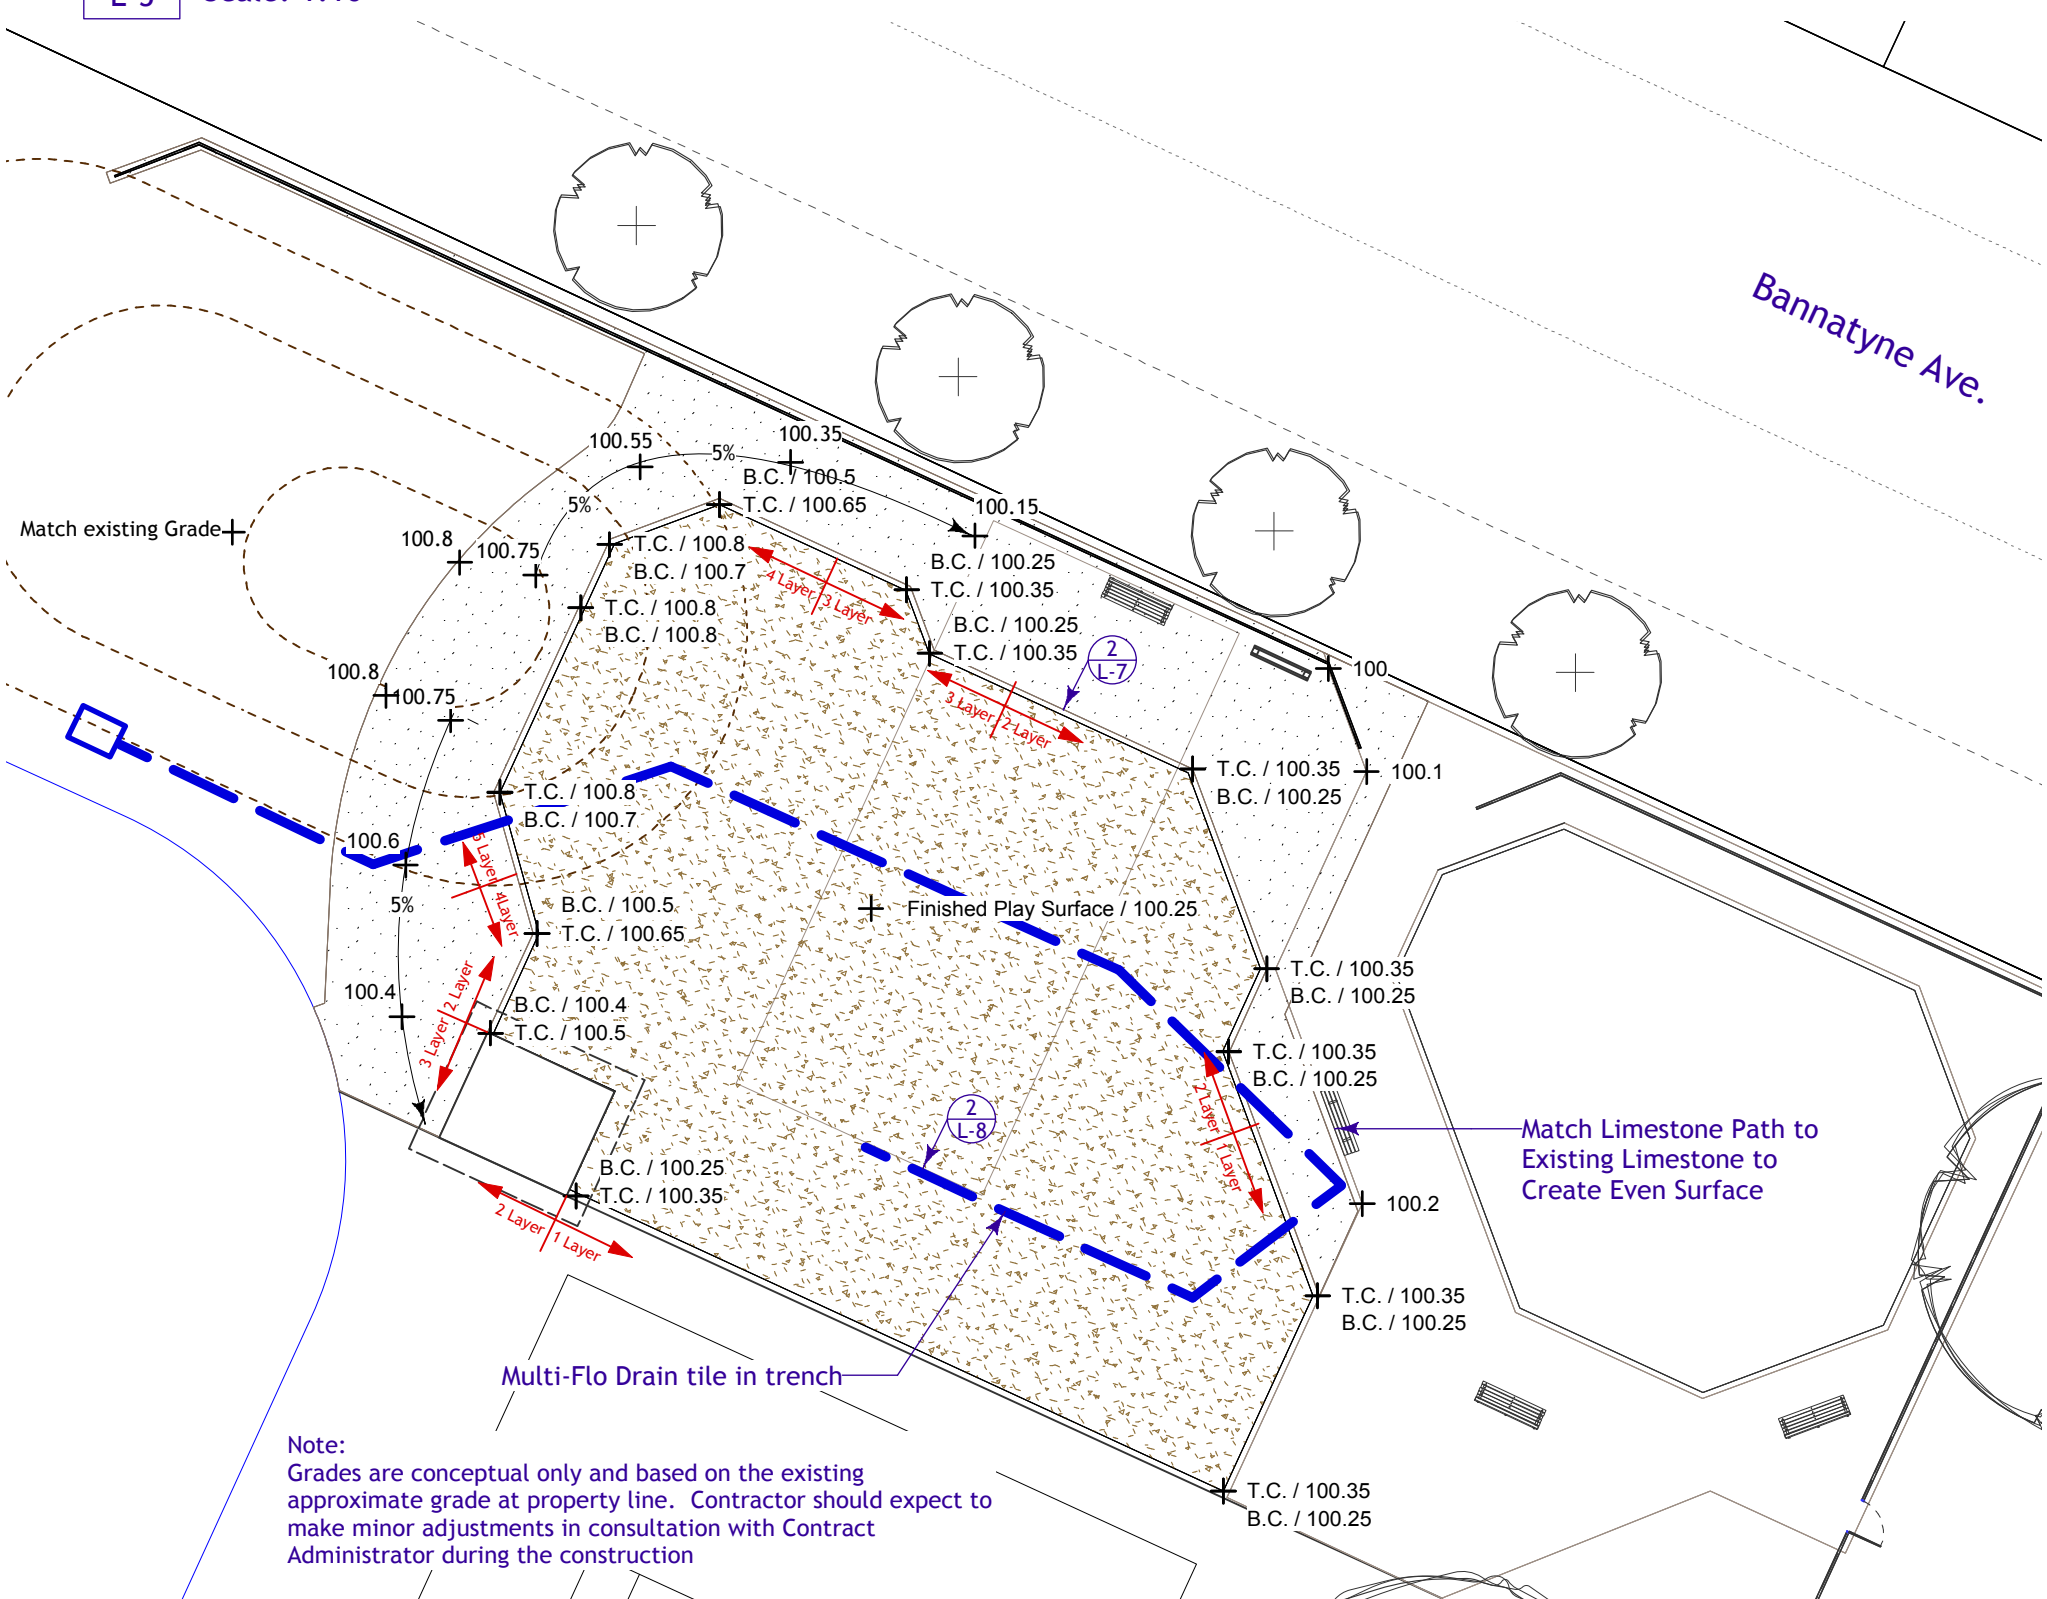

Note:
Grades are conceptual only and based on the existing approximate grade at property line. Contractor should expect to make minor adjustments in consultation with Contract Administrator during the construction

1 Grading Schematic
L-5 Scale: 1:200