




1  
52 54  
ELEVATION SOUTH WEST RETAINING WALL  
PHASE 2 REINFORCING  
1 : 30

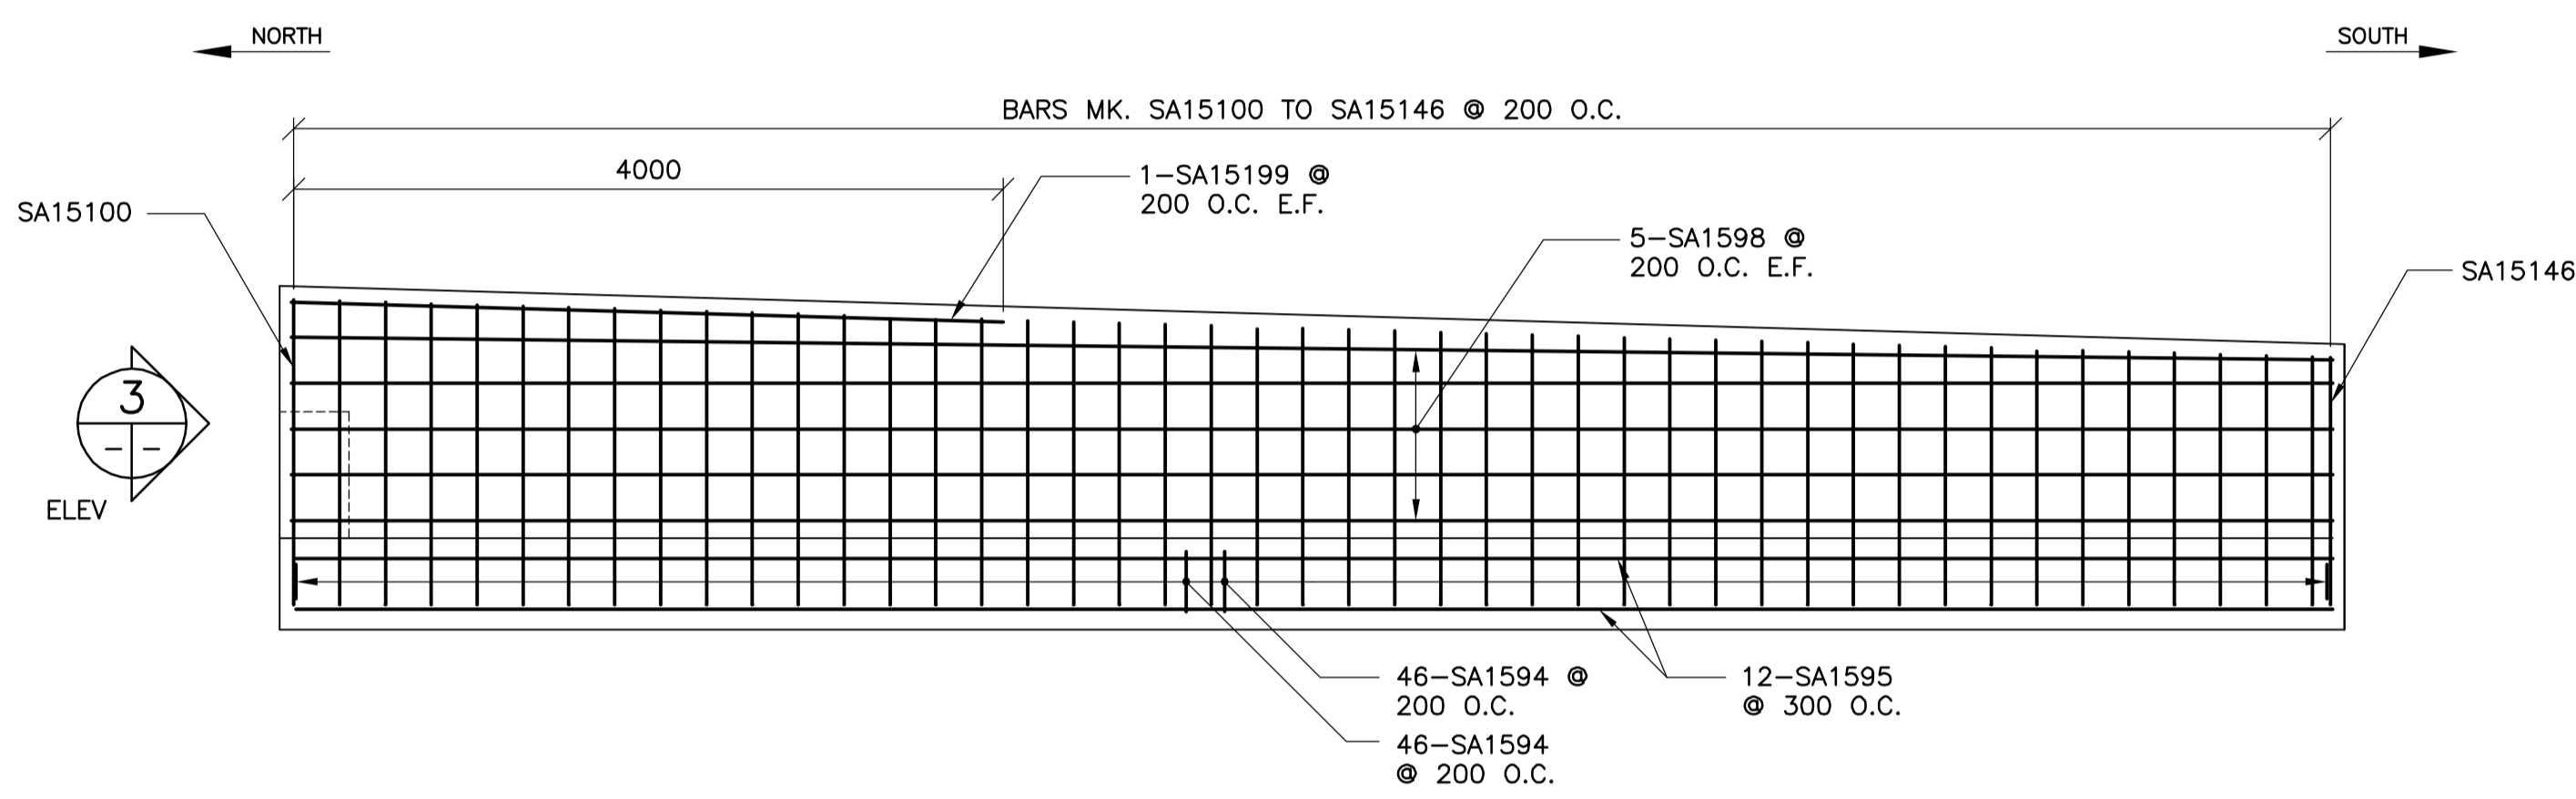


2  
- -  
RETAINING WALL ELEVATION - REINFORCING  
1 : 30

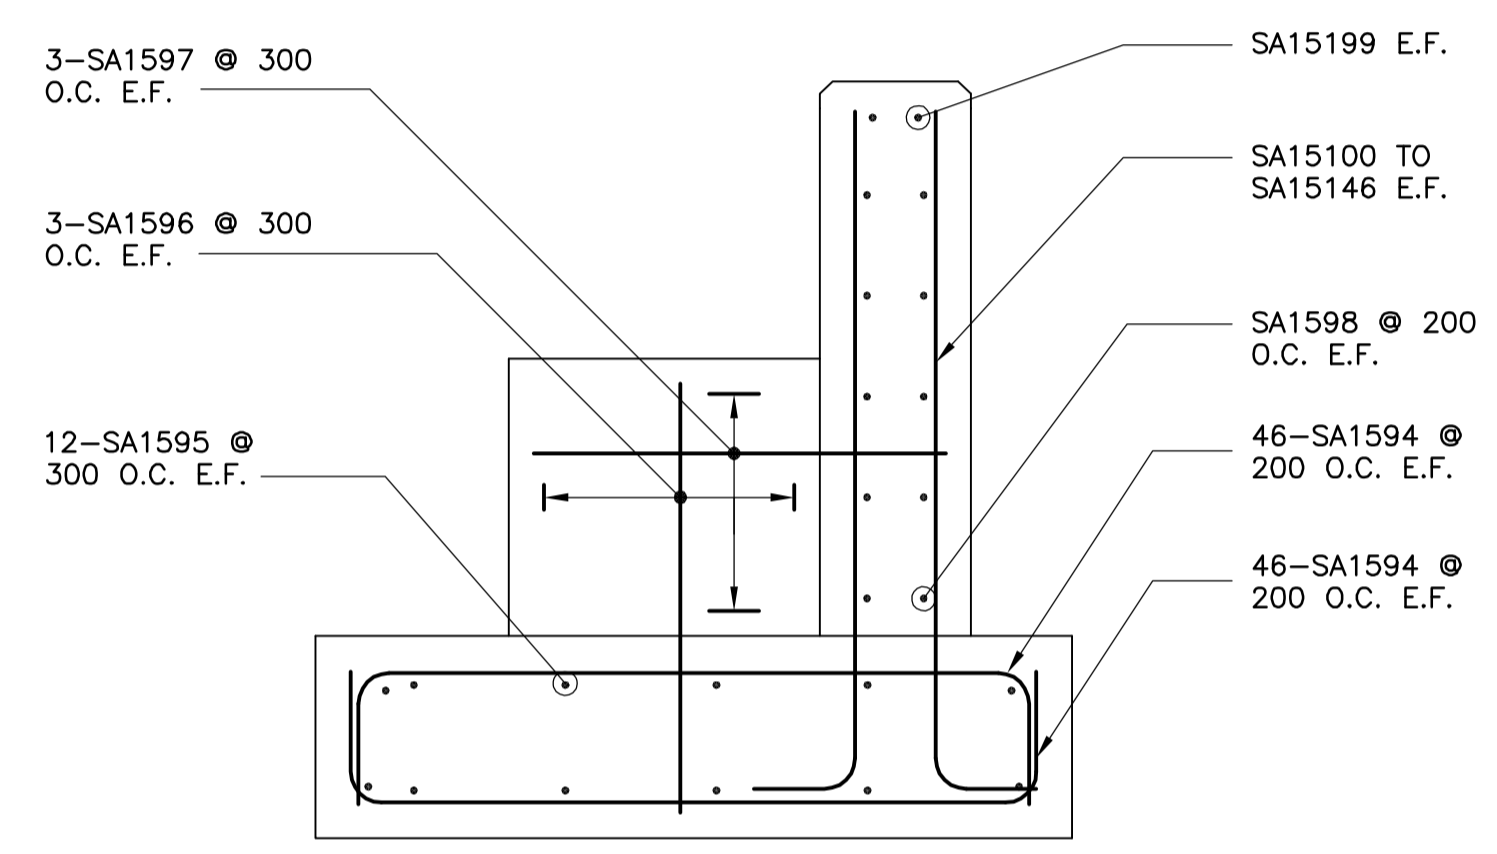

3  
- -  
ELEVATION  
1 : 15

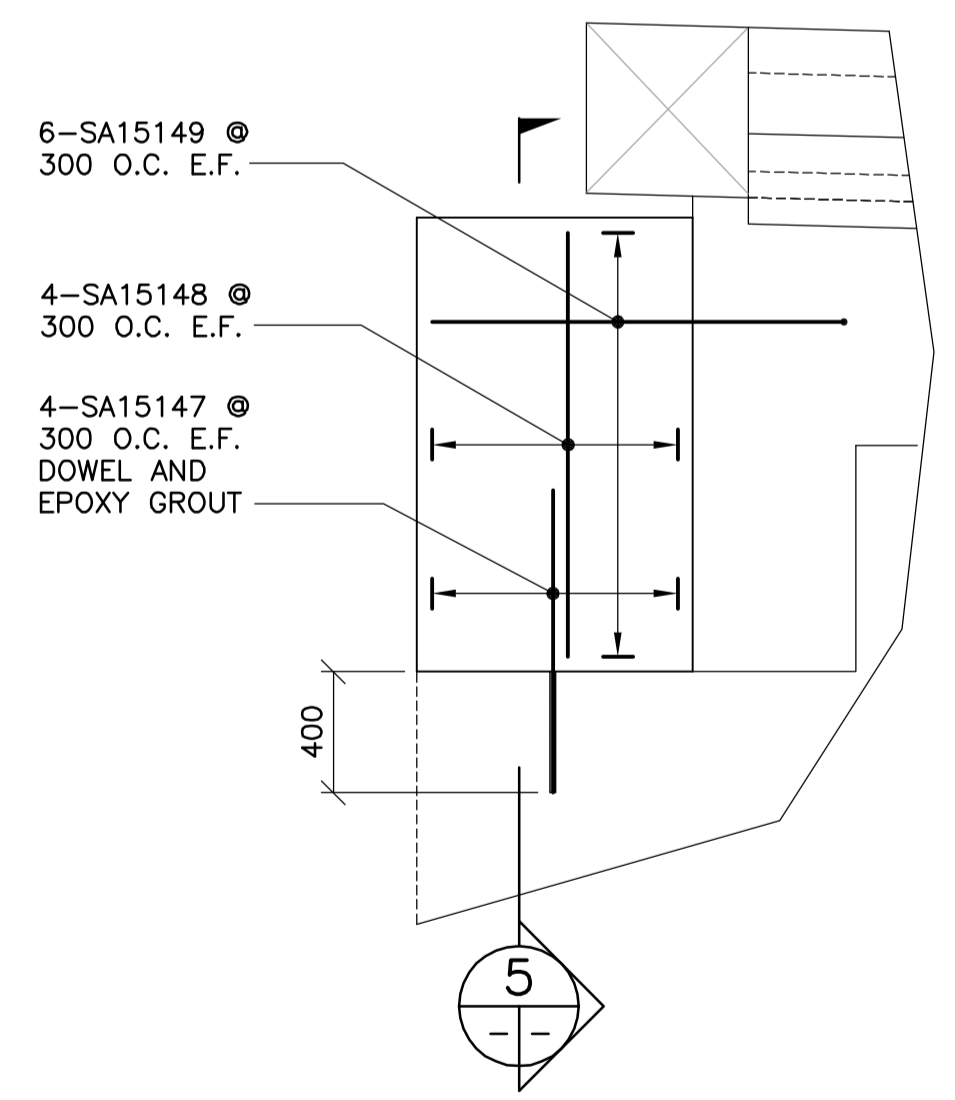

4  
- -  
PARTIAL ELEVATION MASKWALL  
1 : 25

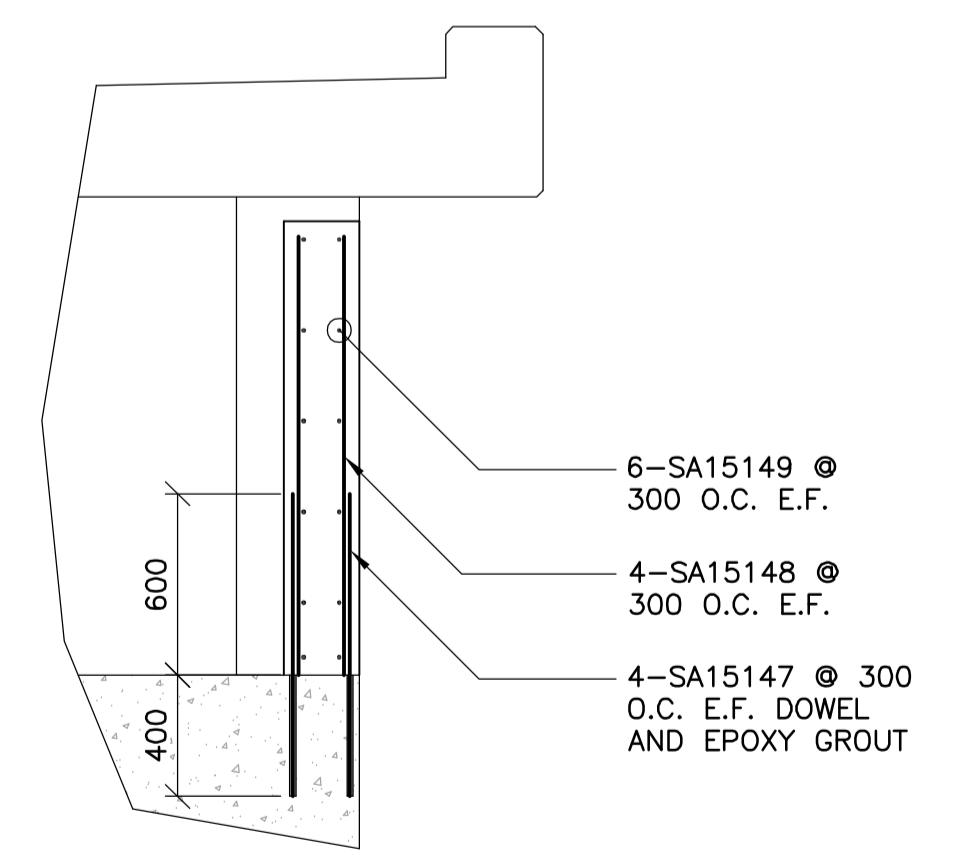

5  
- -  
SECTION  
1 : 25



B.M. ELEV.	F.B.	DATE	BY
00	ISSUED FOR ADDENDUM 1	11.03.07	RHW
NO.	REVISIONS	DATE	BY

**WARDROP**  
ATETRA TECH COMPANY

DESIGNED BY S.Y.	CHECKED BY R.H.W.
DRAWN BY B.M.	APPROVED BY R.H.W.
HOR. SCALE: AS NOTED	RELEASED FOR CONSTRUCTION DATE 11.03.07
VERTICAL: AS NOTED	ORIGINAL SIGNED DATE 11.03.07
	MAIT CHISLETT, P.ENG. BRIDGE PROJECTS ENGINEER

PROVINCE OF MANITOBA  
ORIGINAL SIGNED 11.03.07  
W.R.  
HALDANE-WILSON  
REGISTERED PROFESSIONAL ENGINEER

CONSULTANT DRAWING NO. 0900070502-DWG-S0054

**THE CITY OF WINNIPEG**  
PUBLIC WORKS DEPARTMENT  
ENGINEERING DIVISION

OSBORNE STREET BRIDGE  
REHABILITATION & RELATED WORKS

SOUTH ABUTMENT AND APPROACH SLAB  
PHASE 2 REINFORCING

CITY DRAWING NUMBER B109-11-059  
SHEET 54 OF 131

54