



1 PARTIAL PLAN - PHASE 1 DECK REINFORCING
 1 : 100
 - SHOWING TOP MAT REINFORCING
 - SOUTHBOUND EXISTING BRIDGE STRUCTURE NOT SHOWN FOR CLARITY

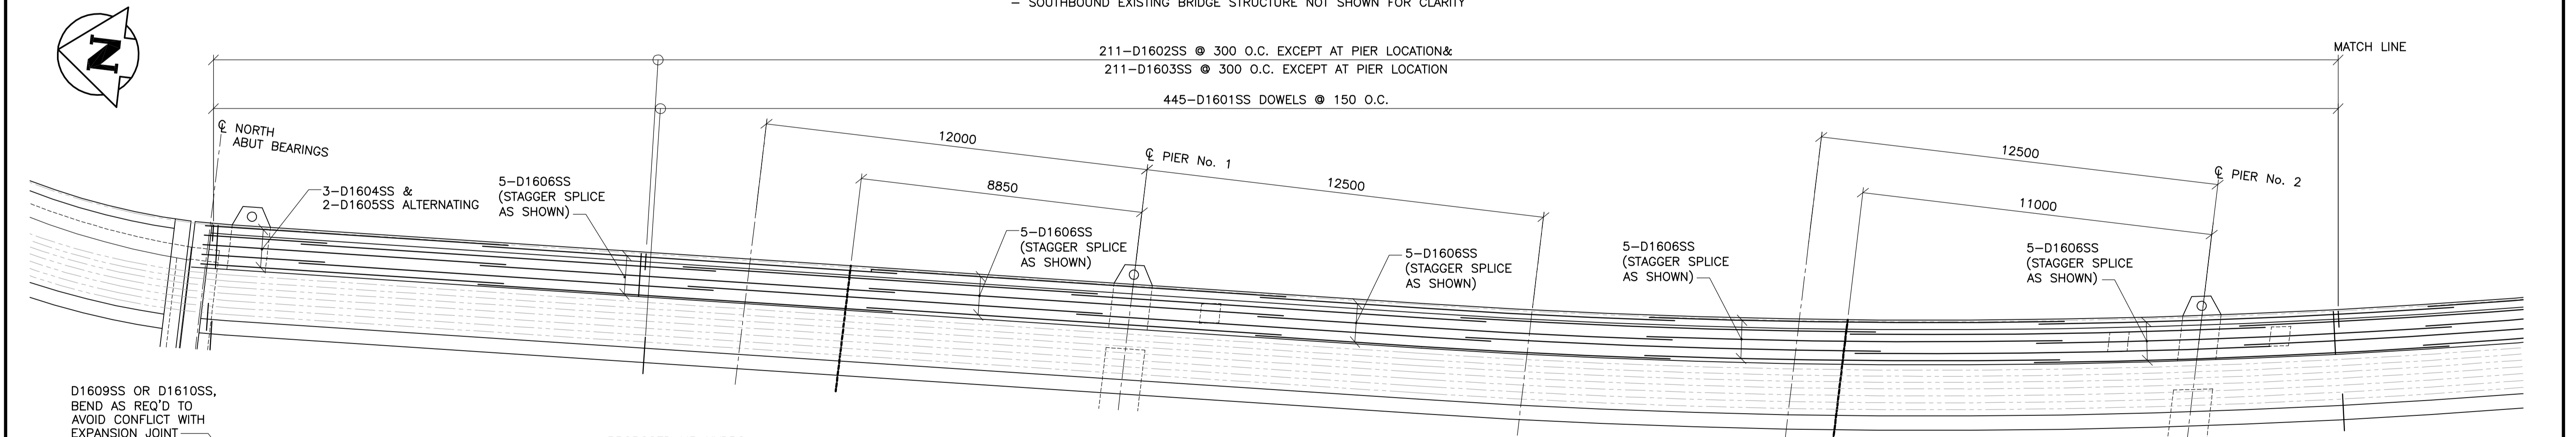

2 NEW CONC DECK OVERHANG PLAN REINFORCING
 1 : 100
 - SHOWING BOTTOM MAT OF REINFORCEMENT

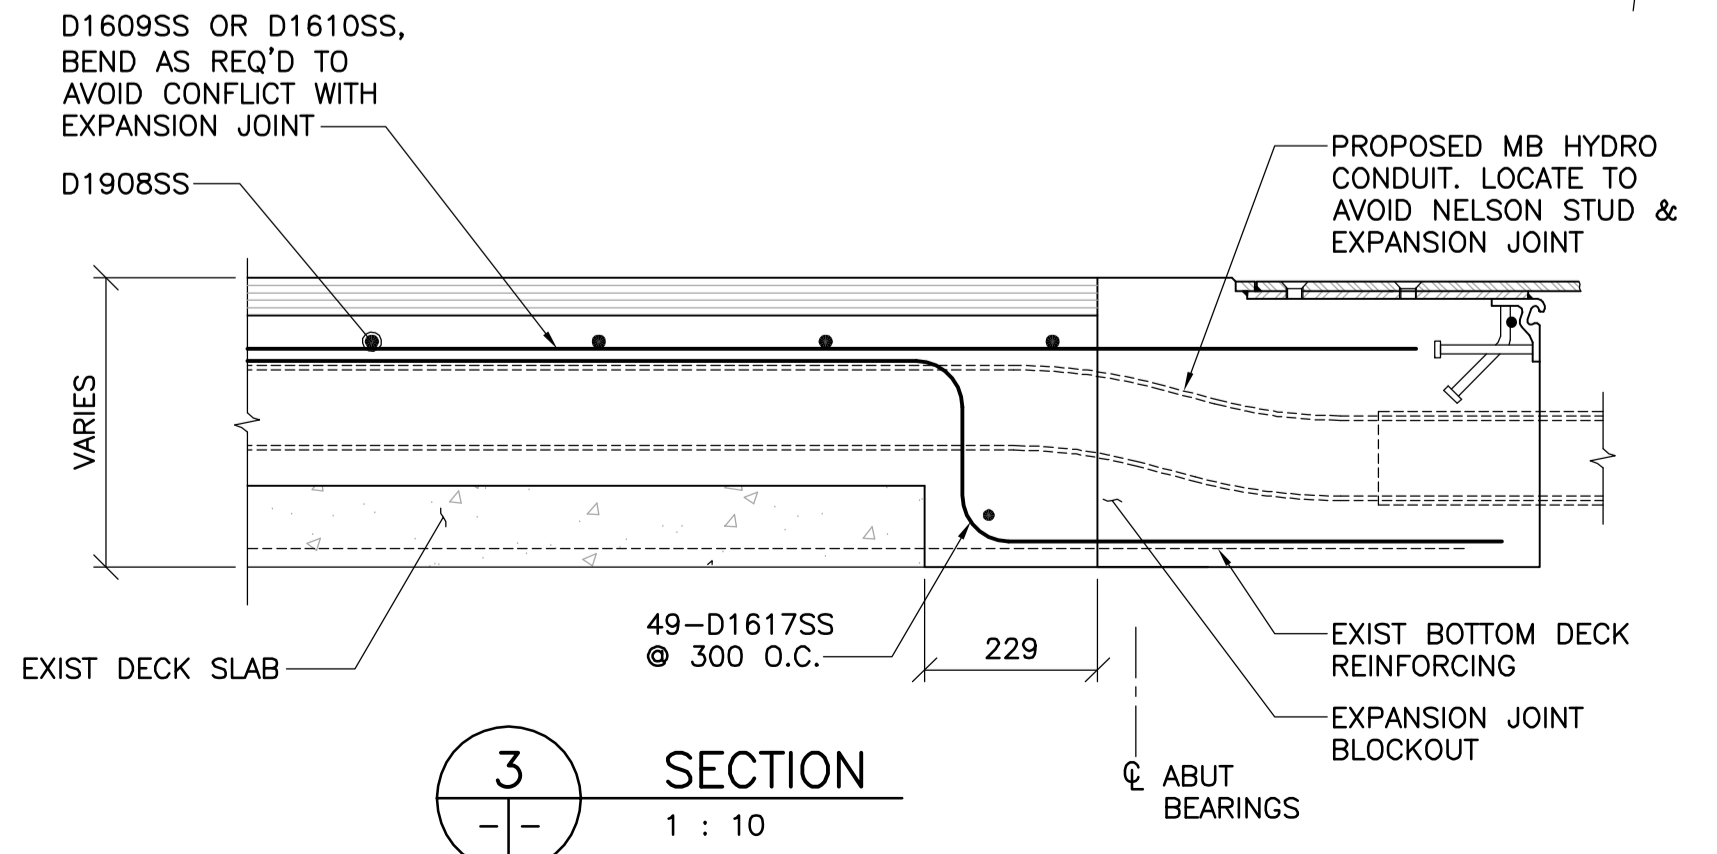

3 SECTION
 1 : 10




B.M. ELEV.	F.B.	DATE	BY
		11.03.07	EFS
		10.10.13	

WARDROP
 ATETRA TECH COMPANY

DESIGNED BY: V.B.	CHECKED BY: E.F.S.
DRAWN BY: B.M.	APPROVED BY: R.H.W.
HOR. SCALE: AS NOTED	RELEASED FOR CONSTRUCTION: ORIGINAL SIGNED 11.03.07
VERTICAL: AS NOTED	DATE: 11.03.07

MAIT CHELSEY, P.ENG. BRIDGE PROJECTS ENGINEER

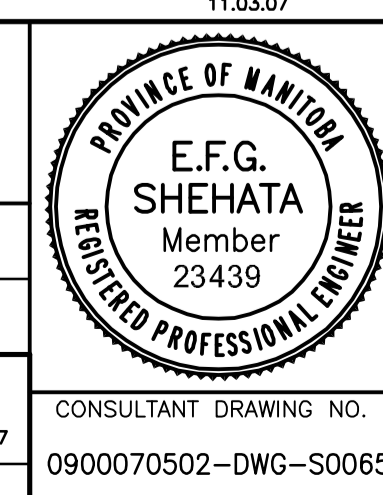

THE CITY OF WINNIPEG
 PUBLIC WORKS DEPARTMENT
 ENGINEERING DIVISION

OSBORNE STREET BRIDGE
 REHABILITATION & RELATED WORKS

BRIDGE DECK -
 PHASE 1 REINFORCING

CITY DRAWING NUMBER
 B109-11-070
 SHEET 65 OF 131

CONSULTANT DRAWING NO.
 0900070502-DWG-S0065

ORIGINAL SIGNED
 11.03.07