



THE CITY OF WINNIPEG

PUBLIC WORKS DEPARTMENT


ENGINEERING DIVISION

BID OPPORTUNITY NO. 8-2011

OSBORNE STREET BRIDGE

REHABILITATION & RELATED WORKS

ISSUED FOR TENDER

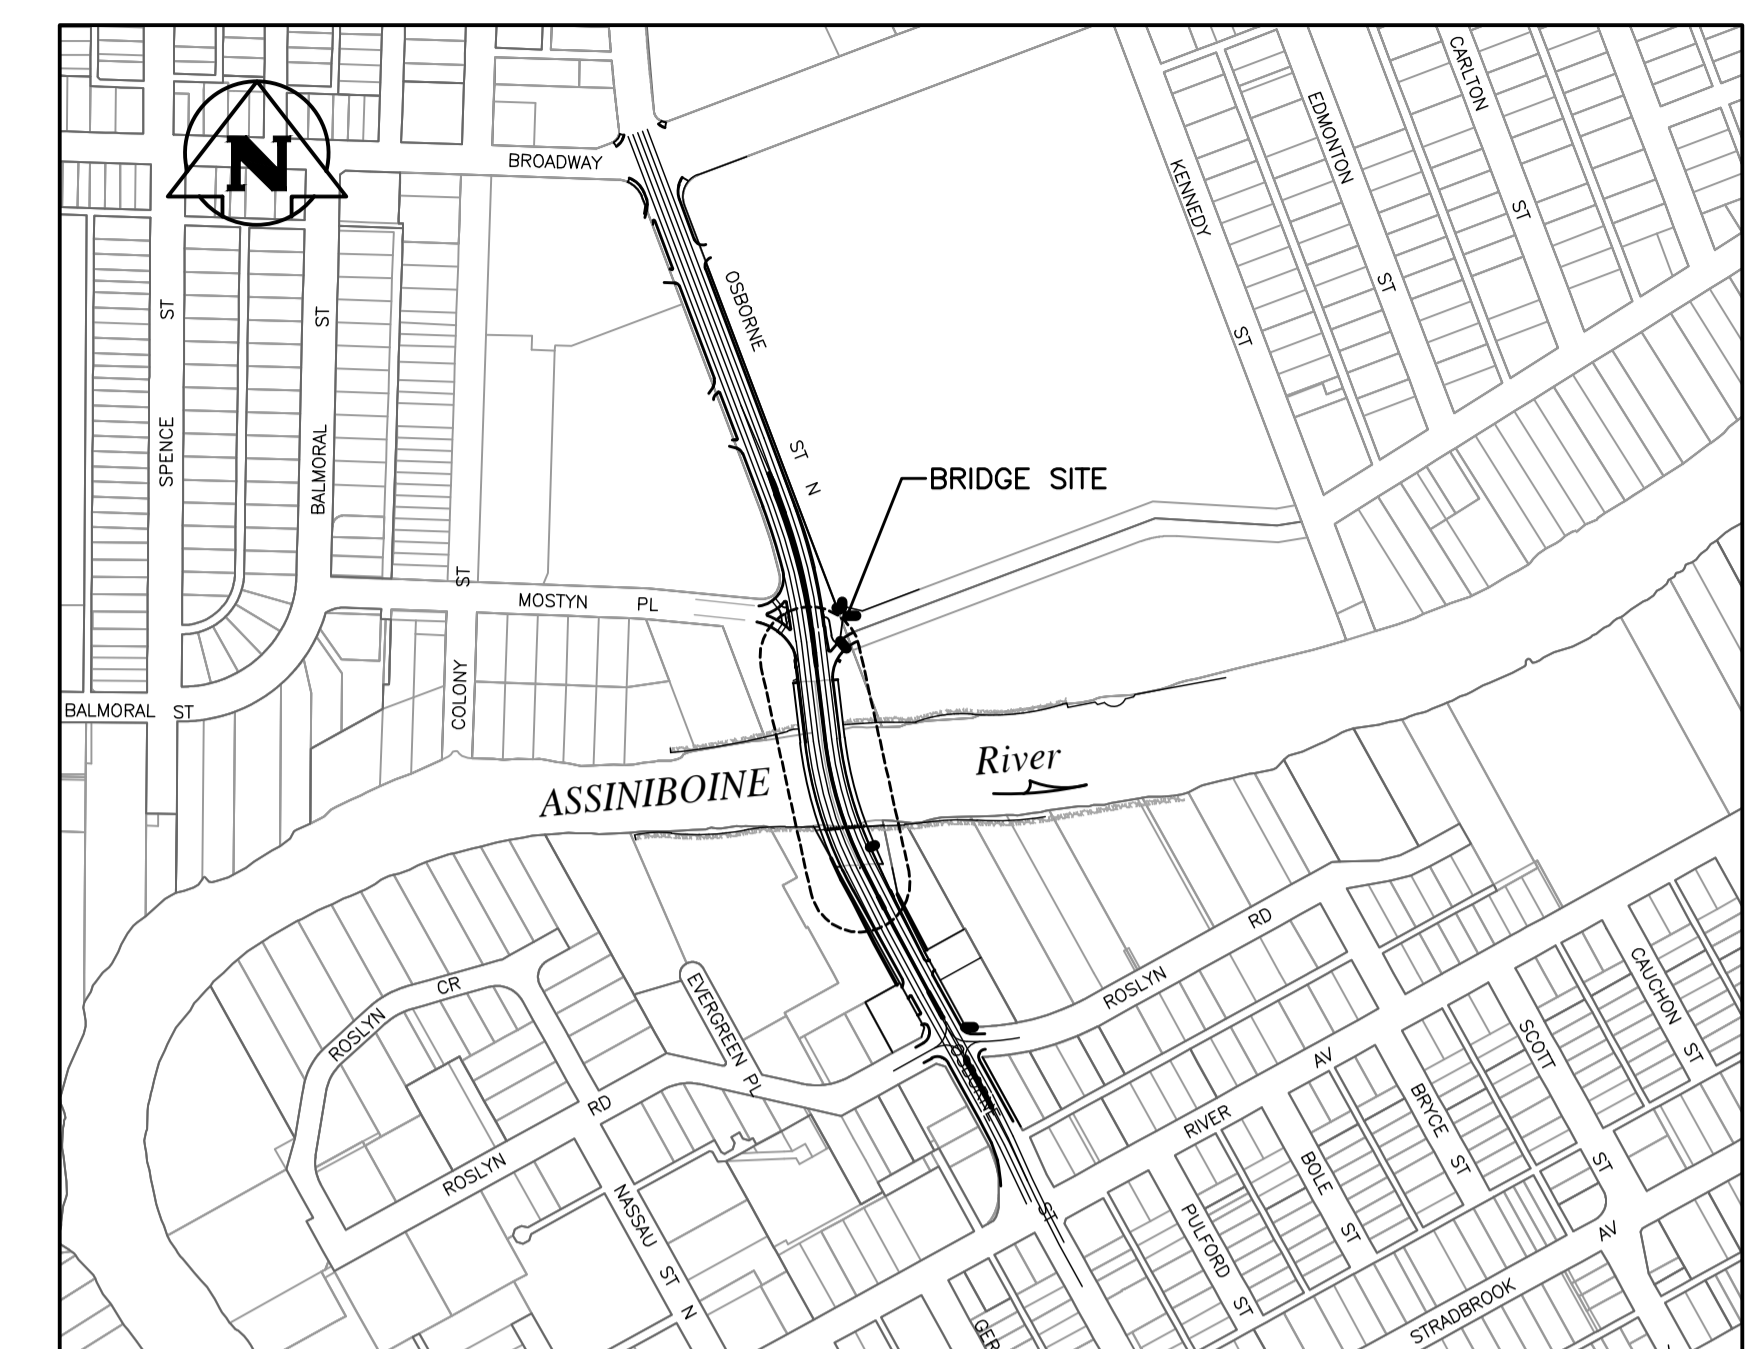

LOCATION PLAN



RELEASED FOR CONSTRUCTION BY:
ORIGINAL SIGNED _____ 11.02.16
MATT CHISLETT, P. ENG _____ DATE
BRIDGE PROJECTS ENGINEER
CITY DRAWING NUMBER:
B109-11-006
SHEET 1 OF 131