


1
-
-
PROPOSED PLAN
OSBORNE STREET BRIDGE
1:250



2
-
-
LONGITUDINAL BRIDGE SECTION
1:250

NOTE: FOR LOCATIONS OF COORDINATE CONTROL SURVEY MONUMENTS REFER TO ROADWORK DRAWINGS

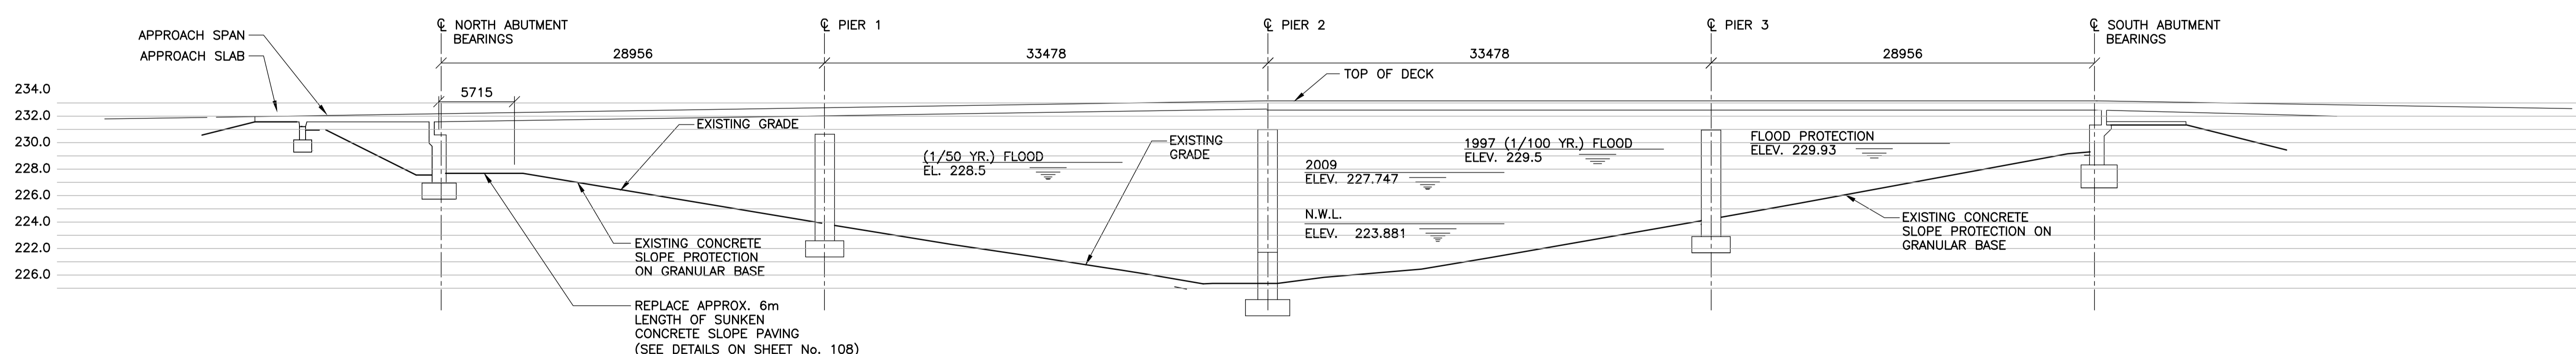

B.M. ELEV.	F.B.	NO.	REVISIONS	DATE	BY
		00	ISSUED FOR TENDER	11.02.18	VB

WARDROP <small>AT TETRA TECH COMPANY</small>	
DESIGNED BY: S.Y.	CHECKED BY: V.B.
DRAWN BY: B.M.	APPROVED BY: R.H.W.
HOR. SCALE: AS NOTED	RELEASED FOR CONSTRUCTION DATE: 11.02.16
VERTICAL: AS NOTED	ORIGINAL SIGNED: 11.02.16
DATE: 10.10.20	MATT CHISLETT, P. ENG. BRIDGE PROJECTS ENGINEER



THE CITY OF WINNIPEG PUBLIC WORKS DEPARTMENT ENGINEERING DIVISION		CITY DRAWING NUMBER B109-11-009
OSBORNE STREET BRIDGE REHABILITATION & RELATED WORKS		SHEET 4 OF 131
GENERAL ARRANGEMENT PLAN AND ELEVATION		4