



1 PHASE 1 - REMOVAL 2011
1 : 50

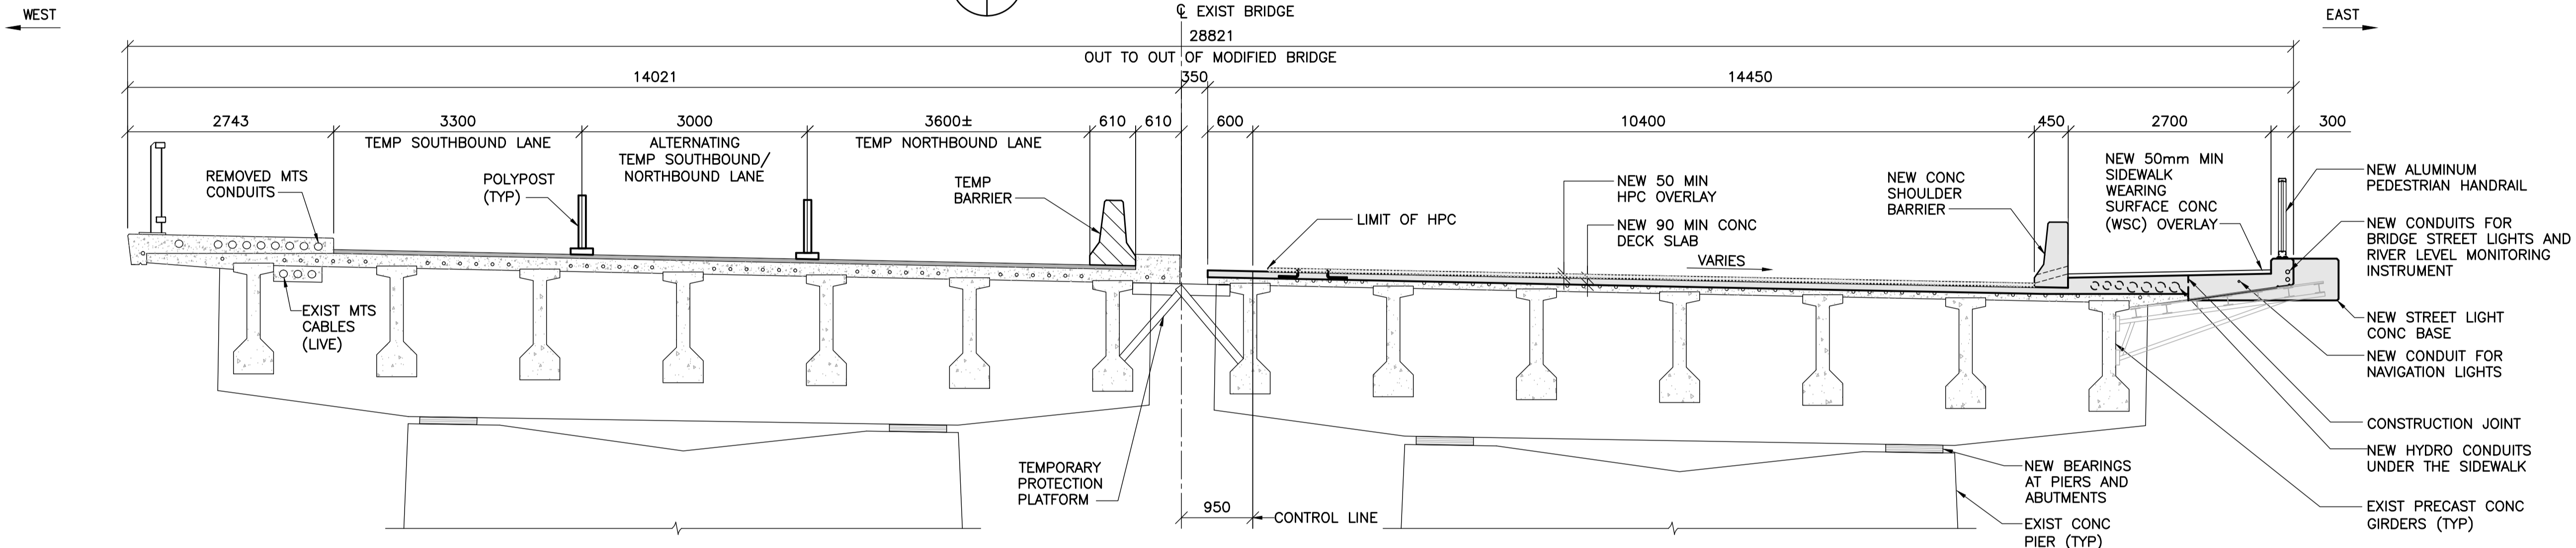

2 PHASE 1 - CONSTRUCTION 2011
1 : 50

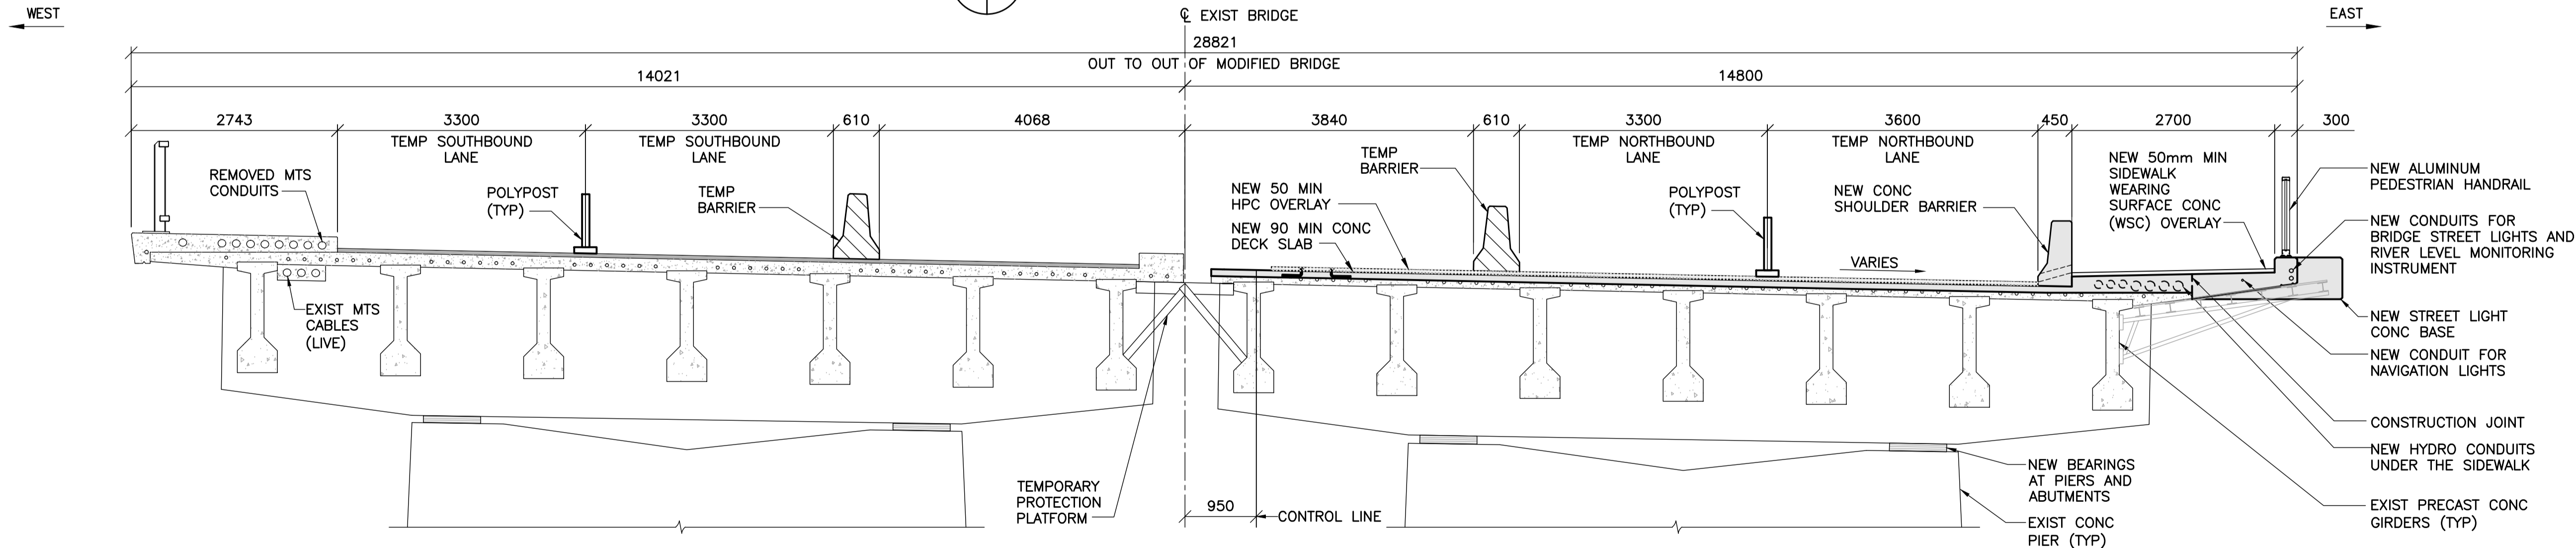


2 PHASE 1A - CONSTRUCTION 2011
1 : 50

NOTES

- 1. TEMPORARY PROTECTION PLATFORM TO BE DESIGNED AND INSTALLED BY THE CONTRACTOR TO WITHSTAND A LOAD OF 15kN/m
- 2. THE CONTRACTOR SHALL EXERCISE EXTREME CARE WHEN WORKING NEAR THE HYDRO AND MTS DUCTS.



B.M. ELEV.	F.B.	WARDROP A TETRA TECH COMPANY	
		DESIGNED BY S.Y.	CHECKED BY V.B.
		DRAWN BY B.M.	APPROVED BY R.H.W.
		HOR. SCALE: AS NOTED	RELEASED FOR CONSTRUCTION DATE 11.02.16
		VERTICAL: AS NOTED	ORIGINAL SIGNED 11.02.16
00	ISSUED FOR TENDER	11.02.18	VB
NO.	REVISIONS	DATE	BY
		10.10.13	

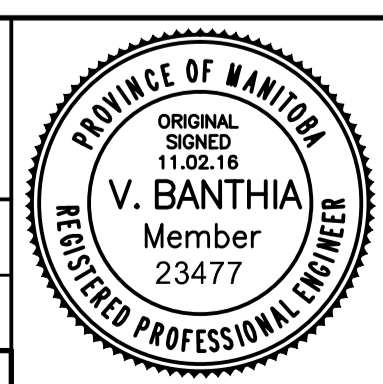

		THE CITY OF WINNIPEG PUBLIC WORKS DEPARTMENT ENGINEERING DIVISION
OSBORNE STREET BRIDGE REHABILITATION & RELATED WORKS		CITY DRAWING NUMBER B109-11-015
CONSTRUCTION STAGING PHASE 1 - REMOVAL AND PHASE 1 & 1A CONSTRUCTION 2011		SHEET 10 OF 131
		10