



1 ELEVATION - SOUTH ABUTMENT PHASE 1 REINFORCING  
41 43 1 : 50

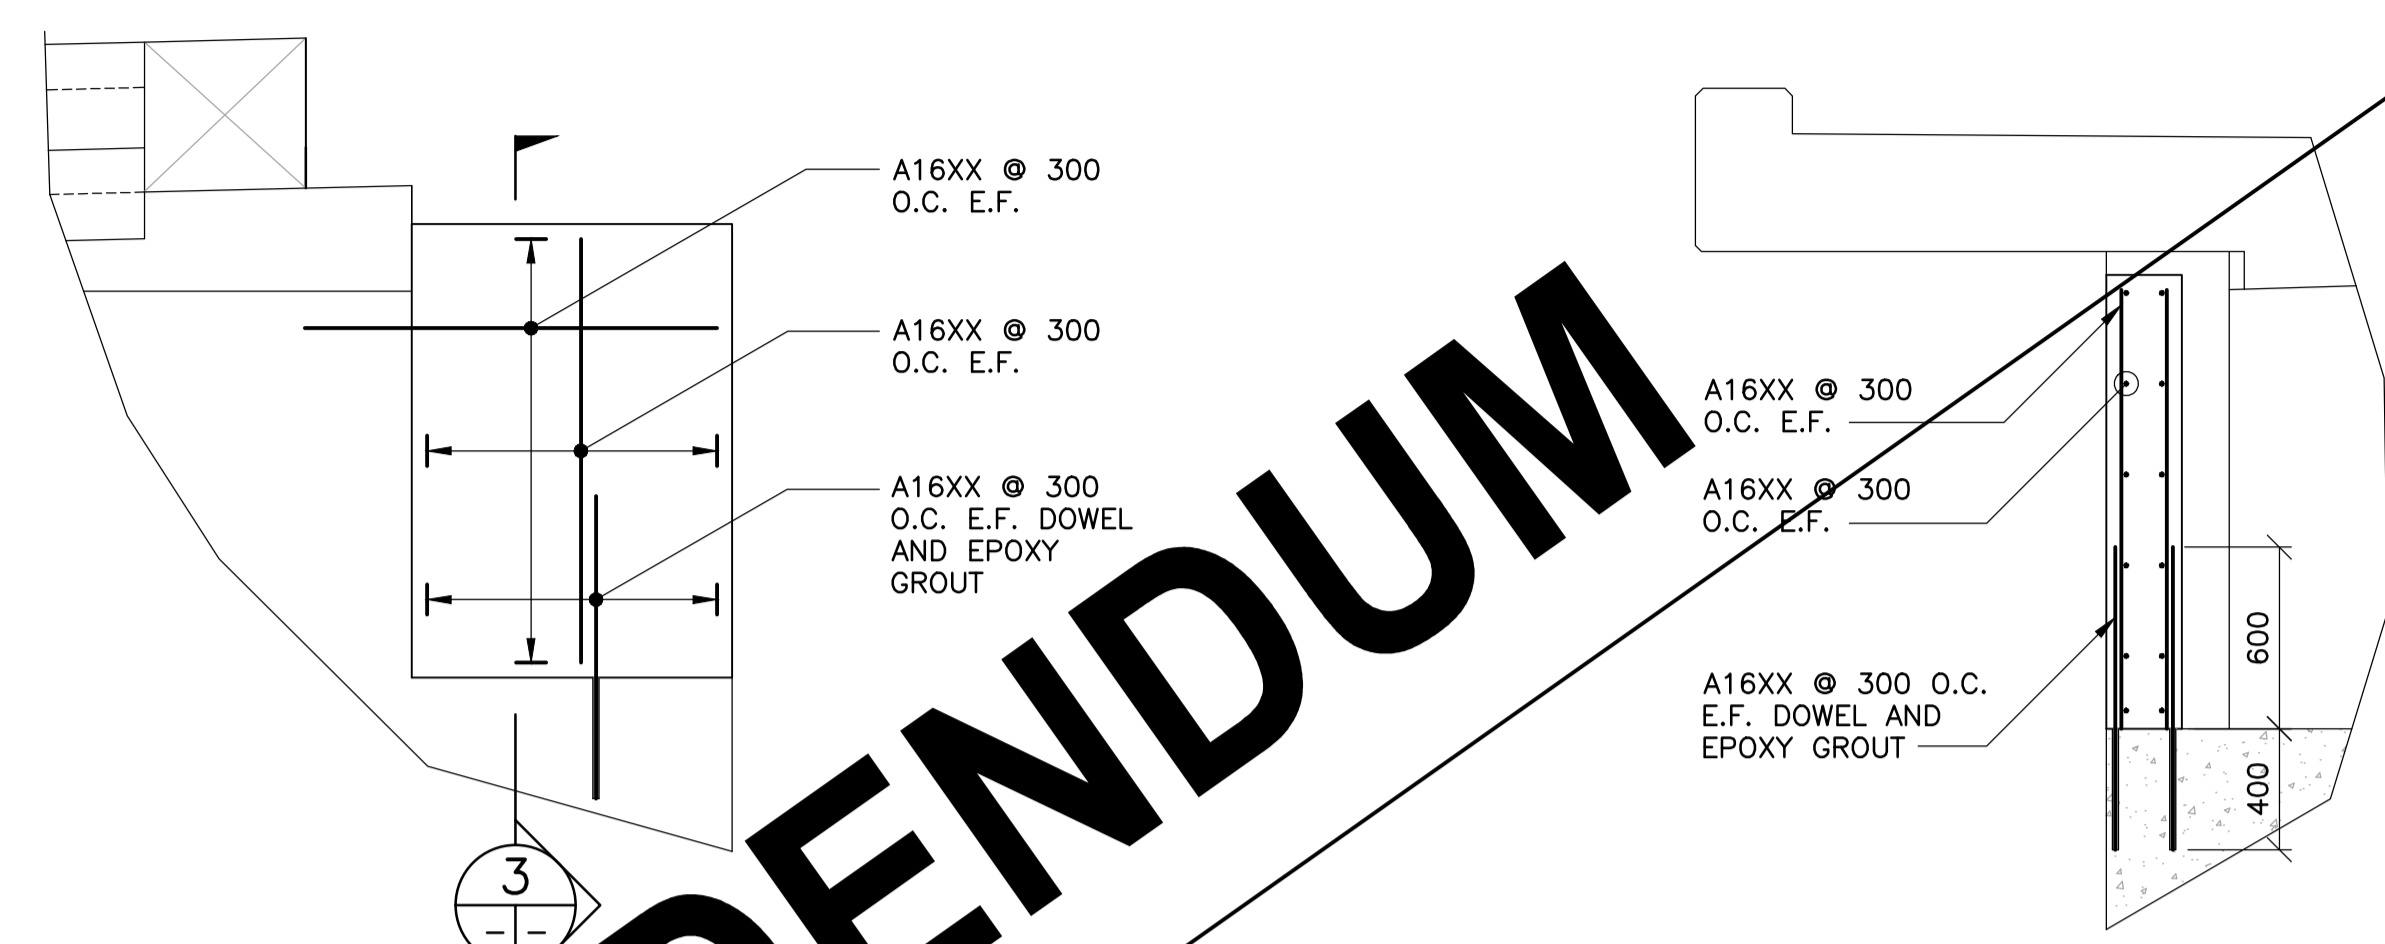

2 PARTIAL ELEVATION MASK WALL REINFORCING  
- -

3 SECTION  
- - 1 : 25

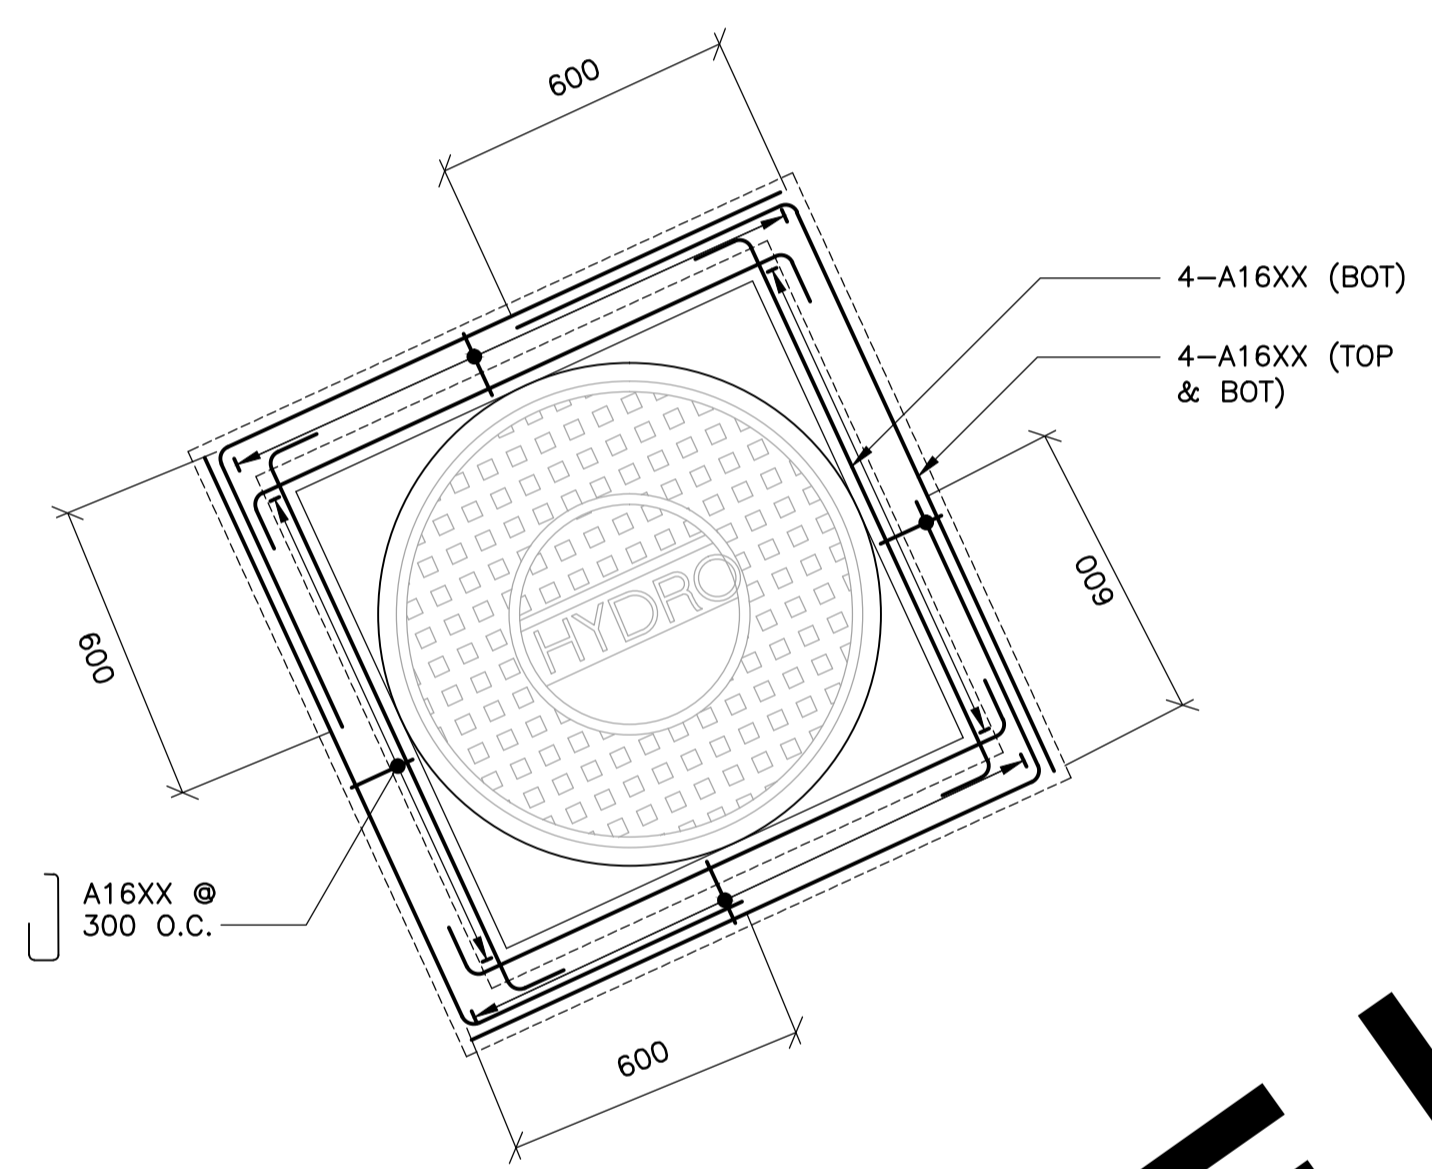

4 DETAIL  
41 43 1 : 15

**TO BE ISSUED FOR ADDENDUM**



B.M. ELEV.	F.B.	NO.	REVISIONS	DATE	BY

<b>WARDROP</b> <small>ATETRA TECH COMPANY</small>	
DESIGNED BY S.Y.	CHECKED BY
DRAWN BY C.T.	APPROVED BY
HOR. SCALE: AS NOTED	RELEASED FOR CONSTRUCTION DATE
VERTICAL: AS NOTED	DATE 10.10.20
<small>MATT CHISLETY, P. ENG. BRIDGE PROJECTS ENGINEER</small>	

CONSULTANT DRAWING NO. 0900070502-DWG-S0043
--

<b>THE CITY OF WINNIPEG</b> PUBLIC WORKS DEPARTMENT ENGINEERING DIVISION	
<b>OSBORNE STREET BRIDGE</b> REHABILITATION & RELATED WORKS	CITY DRAWING NUMBER <b>B109-11-048</b> SHEET <b>43</b> OF <b>131</b>
SOUTH ABUTMENT AND APPROACH SLAB PHASE 1 REINFORCING	<b>43</b>