



1 PLAN - SOUTH ABUTMENT PHASE 1A CONSTRUCTION  
1 : 75

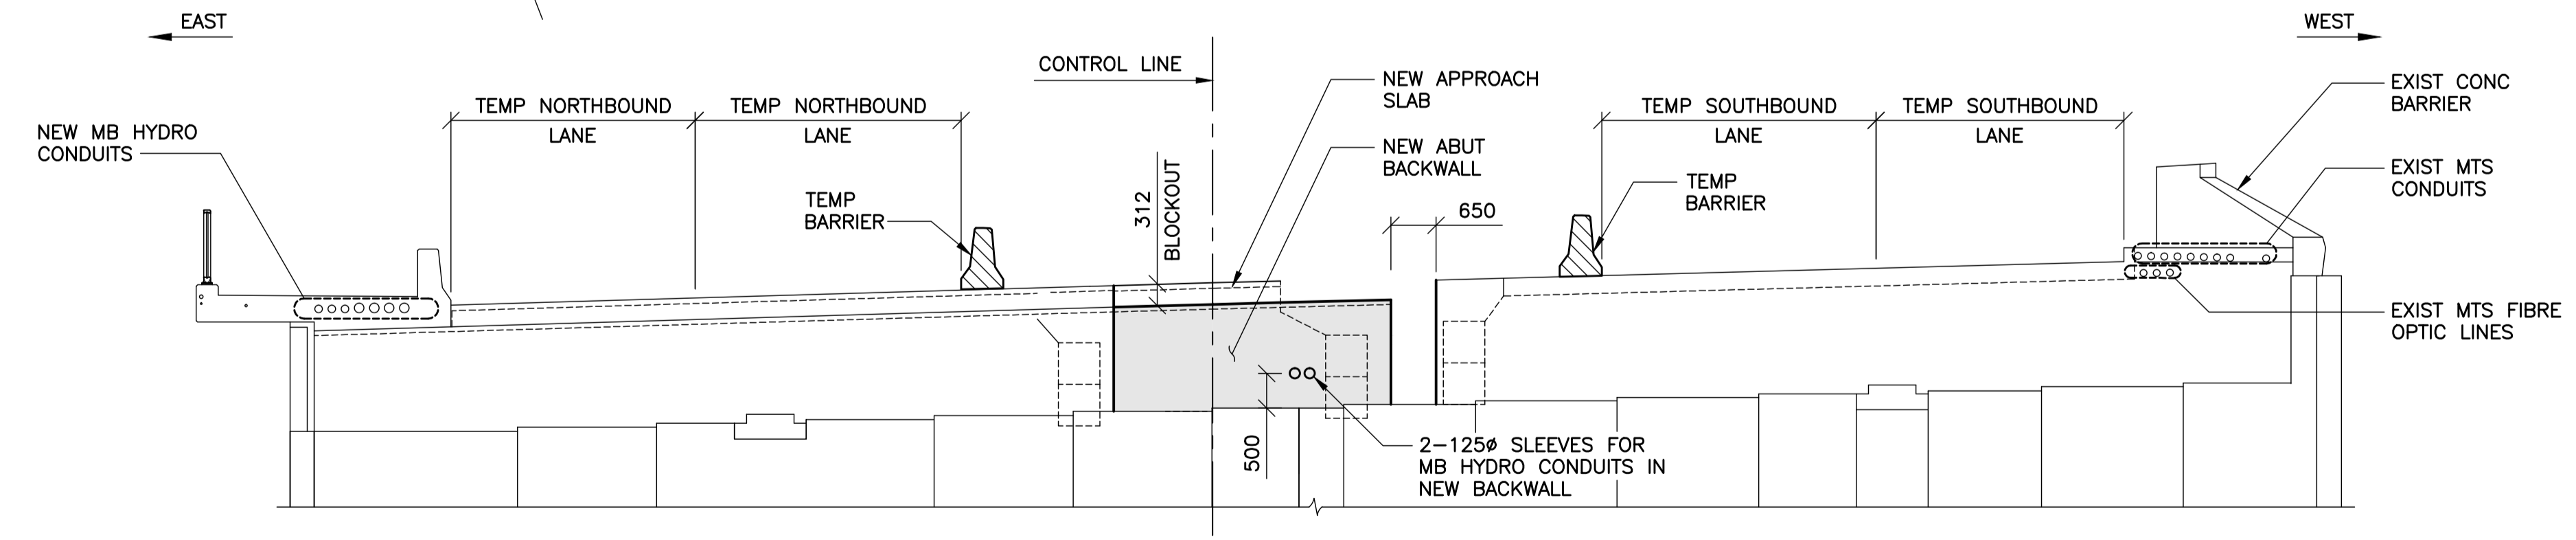

2 ELEVATION - SOUTH ABUTMENT PHASE 1A CONSTRUCTION  
1 : 75

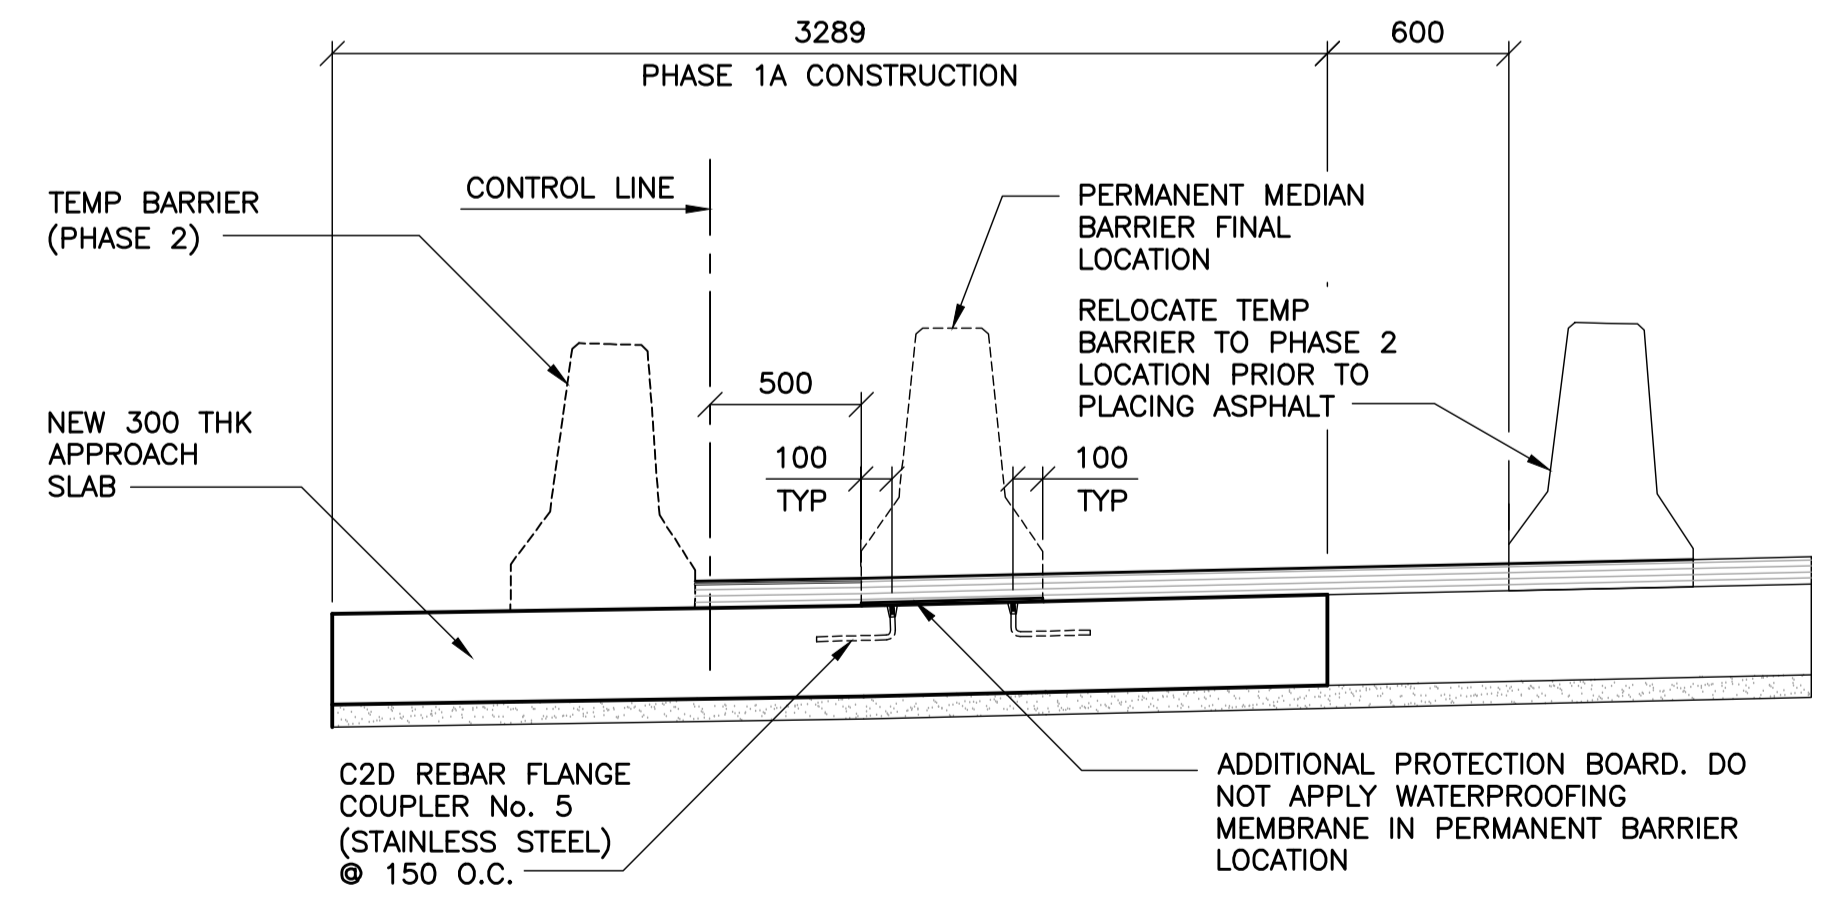

3 SECTION @ APPROACH & ROADWAY SLAB  
1 : 25



B.M. ELEV.		F.B.			DESIGNED BY: S.Y. CHECKED BY: R.H.W. DRAWN BY: B.M. APPROVED BY: R.H.W. HOR. SCALE: AS NOTED VERTICAL: AS NOTED DATE: 10.10.20	RELEASED FOR CONSTRUCTION DATE: 11.02.16 ORIGINAL SIGNED: 11.02.16 MATT CHISLETT, P. ENG. BRIDGE PROJECTS ENGINEER		CONSULTANT DRAWING NO. 0900070502-DWG-S0045		OSBORNE STREET BRIDGE REHABILITATION & RELATED WORKS	SOUTH ABUTMENT AND APPROACH SLAB PHASE 1A CONSTRUCTION	CITY DRAWING NUMBER
00 ISSUED FOR TENDER		11.02.18	RHW									B109-11-050
NO. REVISIONS		DATE	BY									SHEET 45 OF 131
												45