


1 PLAN - SOUTH ABUTMENT PHASE 2 REMOVAL
1 : 75


- CONTRACTOR IS RESPONSIBLE TO LOCATE, PROTECT AND UNDERTAKE ALL WORKS WITHOUT DAMAGING THE EXISTING MTS FIBRE OPTIC LINES



2 ELEVATION - SOUTH ABUTMENT PHASE 2 REMOVAL
1 : 75

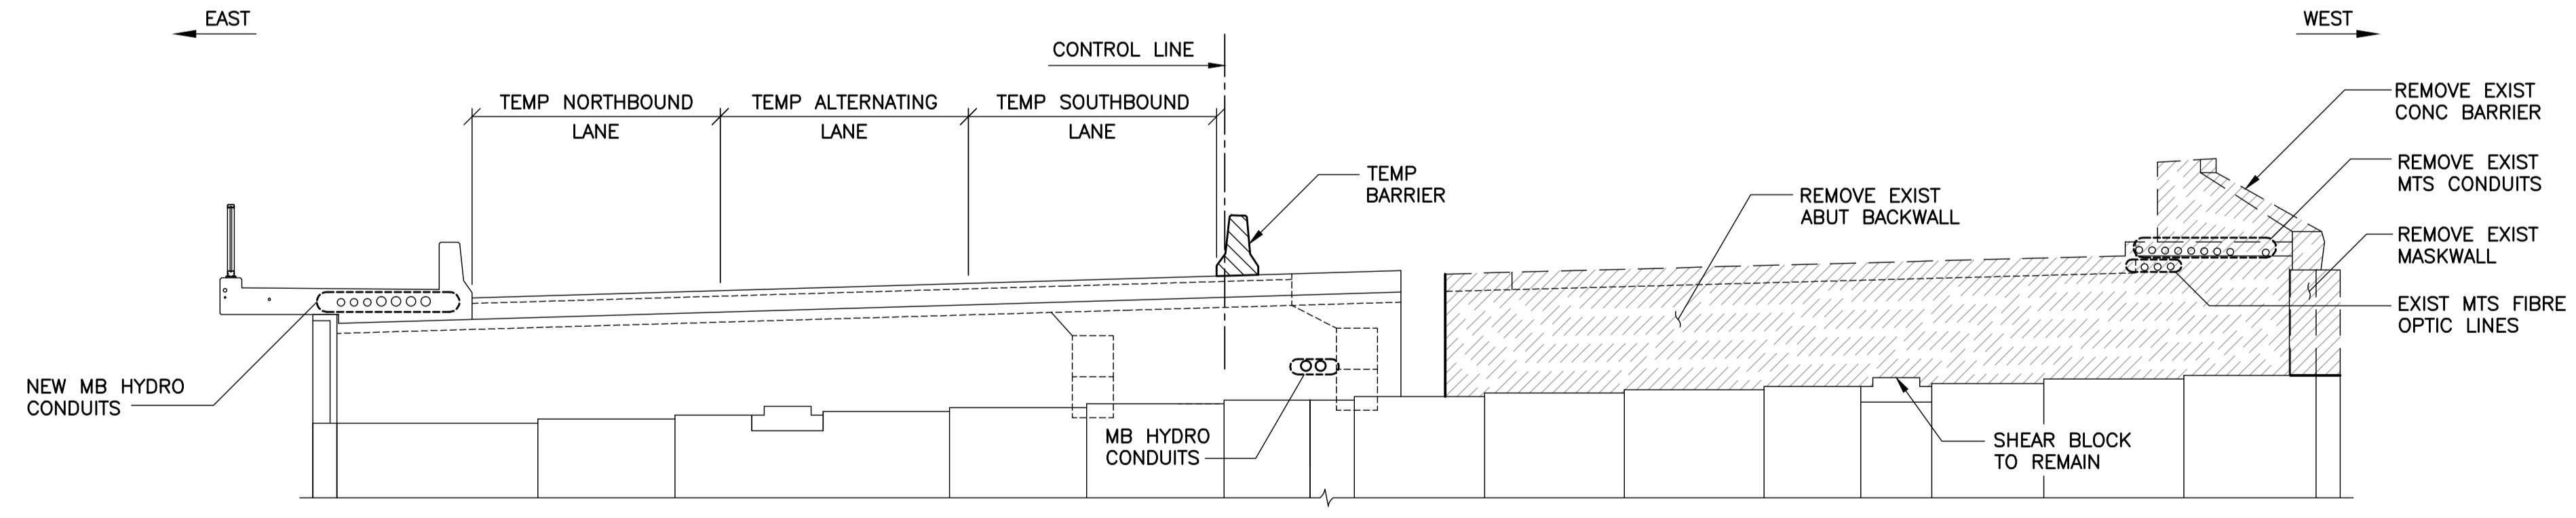

B.M. ELEV.	F.B.	WARDROP A TETRA TECH COMPANY	
		DESIGNED BY: S.Y.	CHECKED BY: R.H.W.
		DRAWN BY: B.M.	APPROVED BY: R.H.W.
		HOR. SCALE: AS NOTED	RELEASED FOR CONSTRUCTION DATE: 11.02.16
		VERTICAL: AS NOTED	ORIGINAL SIGNED: 11.02.16
00	ISSUED FOR TENDER	11.02.18	RHW
NO.	REVISIONS	DATE	BY
		10.10.20	MATT CHISLETT, P. ENG. BRIDGE PROJECTS ENGINEER

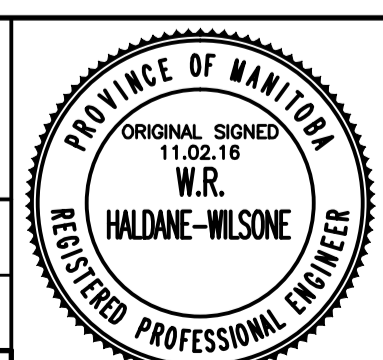

THE CITY OF WINNIPEG
PUBLIC WORKS DEPARTMENT
ENGINEERING DIVISION

OSBORNE STREET BRIDGE
REHABILITATION & RELATED WORKS

SOUTH ABUTMENT AND APPROACH SLAB
PHASE 2 REMOVAL

CITY DRAWING NUMBER: B109-11-052
SHEET 47 OF 131

CONSULTANT DRAWING NO.: 0900070502-DWG-S0047