



1
PLAN - SOUTH ABUTMENT PHASE 2 CONSTRUCTION
1 : 75
- CONTRACTOR IS RESPONSIBLE TO LOCATE, PROTECT AND UNDERTAKE ALL WORKS WITHOUT DAMAGING THE EXISTING MTS FIBRE OPTIC LINES



2
ELEVATION - SOUTH ABUTMENT PHASE 2 CONSTRUCTION
1 : 75

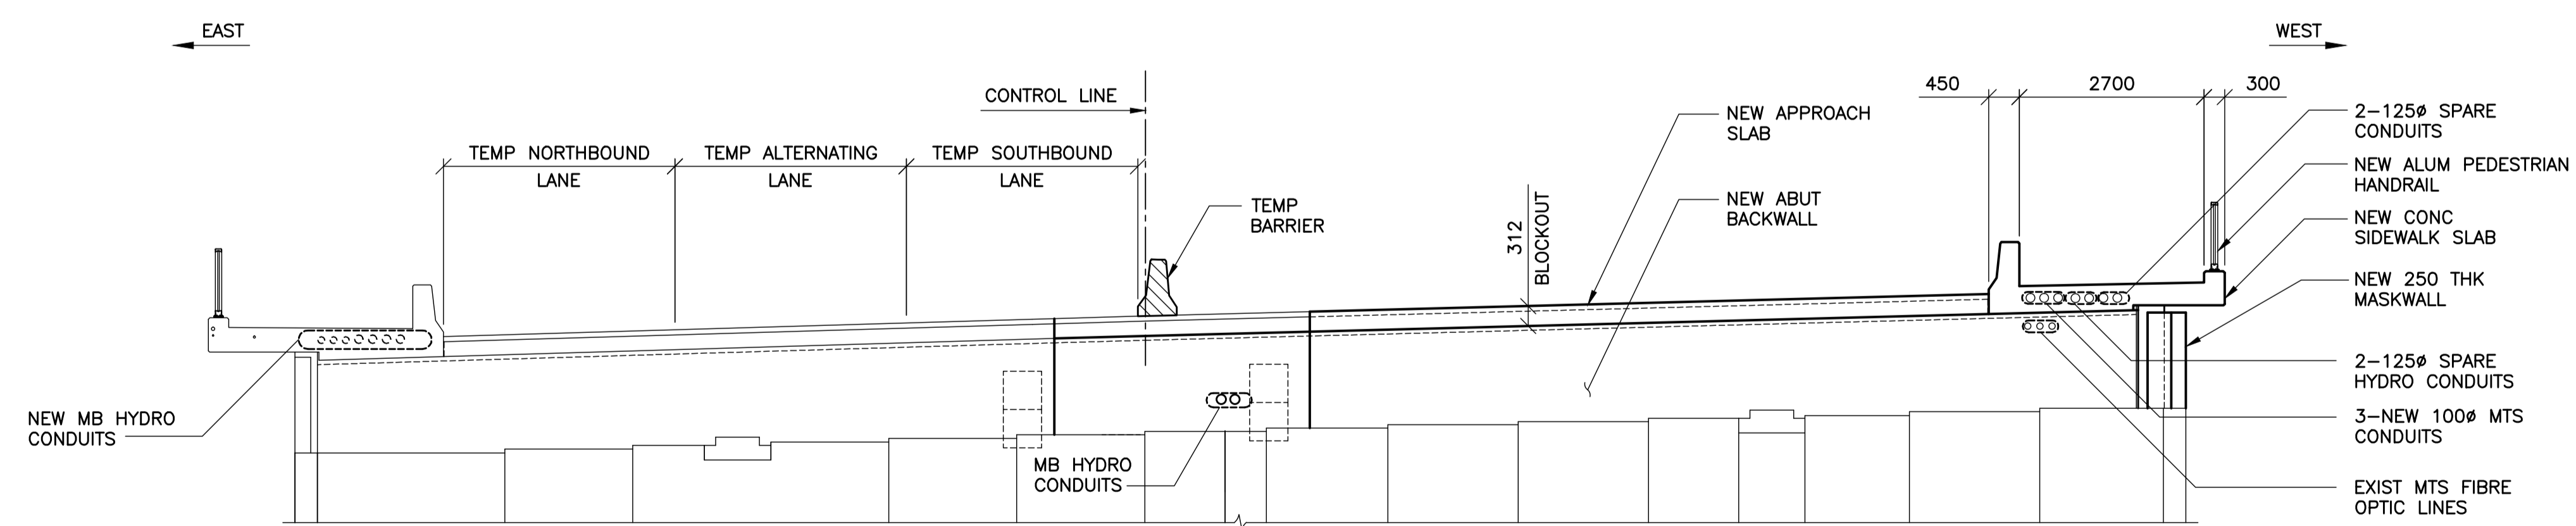

B.M. ELEV.	F.B.	WARDROP A TETRA TECH COMPANY	
DESIGNED BY	S.Y.	CHECKED BY	R.H.W.
DRAWN BY	B.M.	APPROVED BY	R.H.W.
HOR. SCALE:	AS NOTED	RELEASED FOR CONSTRUCTION	DATE
VERTICAL:		ORIGINAL SIGNED	11.02.16
00 ISSUED FOR TENDER	11.02.18	RHW	
NO. REVISIONS	DATE	BY	
	10.10.20		

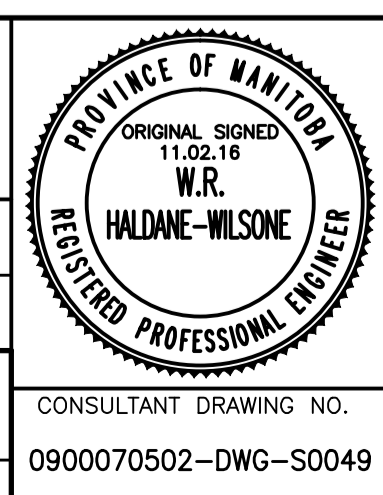

THE CITY OF WINNIPEG
PUBLIC WORKS DEPARTMENT
ENGINEERING DIVISION

OSBORNE STREET BRIDGE
REHABILITATION & RELATED WORKS

SOUTH ABUTMENT AND APPROACH SLAB
PHASE 2 CONSTRUCTION

CITY DRAWING NUMBER
B109-11-054
SHEET 49 OF 131

CONSULTANT DRAWING NO.
0900070502-DWG-S0049

DATE
11.02.16

DATE
10.10.20

DATE
11.02.16

DATE
11.02.16

DATE
11.02.16