




1 RETAINING WALL ELEVATION - REINFORCING  
1 : 30

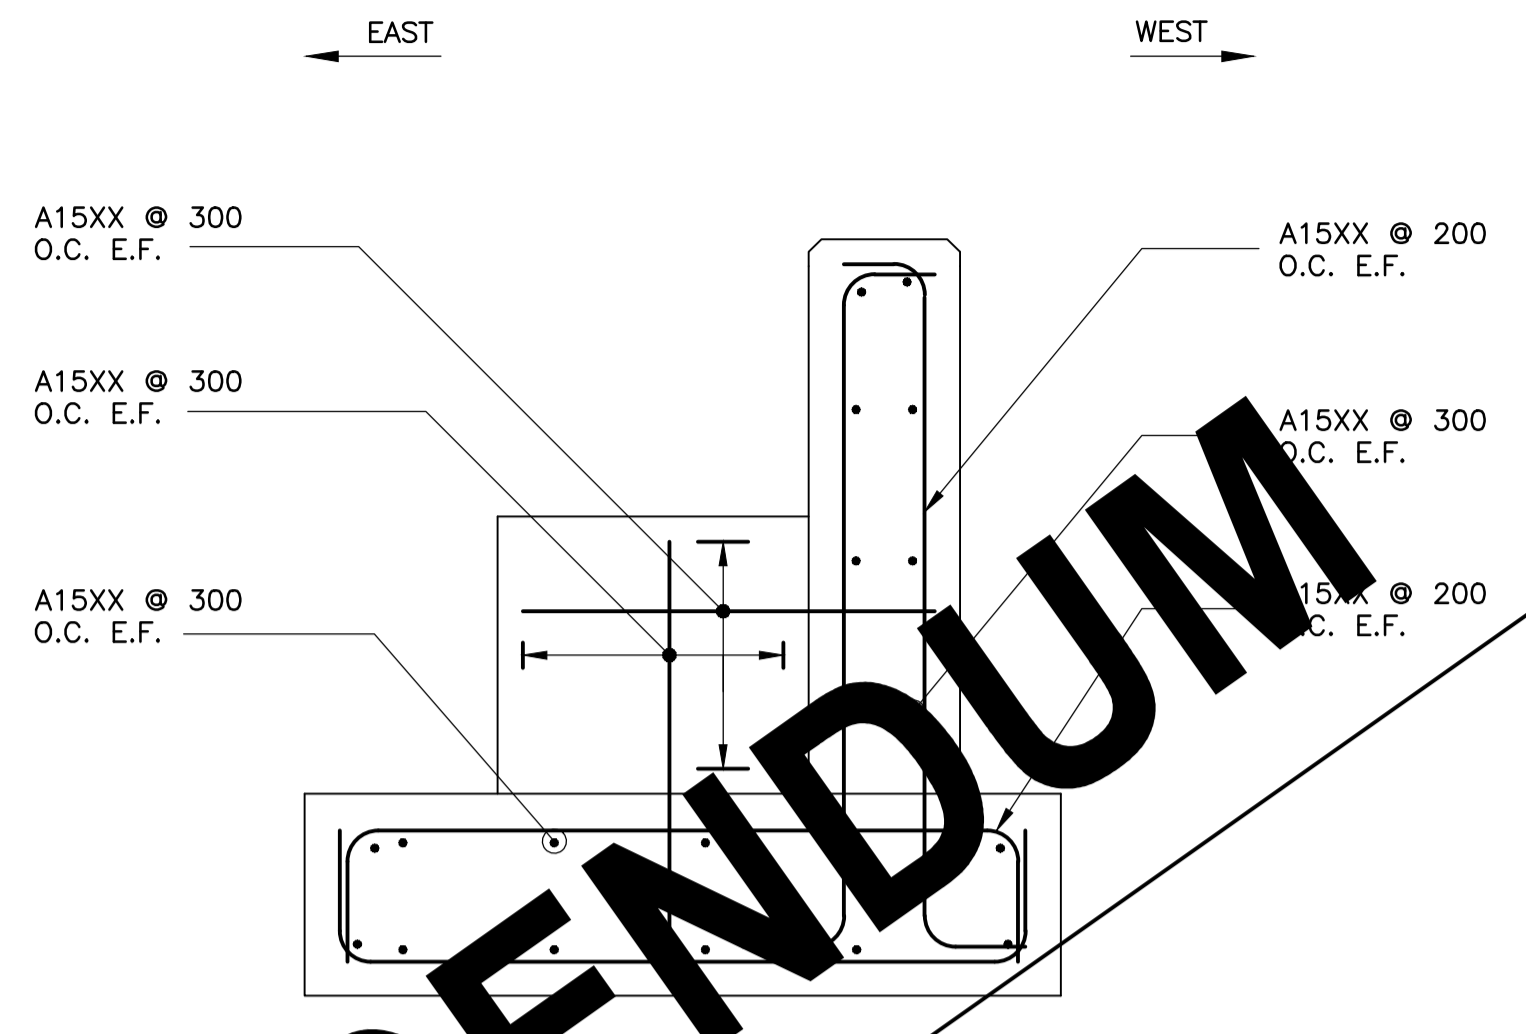

2 SECTION  
1 : 25

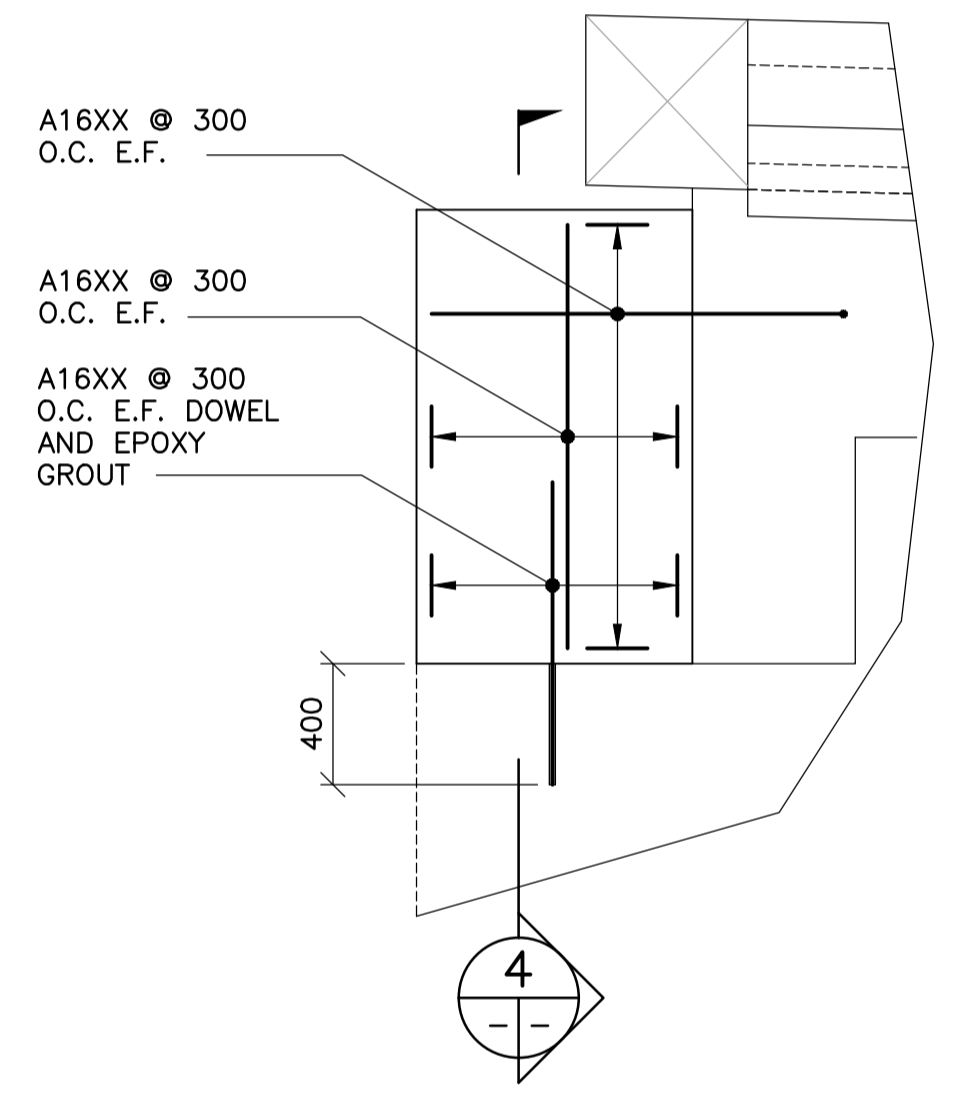

3 PARTIAL ELEVATION  
1 : 25

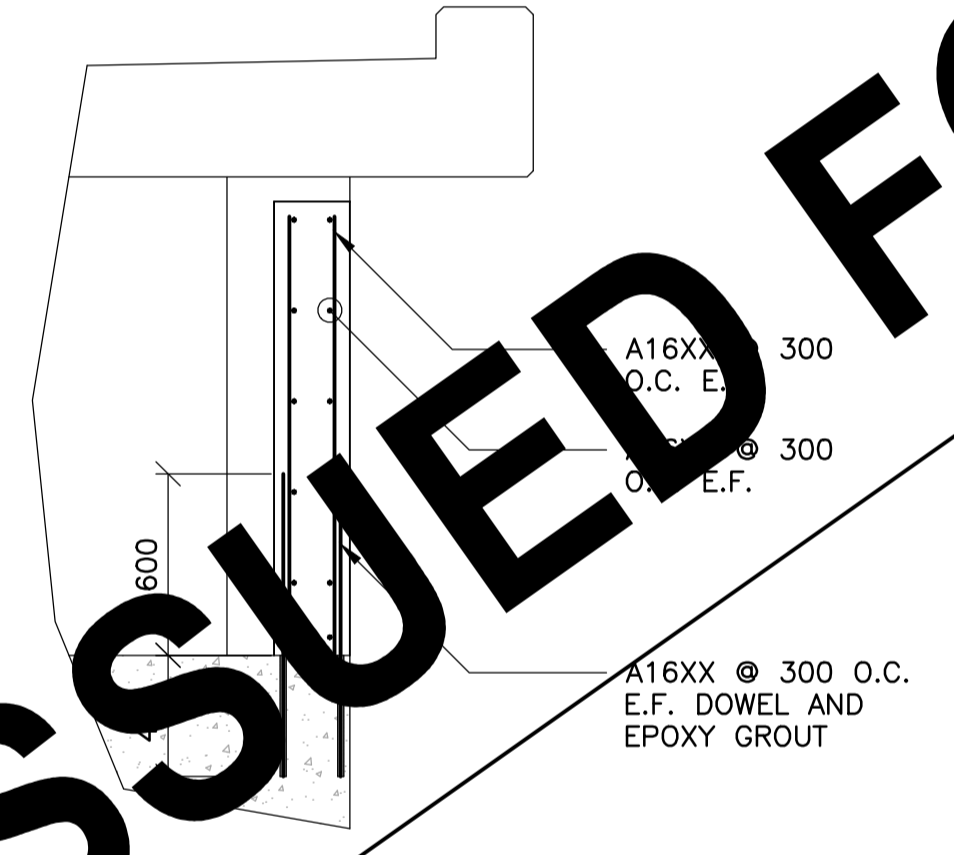

4 SECTION  
1 : 25

TO BE ISSUED FOR ADDENDUM



B.M. ELEV.	F.B.	NO.	REVISIONS	DATE	BY

<b>WARDROP</b> <small>ATETRA TECH COMPANY</small>	
DESIGNED BY S.Y.	CHECKED BY
DRAWN BY B.M.	APPROVED BY
HOR. SCALE: AS NOTED	RELEASED FOR CONSTRUCTION DATE
VERTICAL: AS NOTED	DATE 10.10.20
<small>MATT CHISLEY, P. ENG. BRIDGE PROJECTS ENGINEER</small>	

CONSULTANT DRAWING NO. 0900070502-DWG-S0054
--

<b>THE CITY OF WINNIPEG</b> PUBLIC WORKS DEPARTMENT ENGINEERING DIVISION	
<b>OSBORNE STREET BRIDGE</b> REHABILITATION & RELATED WORKS	CITY DRAWING NUMBER <b>B109-11-059</b> SHEET 54 OF 131
SOUTH ABUTMENT AND APPROACH SLAB PHASE 2 REINFORCING	<b>54</b>