




1 TYPICAL SECTION - PHASE 1 DECK REINFORCEMENT  
1 : 20

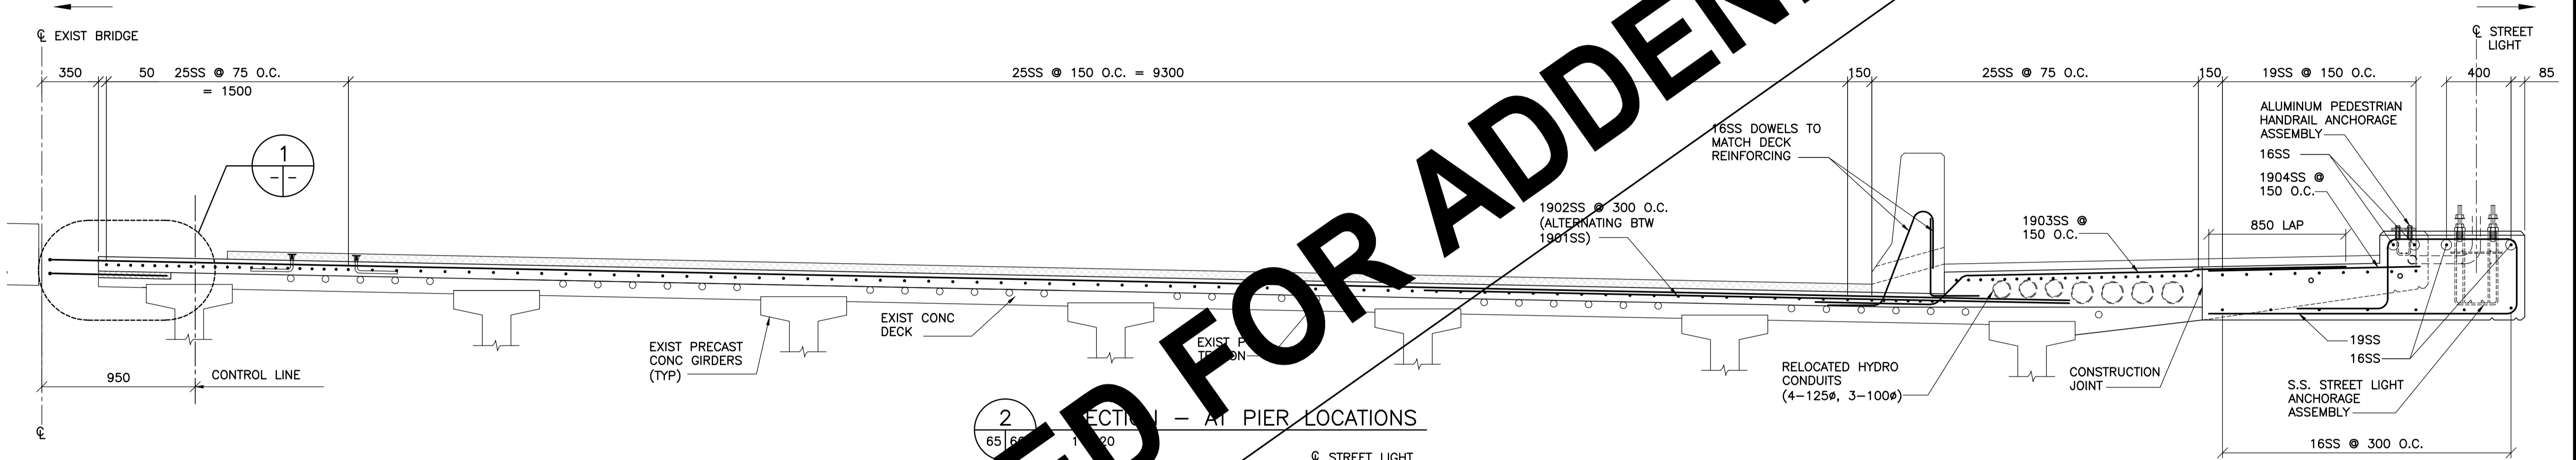


2 SECTION - AT PIER LOCATIONS  
1 : 20

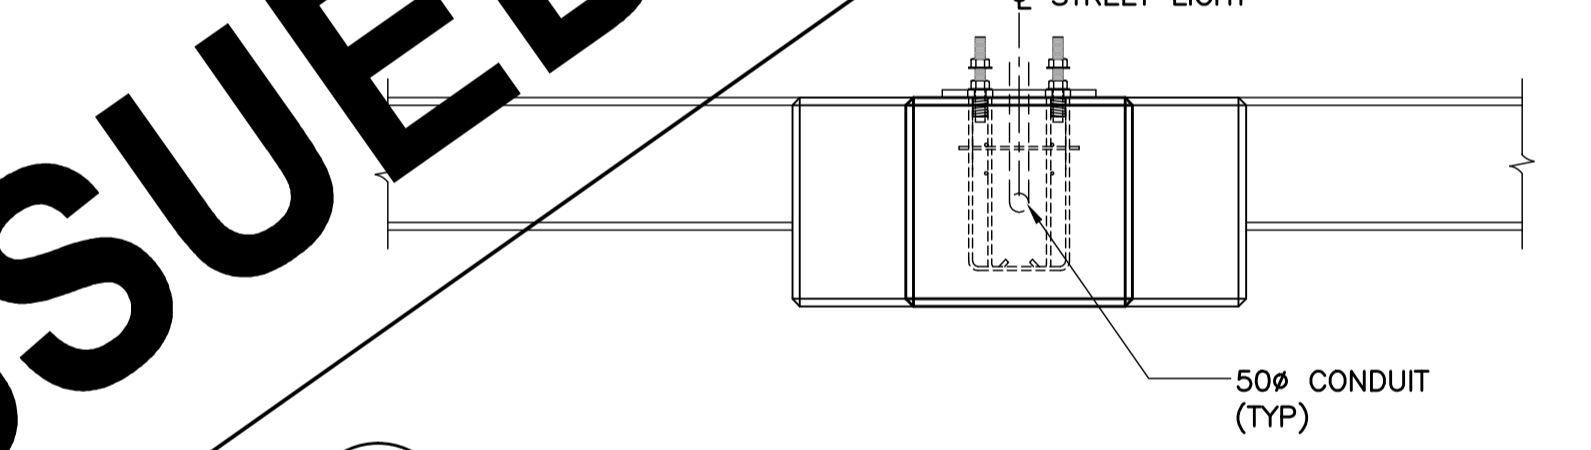


4 STREET LIGHT CONC BASE - ELEVATION  
1 : 20

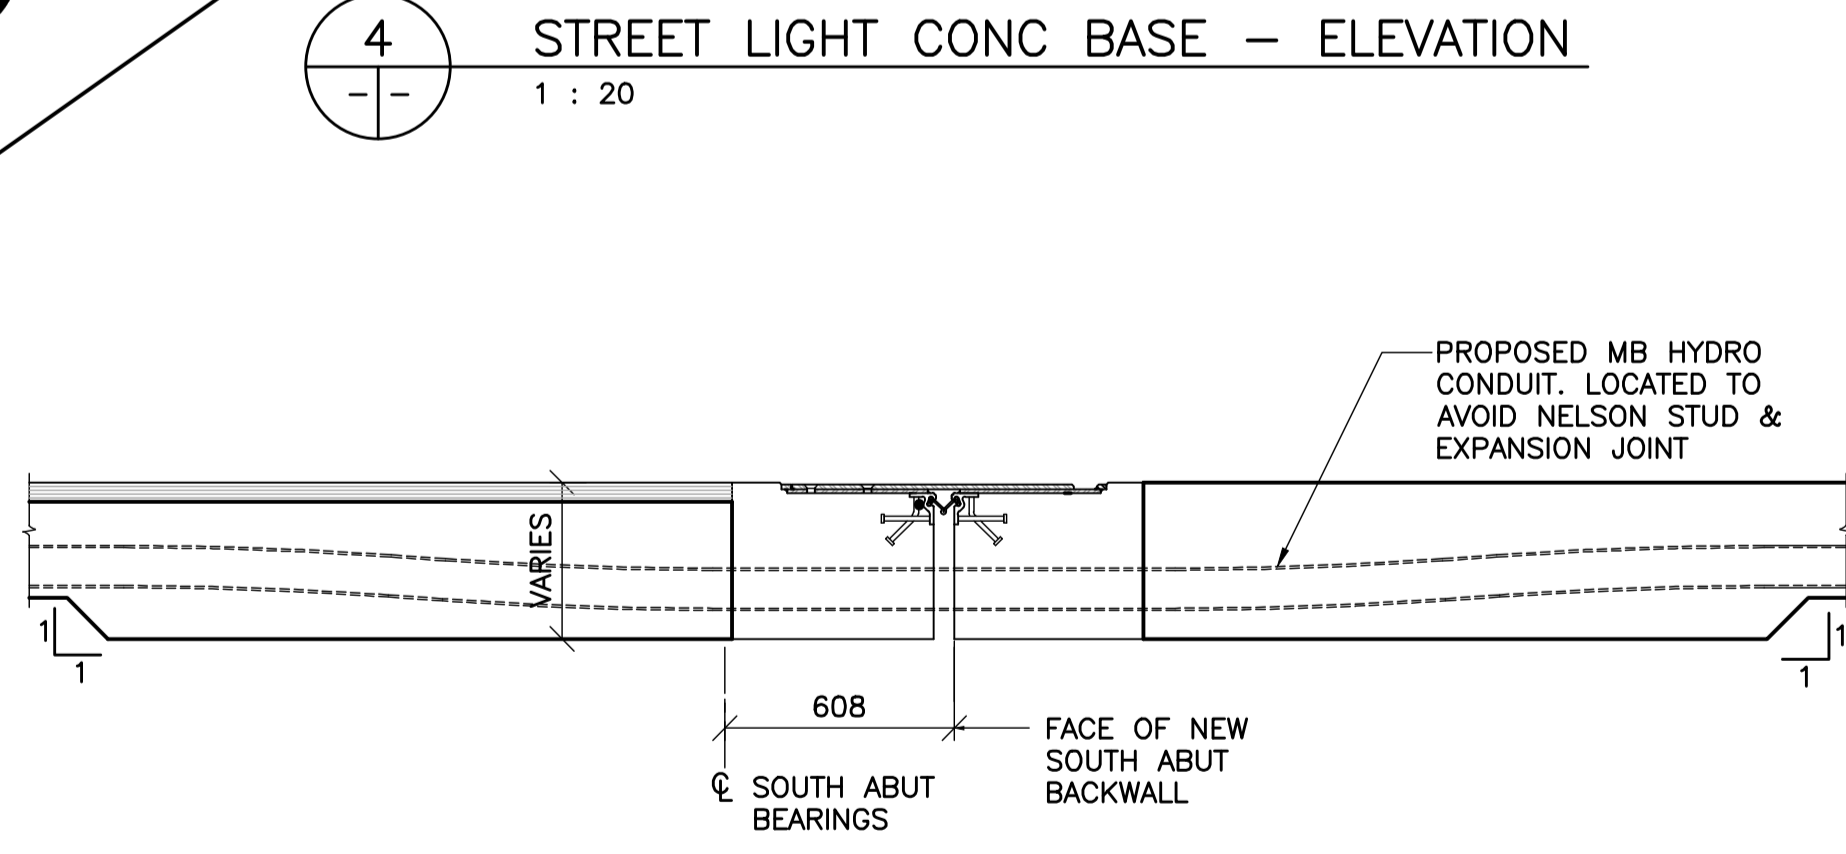

4 SECTION  
1 : 20

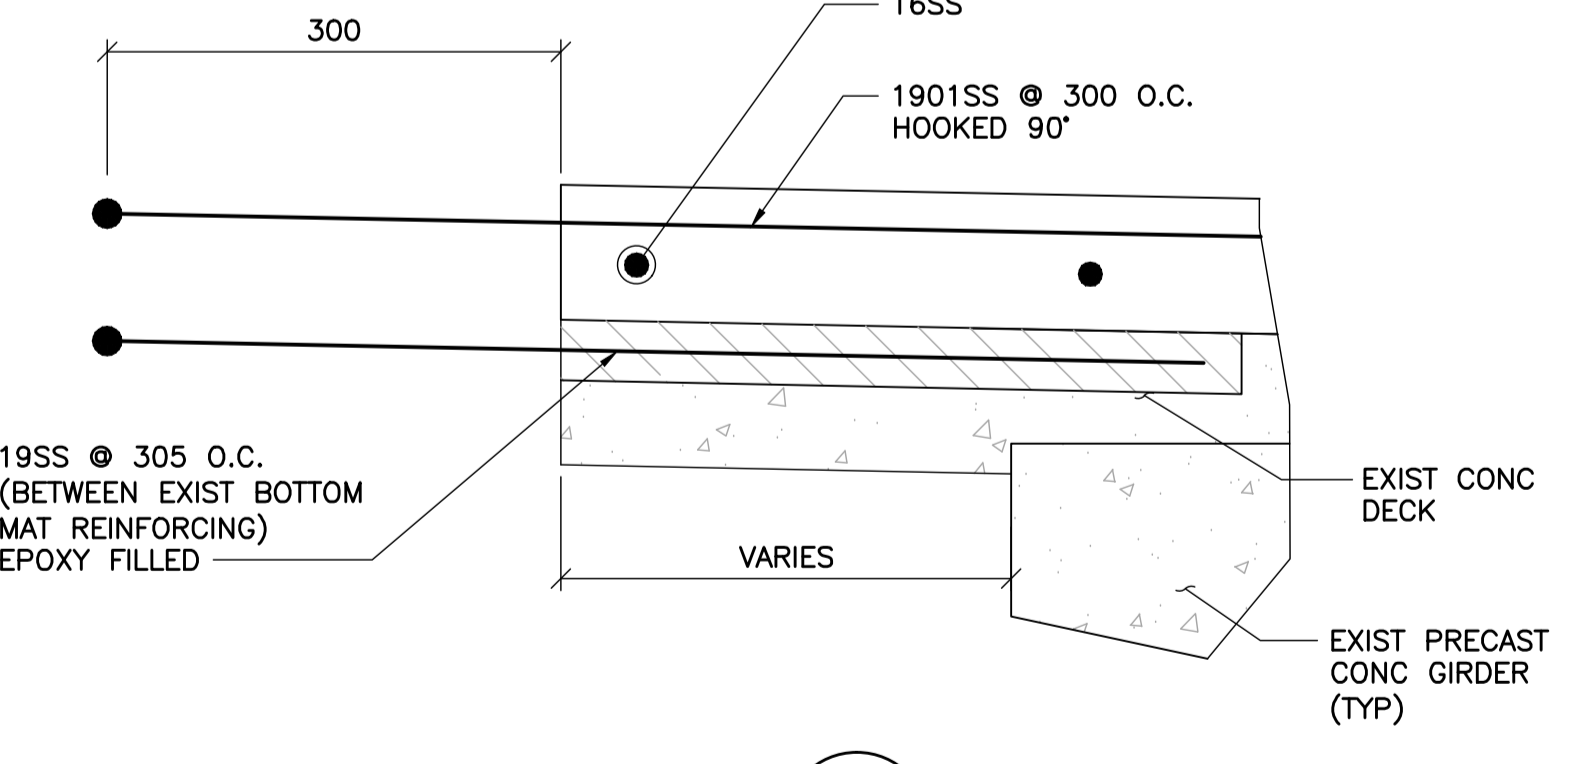

1 DETAIL  
1 : 5

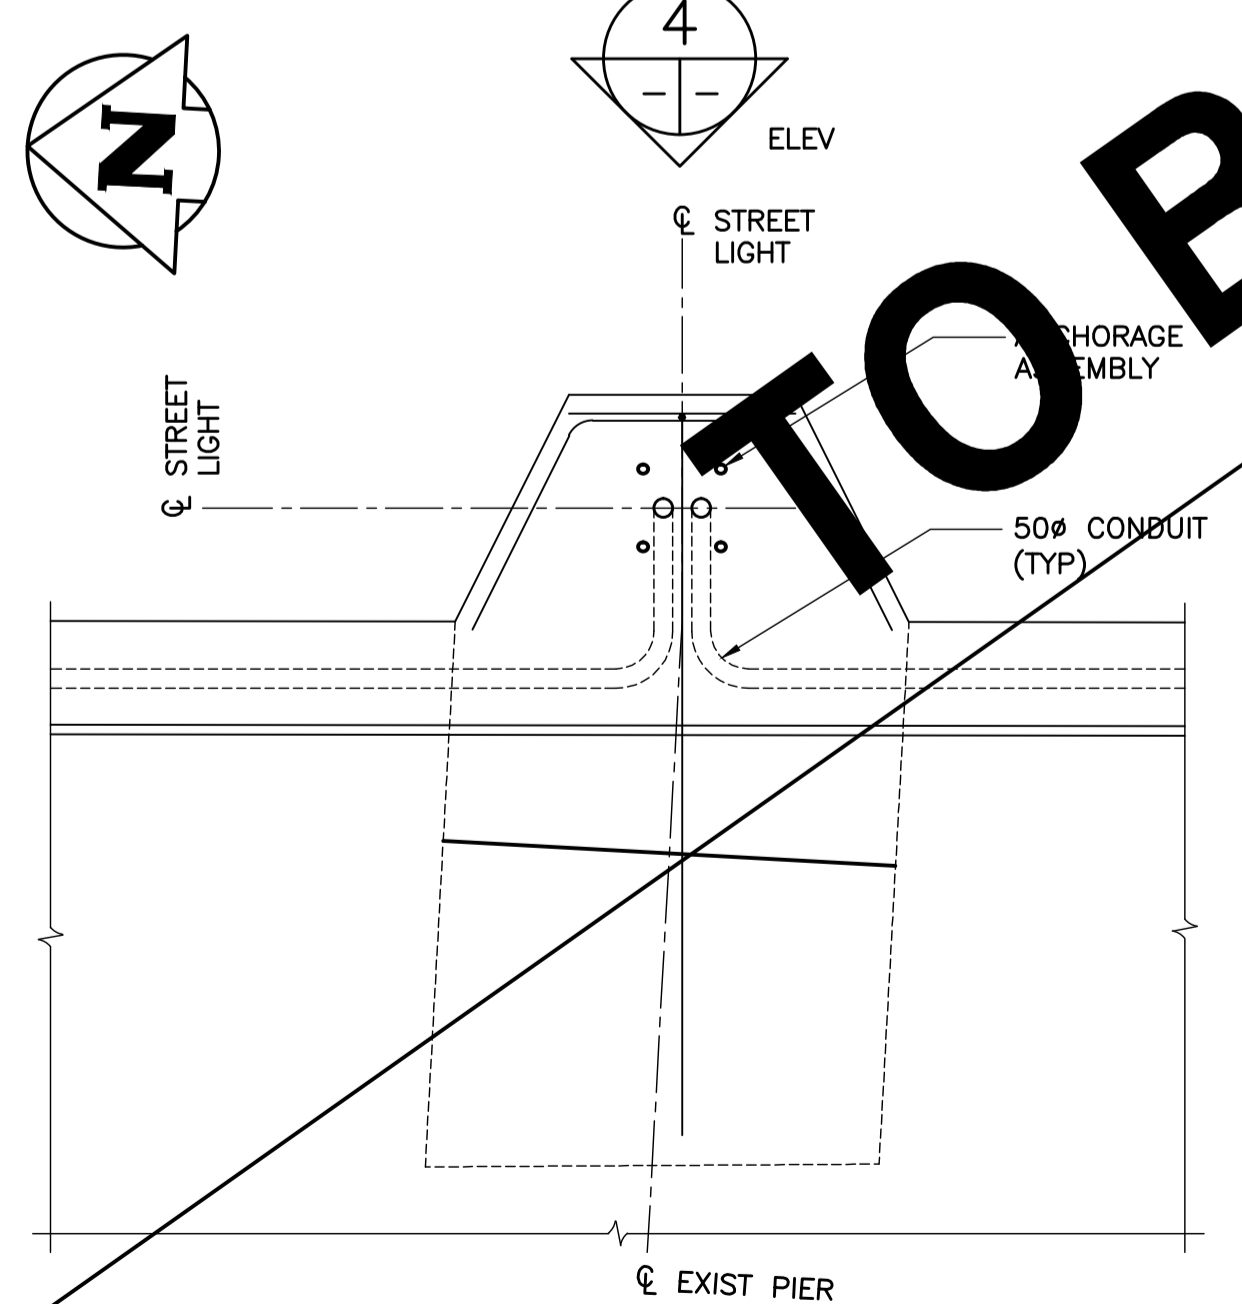

1 STREET LIGHT CONC BASE - PLAN  
1 : 20

TO BE ISSUED FOR ADDENDUM



B.M. ELEV.	F.B.	DATE	BY

<b>WARDROP</b> A TETRA TECH COMPANY	
DESIGNED BY V.B.	CHECKED BY E.F.S.
DRAWN BY B.M.	APPROVED BY R.H.W.
HOR. SCALE: AS NOTED	RELEASED FOR CONSTRUCTION DATE
VERTICAL: AS NOTED	DATE 10.10.13
MATT CHISLETT, P. ENG BRIDGE PROJECTS ENGINEER	

CONSULTANT DRAWING NO. 0900070502-DWG-S0067
--

<b>THE CITY OF WINNIPEG</b> PUBLIC WORKS DEPARTMENT ENGINEERING DIVISION	
OSBORNE STREET BRIDGE REHABILITATION & RELATED WORKS	CITY DRAWING NUMBER B109-11-072 SHEET 67 OF 131
BRIDGE DECK PHASE 1 REINFORCING	67