




1 TYPICAL SECTION - PHASE 2 DECK CONSTRUCTION
1 : 50

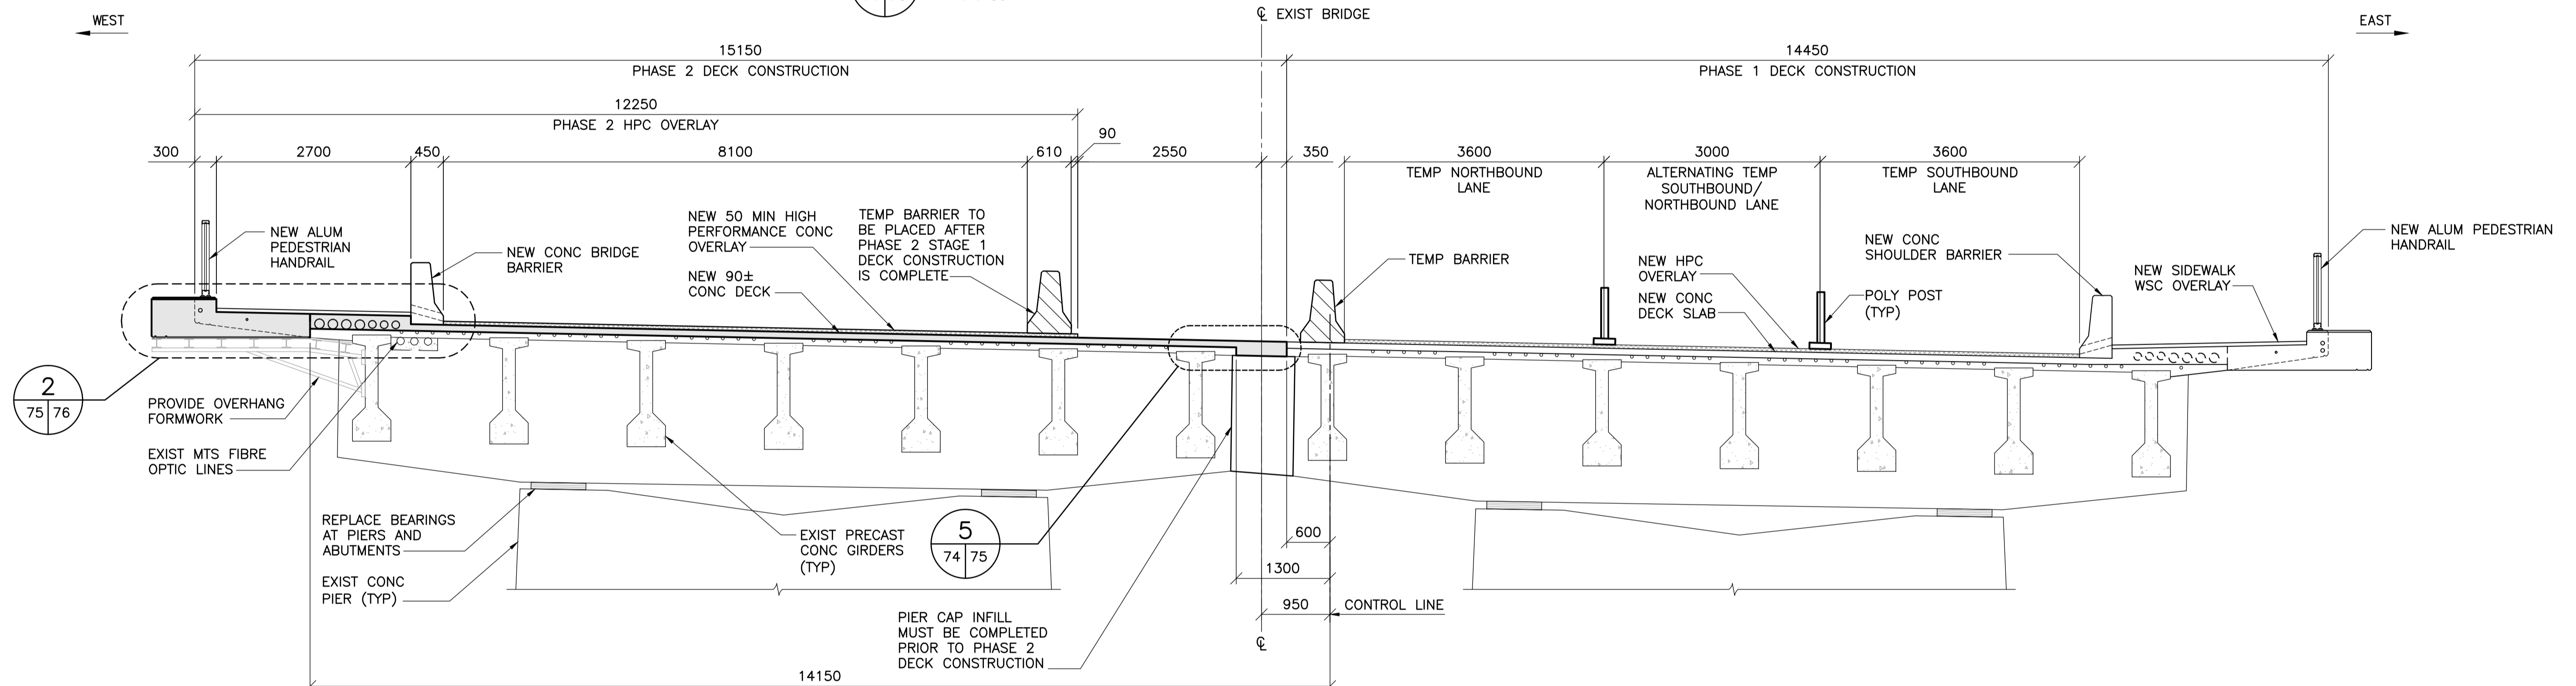


2 SECTION - AT PIER LOCATIONS
1 : 50

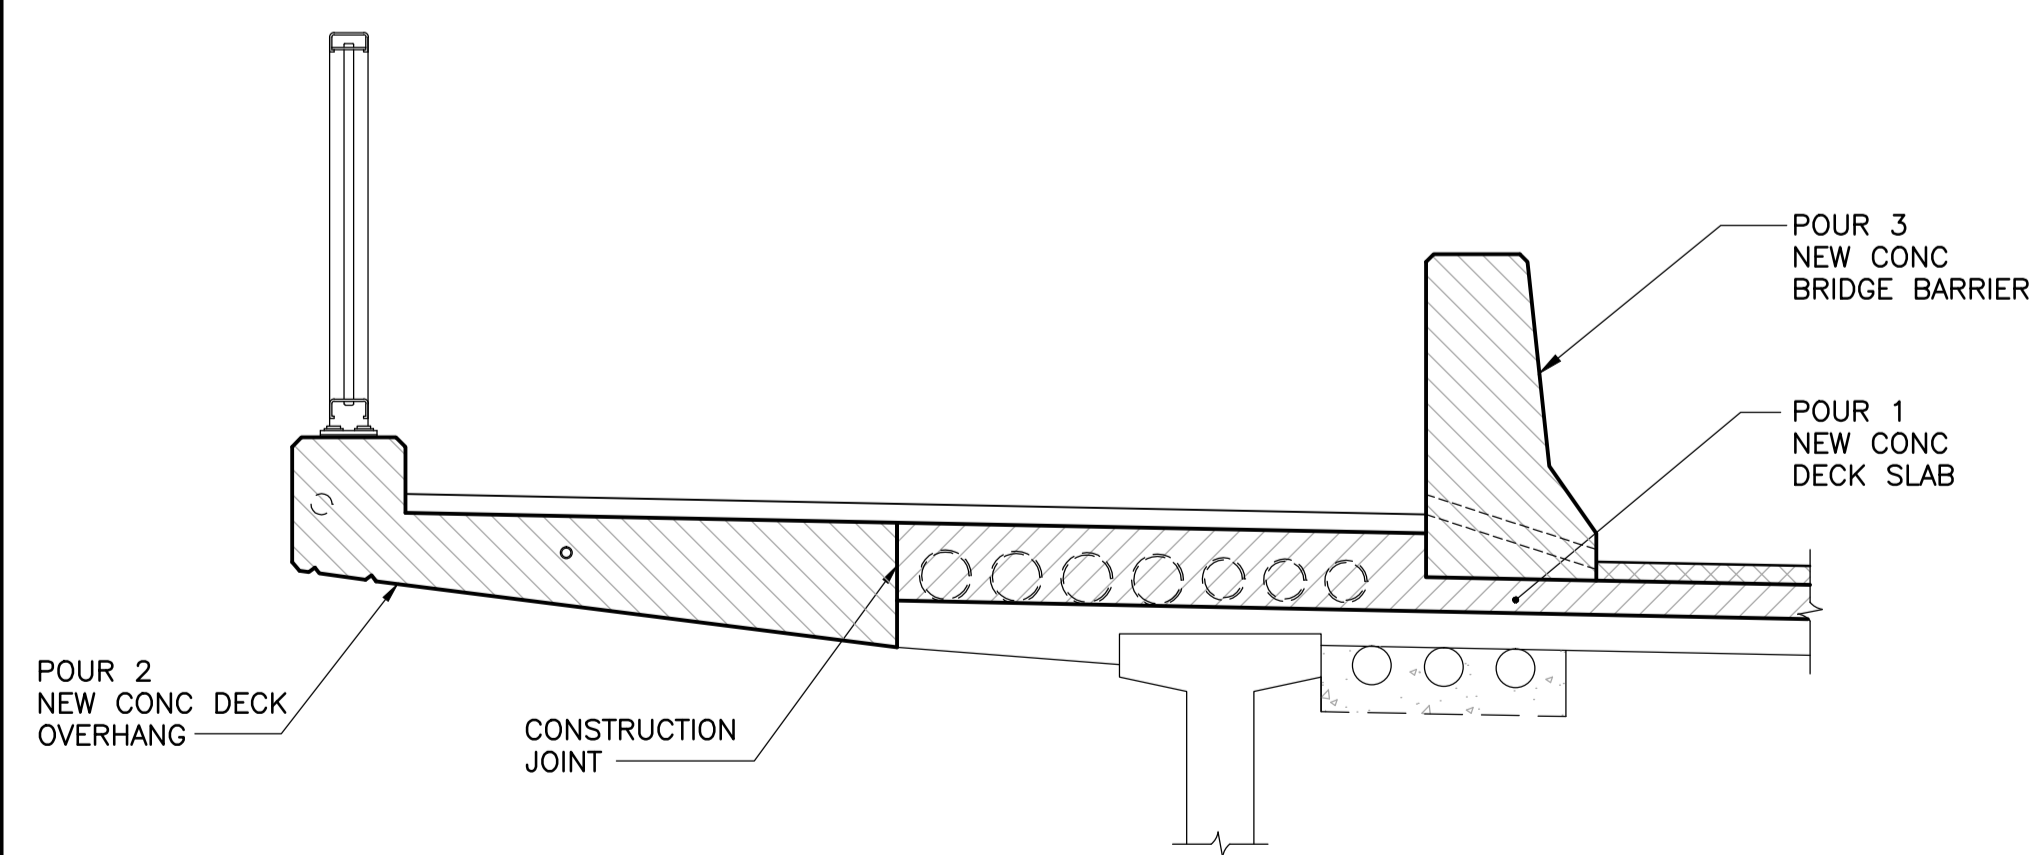

3 DETAIL
1 : 20
- THE CONTRACTOR MAY VARY FROM THE SEQUENCE SHOWN ABOVE ONLY IF APPROVED BY CONTRACT ADMINISTRATOR

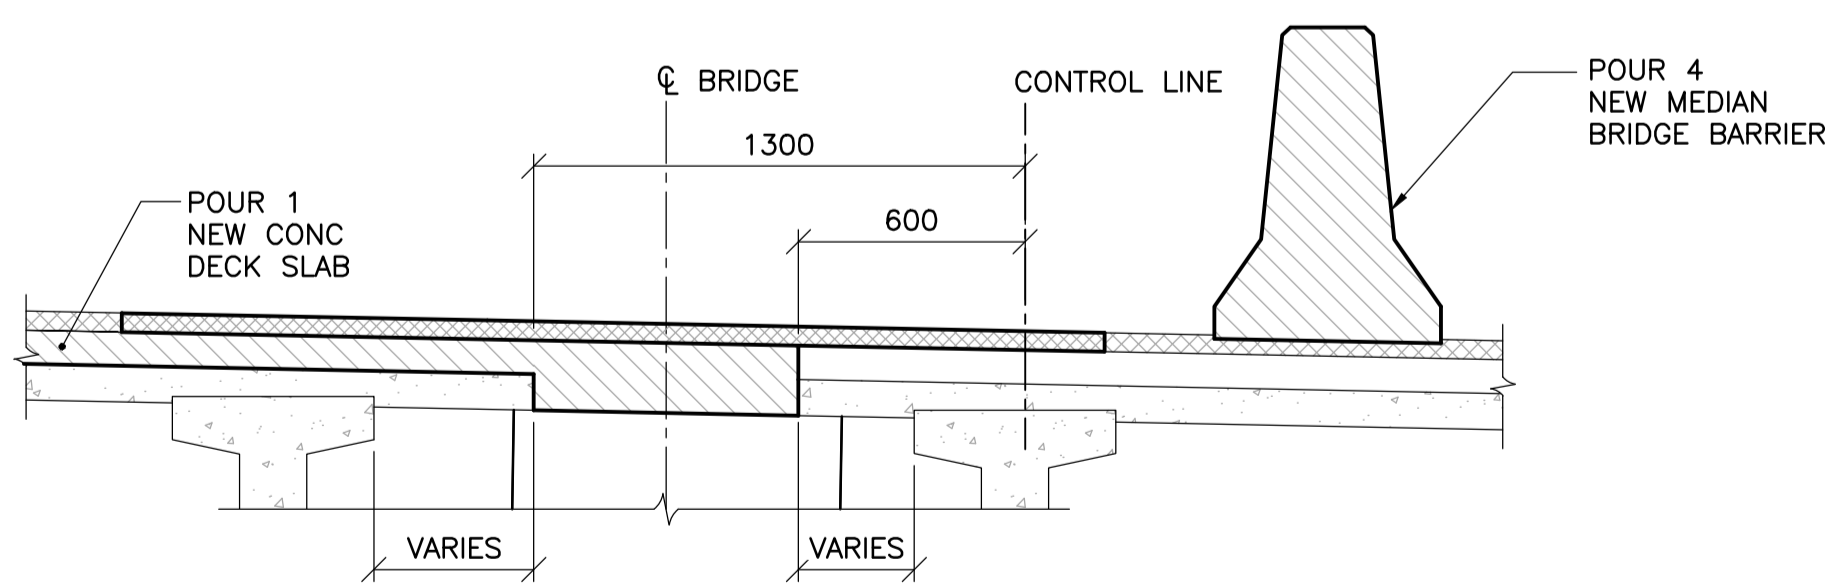

4 DETAIL
1 : 20
- THE CONTRACTOR MAY VARY FROM THE SEQUENCE SHOWN ABOVE ONLY IF APPROVED BY CONTRACT ADMINISTRATOR

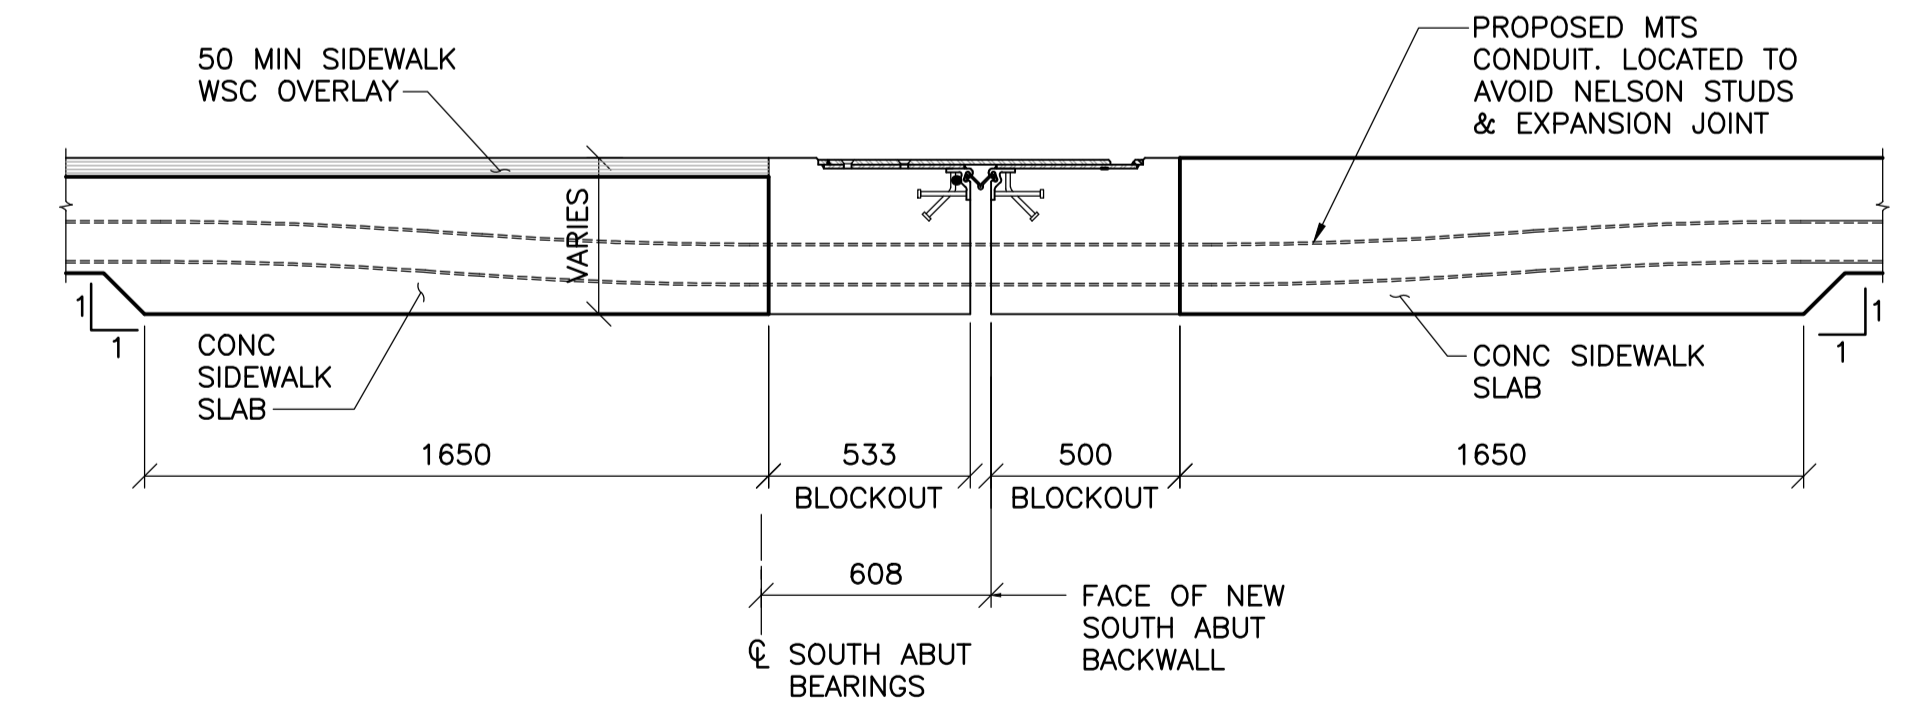


5 SECTION
1 : 20



B.M. ELEV.	F.B.	DATE	BY
		11.02.18	EFS
		10.10.13	

WARDROP ATETRA TECH COMPANY	
DESIGNED BY: V.B.	CHECKED BY: E.F.S.
DRAWN BY: B.M.	APPROVED BY: R.H.W.
HOR. SCALE: AS NOTED	RELEASED FOR CONSTRUCTION DATE: 11.02.18
VERTICAL: AS NOTED	ORIGINAL SIGNED DATE: 11.02.18
00 ISSUED FOR TENDER	DATE: 11.02.18
NO. REVISIONS	DATE

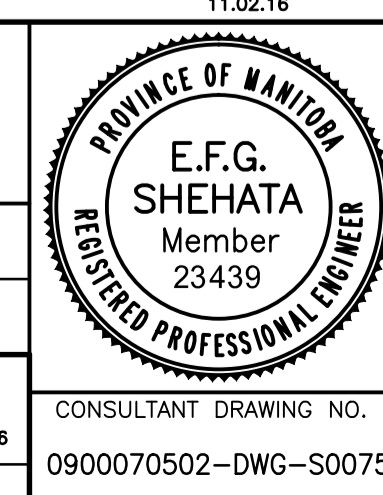

THE CITY OF WINNIPEG PUBLIC WORKS DEPARTMENT ENGINEERING DIVISION	
OSBORNE STREET BRIDGE REHABILITATION & RELATED WORKS	
BRIDGE DECK PHASE 2 CONSTRUCTION	
CITY DRAWING NUMBER B109-11-080	SHEET OF 75 OF 131
75	