



- NOTES:**
1. SIDEWALK SLAB CONCRETE SHALL BE ROUGHENED AS PER ICRI GUIDELINES No. 03732 CSP6 (MEDIUM SCARIFICATION) BY MEANS OF ABRASIVE BLASTING.
 2. STAINLESS STEEL ART SIDEWALK STRIPS SHALL CONFORM TO THE REQUIREMENTS OF THE LATEST EDITION AND ALL SUBSEQUENT REVISIONS TO ASTM A276, TYPE 304. STAINLESS STEEL STRAPS AND SHIMS SHALL BE TYPE 304.
 3. STAINLESS STEEL ART SIDEWALK STRIPS SHALL BE TACK WELDED IN PLACE TO THE STAINLESS STEEL STRAPS.
 4. STAINLESS STEEL SHIMS SHALL BE USED TO SUPPORT ART SIDEWALK STRIPS AND ENSURE REQUIRED PROFILES ARE ACHIEVED.
 5. THE STAINLESS STEEL ART SIDEWALK STRIPS SHALL MATCH THE TOP OF SIDEWALK CONCRETE SURFACE.
 6. PROTECTIVE PLASTIC FILM SHALL BE PLACED ON TOP OF THE ART SIDEWALK STRIPS UNTIL THE SIDEWALK WSC OVERLAY HAS HARDENED.
 7. COLOUR ADDITIVES SHALL BE OUTBACK (0.5 LB 677) AND COBBLESTONE (2 LBS 860) AS SUPPLIED BY DAVIS COLOURS.


1 WEST SIDEWALK - ALUMINUM PEDESTRIAN HANDRAIL ART LAYOUT
 1 : 125
 - MEASUREMENTS TAKEN ALONG THE CENTERLINE OF CONC CURB
 - TOTAL OF 50 ART BALUSTERS ON WEST HANDRAIL (Mk.A-WXX)
 - TOTAL OF 4 ART GATEWAYS ON WEST HANDRAIL (Mk.A-WXX, Mk.C-WXX)

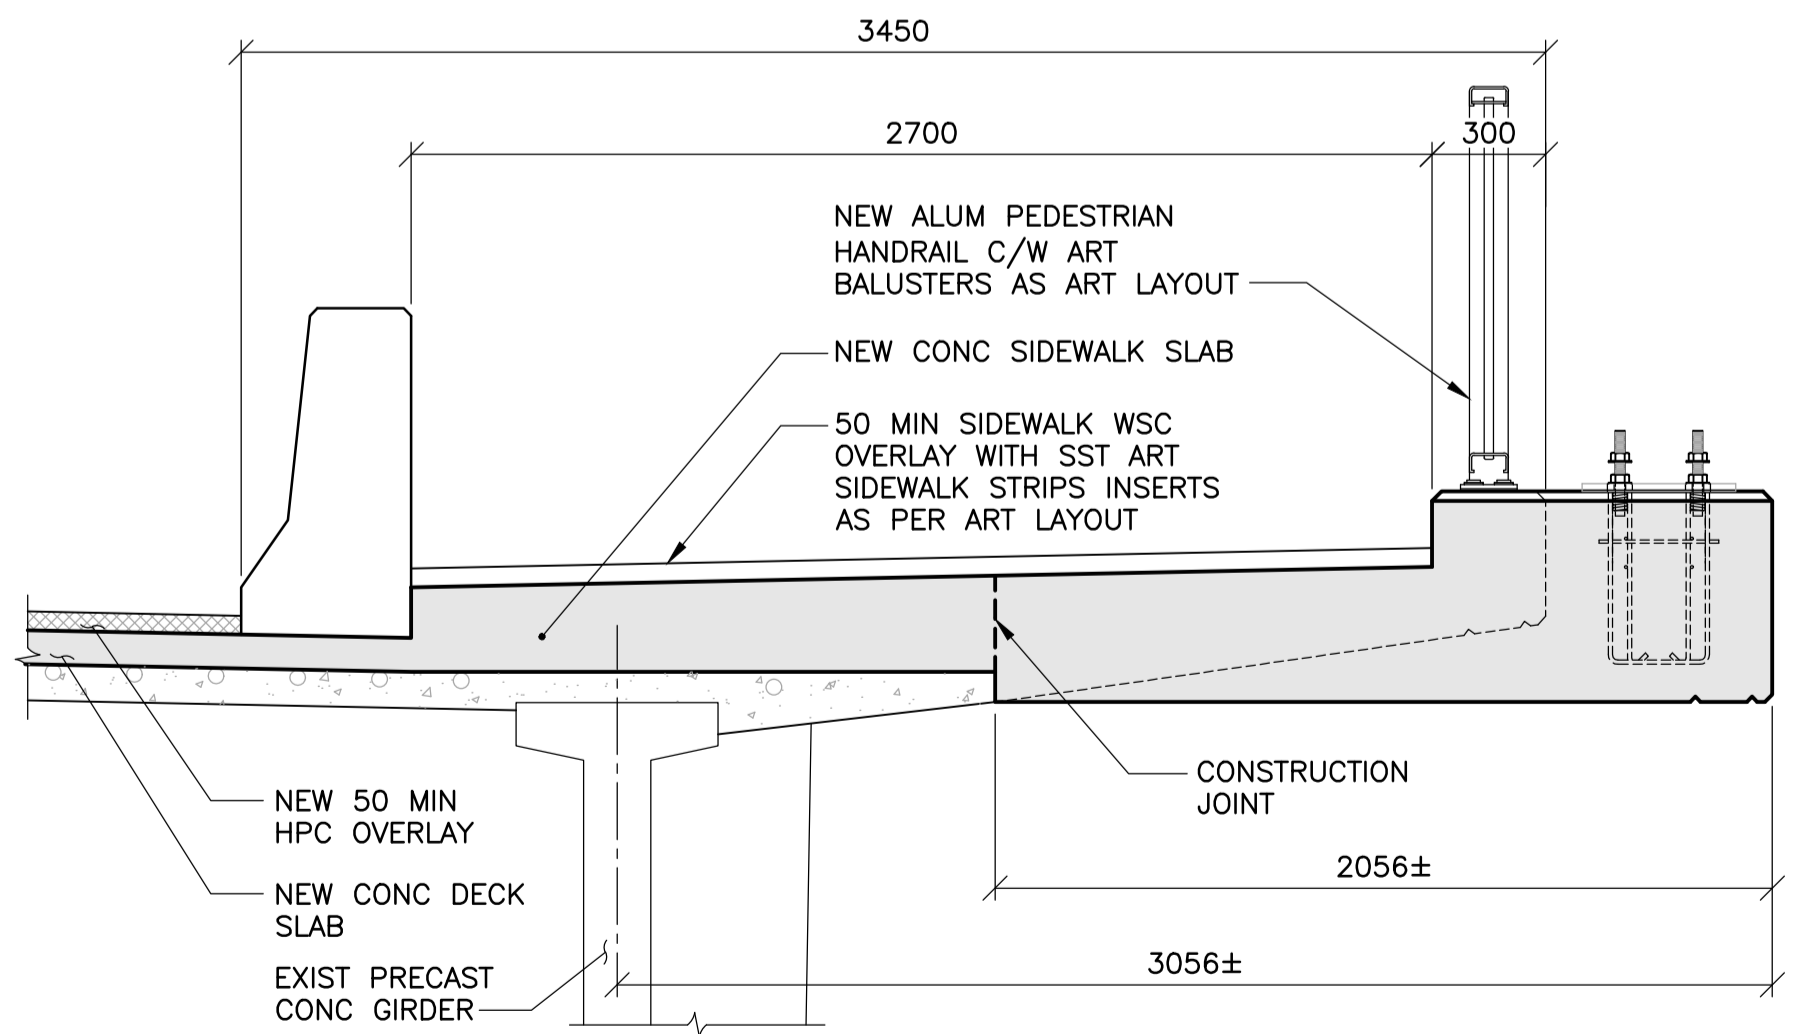

2 SECTION
1 : 20

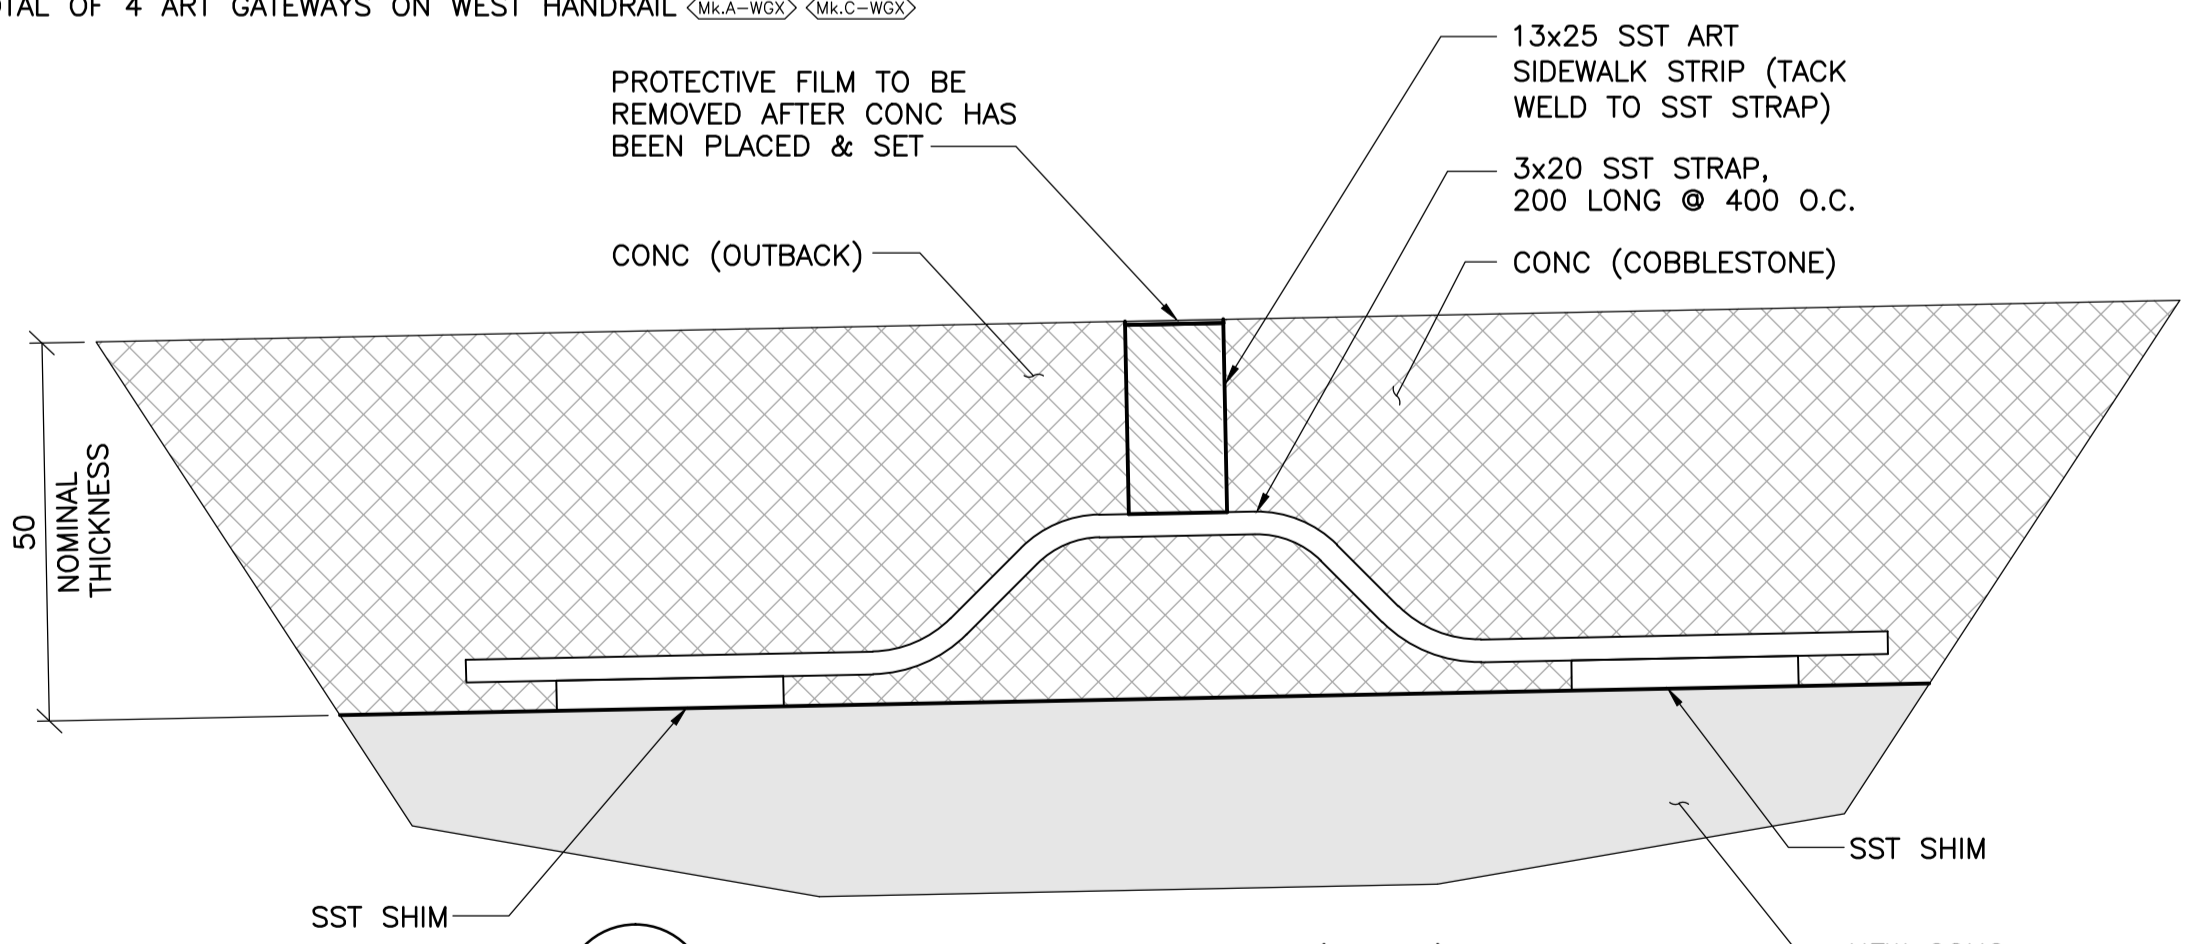

3 SIDEWALK OVERLAY (WSC) - DETAIL
N.T.S.

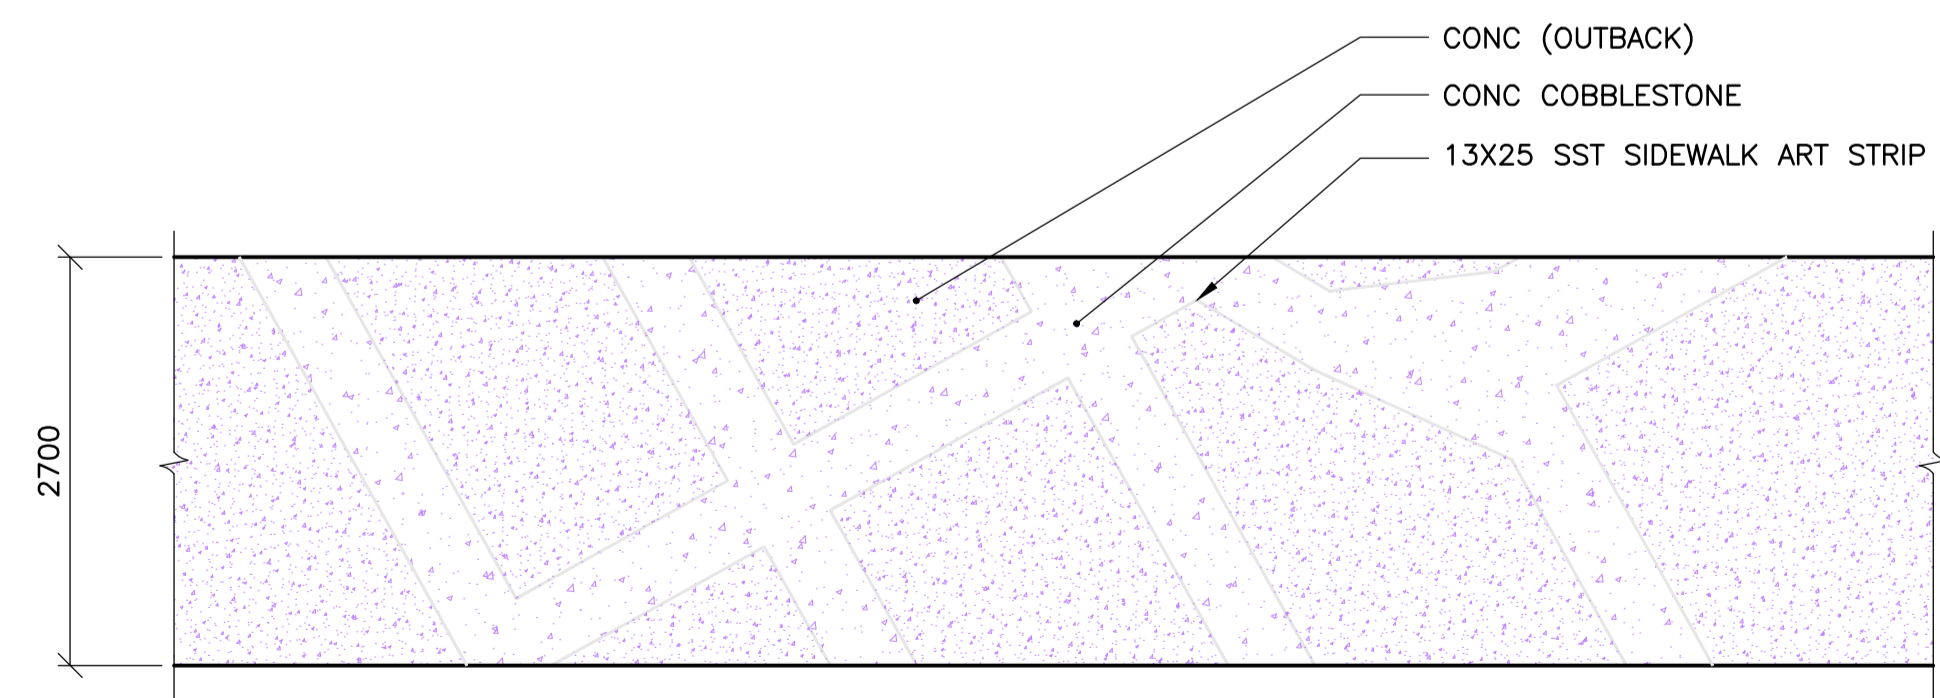


4 PLAN DETAIL - CONC SIDEWALK COLOUR
1 : 50



| B.M. ELEV. | F.B. | DATE | BY |
|------------|------|----------|----|
| | | 11.02.18 | VB |
| | | 10.12.03 | |

| | |
|---------------------------------------|--|
| WARDROP ATETRA TECH COMPANY | |
| DESIGNED BY: V.B. | CHECKED BY: V.B. |
| DRAWN BY: E.M.M./G.I. | APPROVED BY: R.H.W. |
| HOR. SCALE: AS NOTED | RELEASED FOR CONSTRUCTION DATE: 11.02.18 |
| VERTICAL: AS NOTED | ORIGINAL SIGNED DATE: 11.02.18 |
| 00 ISSUED FOR TENDER | DATE: 11.02.18 |
| NO. REVISIONS | DATE |

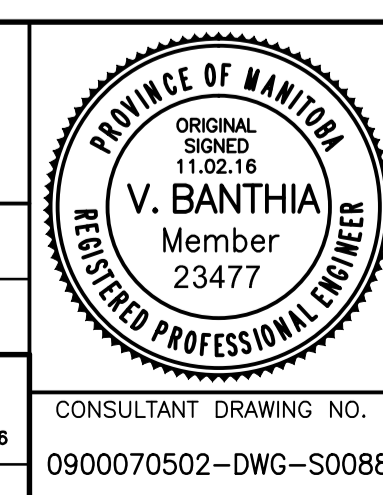

| | |
|--|--|
| THE CITY OF WINNIPEG PUBLIC WORKS DEPARTMENT ENGINEERING DIVISION | |
| OSBORNE STREET BRIDGE REHABILITATION & RELATED WORKS | |
| ALUMINUM PEDESTRIAN HANDRAIL ART LAYOUT | |
| CONSULTANT DRAWING NO. 0900070502-DWG-S0088 | |
| CITY DRAWING NUMBER B109-11-093 SHEET 88 OF 131 | |
| 88 | |