




1 PLAN - NORTH EXPANSION JOINT PHASE 1 CONSTRUCTION
1 : 50

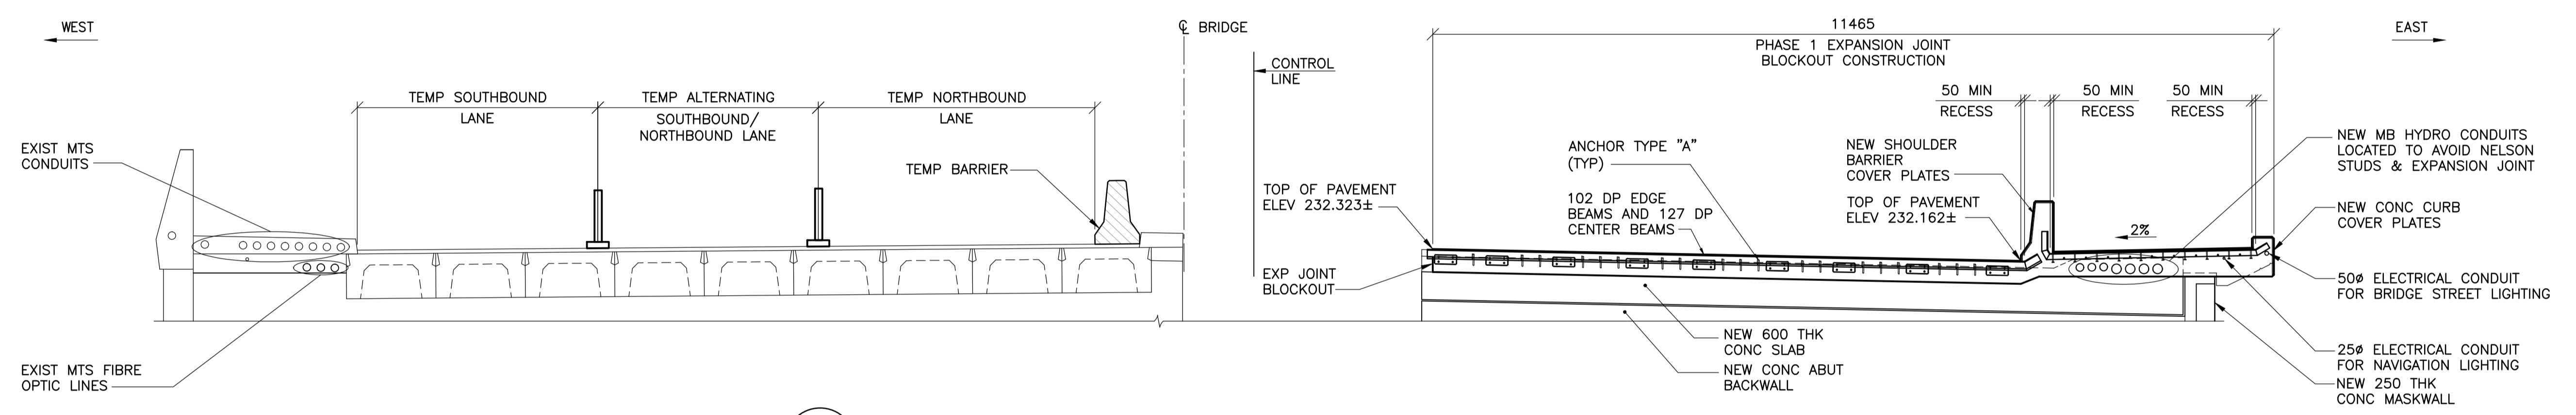

2 ELEVATION - INSIDE FACE OF ABUTMENT BACKWALL PHASE 1
1 : 50
- EXIST GIRDERS NOT SHOWN FOR CLARITY

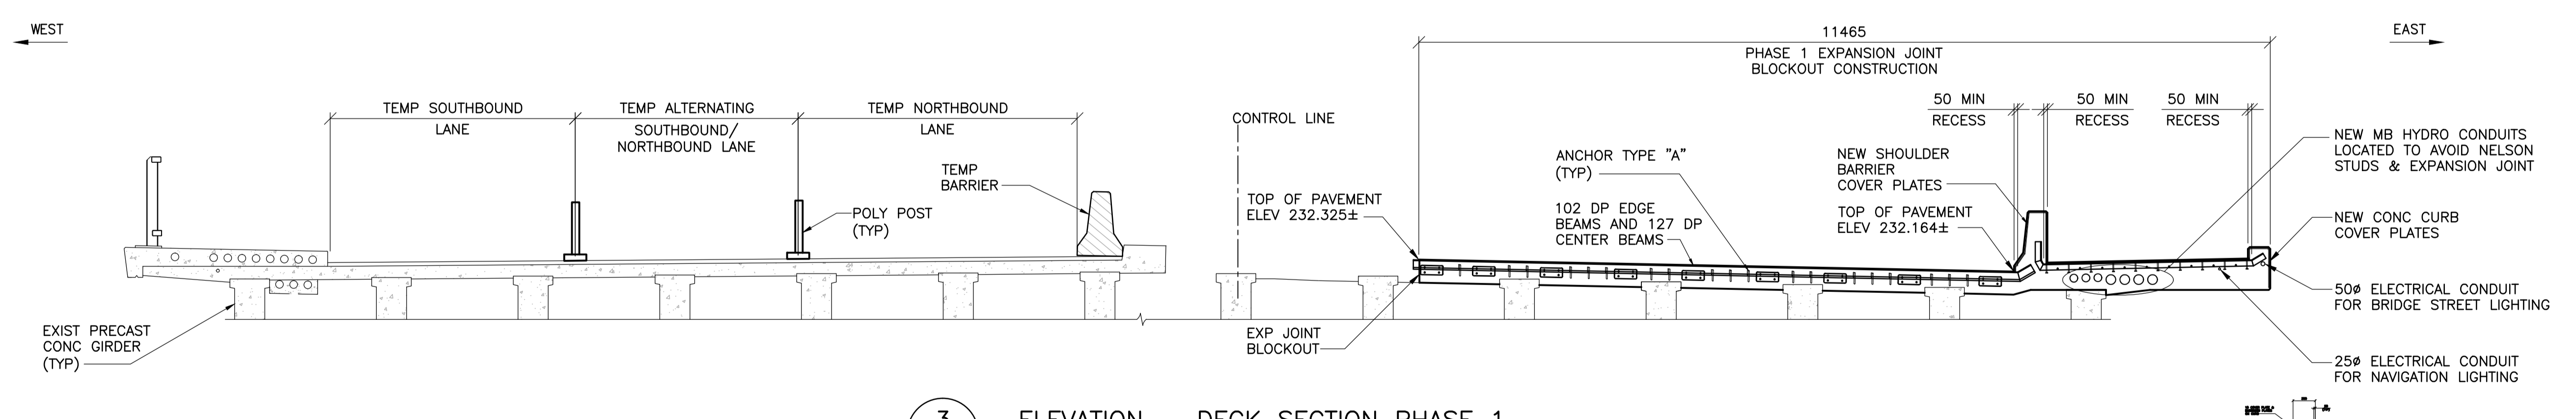

3 ELEVATION - DECK SECTION PHASE 1
1 : 50

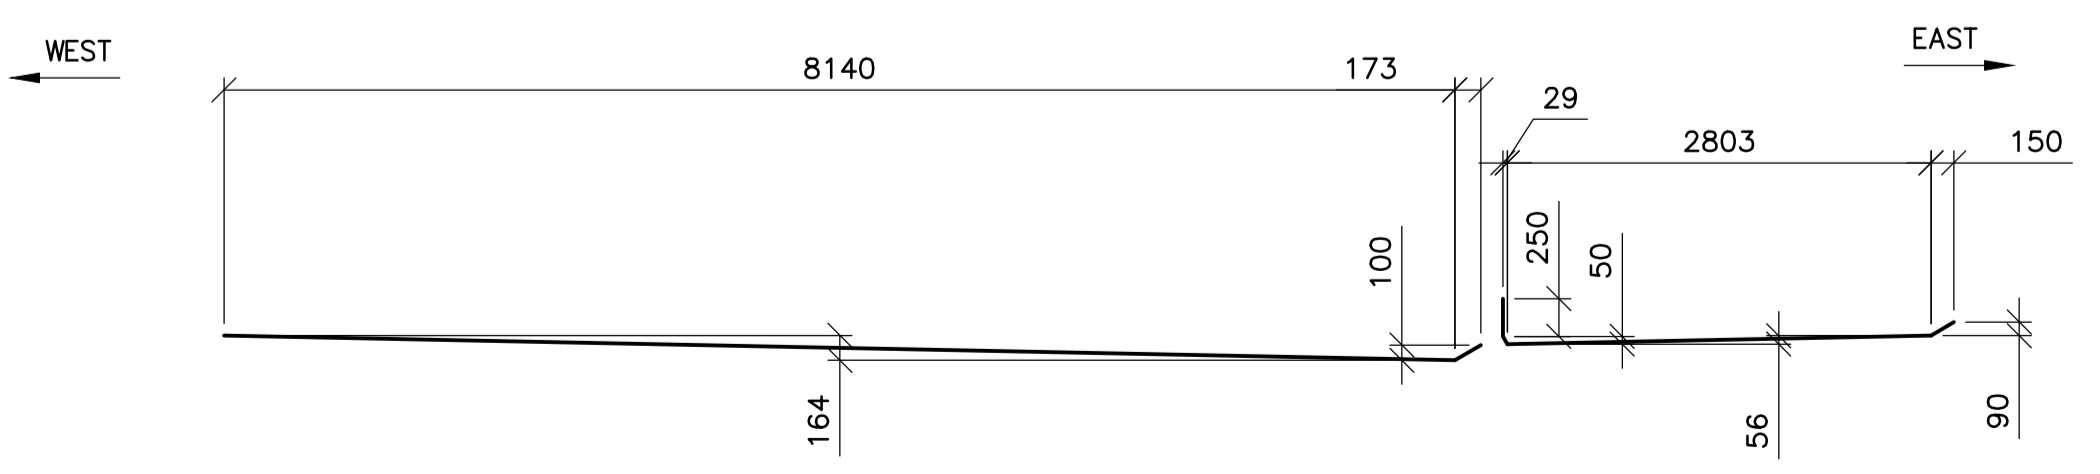

4 PROFILE DETAIL - EDGE AND CENTRE BEAMS PHASE 1
1 : 50




B.M. ELEV.	F.B.	DATE	BY
		11.02.18	VB
		10.12.03	

WARDROP
ATETRA TECH COMPANY

DESIGNED BY: K.Y.	CHECKED BY: V.B.
DRAWN BY: E.M.M.	APPROVED BY: R.H.W.
HOR. SCALE: AS NOTED	RELEASED FOR CONSTRUCTION DATE: 11.02.18
VERTICAL: AS NOTED	ORIGINAL SIGNED: 11.02.18
NO. REVISIONS	DATE

MAIT OHSLETT, P.ENG. BRIDGE PROJECT'S ENGINEER

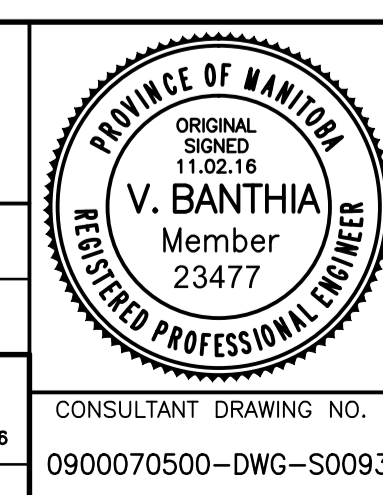

THE CITY OF WINNIPEG
PUBLIC WORKS DEPARTMENT
ENGINEERING DIVISION

OSBORNE STREET BRIDGE
REHABILITATION & RELATED WORKS

NORTH EXPANSION JOINT - PHASE 1 CONSTRUCTION

CITY DRAWING NUMBER	B109-11-098
SHEET OF	93 OF 131
93	

CONSULTANT DRAWING NO. 0900070500-DWG-S0093