



1 EXPANSION JOINT AT SOUTH ABUTMENT - PHASE 2
1 : 50

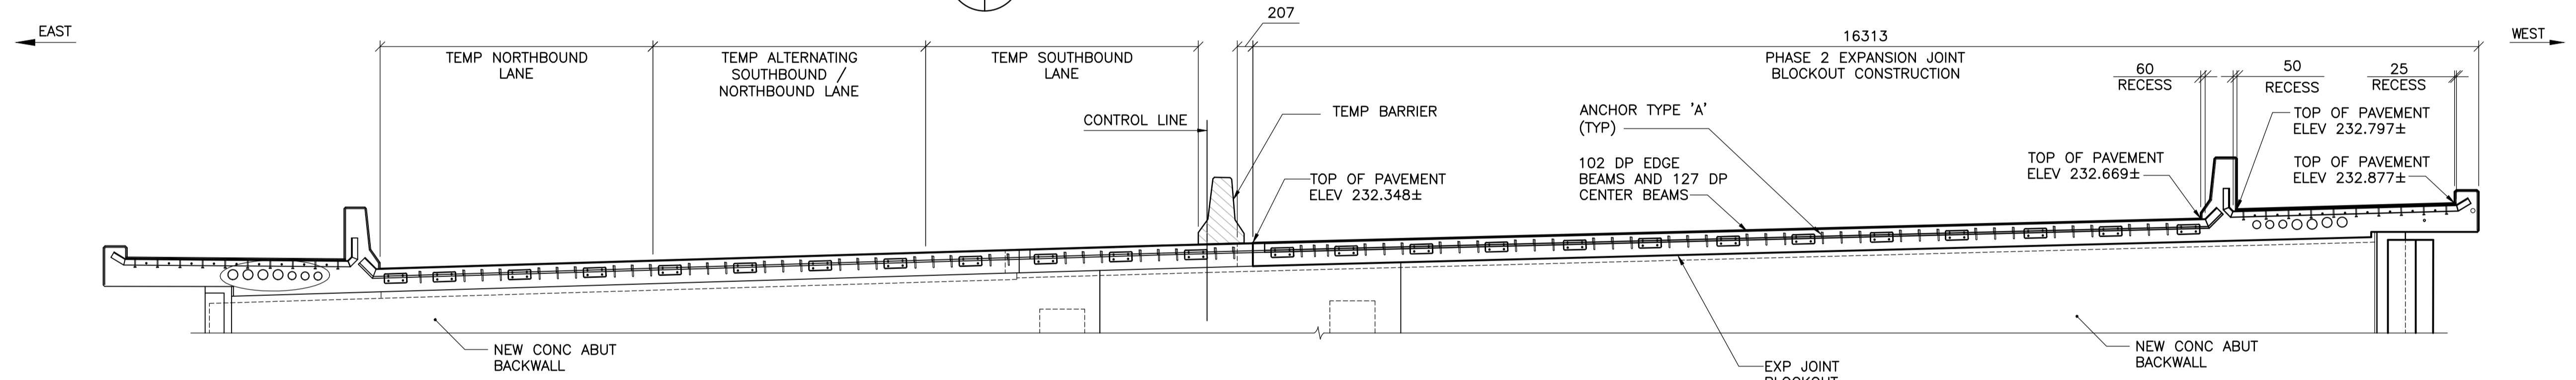

2 ELEVATION - SOUTH ABUTMENT PHASE 2 CONSTRUCTION
1 : 50

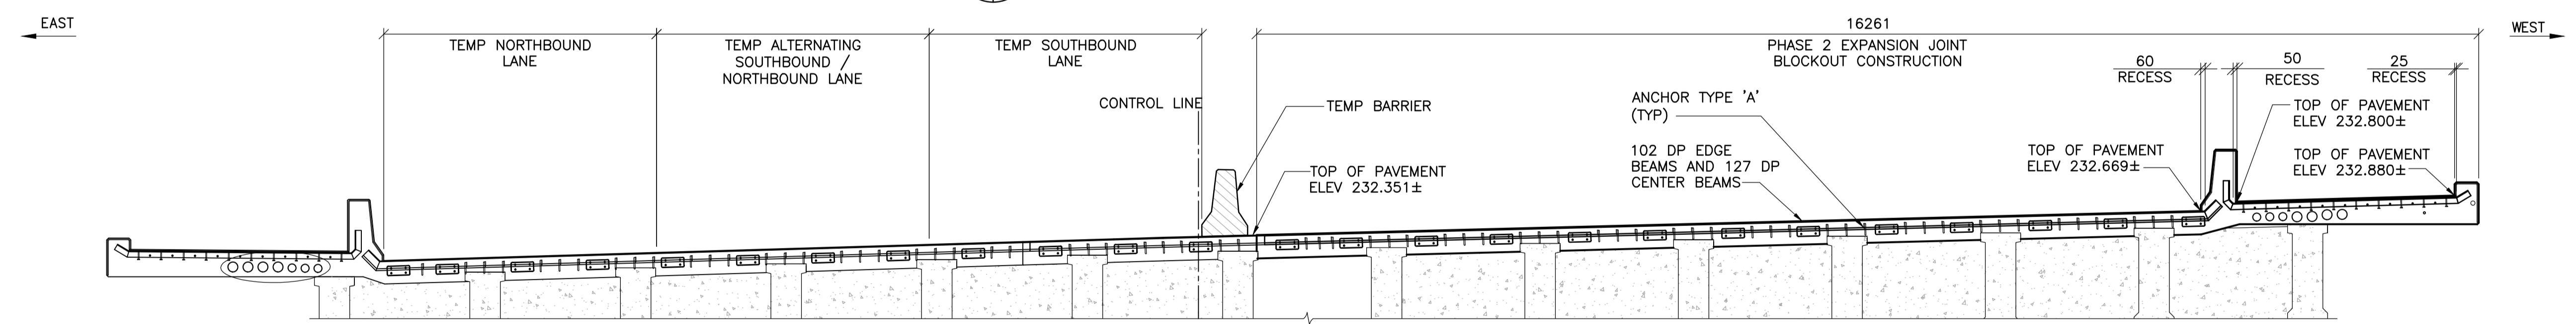

3 ELEVATION - BRIDGE SECTION PHASE 2
1 : 50




4 PROFILE DETAIL - EDGE AND CENTRE BEAMS - PHASE 2
1 : 50



B.M. ELEV.	F.B.	DATE	BY
		11.02.18	VB
		10.12.03	

WARDROP ATETRA TECH COMPANY	
DESIGNED BY: K.Y.	CHECKED BY: V.B.
DRAWN BY: E.M.M.	APPROVED BY: R.H.W.
HOR. SCALE: AS NOTED	RELEASED FOR CONSTRUCTION DATE: 11.02.18
VERTICAL: AS NOTED	ORIGINAL SIGNED DATE: 11.02.18
00 ISSUED FOR TENDER	DATE: 11.02.18
NO. REVISIONS	DATE: 10.12.03

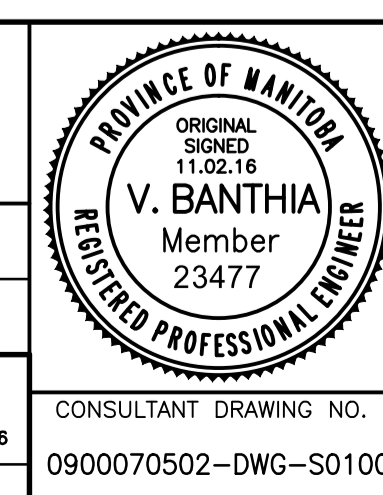

THE CITY OF WINNIPEG PUBLIC WORKS DEPARTMENT ENGINEERING DIVISION	
OSBORNE STREET BRIDGE REHABILITATION & RELATED WORKS	
SOUTH EXPANSION JOINT - PHASE 2 CONSTRUCTION	
CITY DRAWING NUMBER B109-11-105	SHEET OF 100 131
100	