


1 PLAN - NAVIGATION LIGHTS
1 : 250



2 SECTION
1 : 5

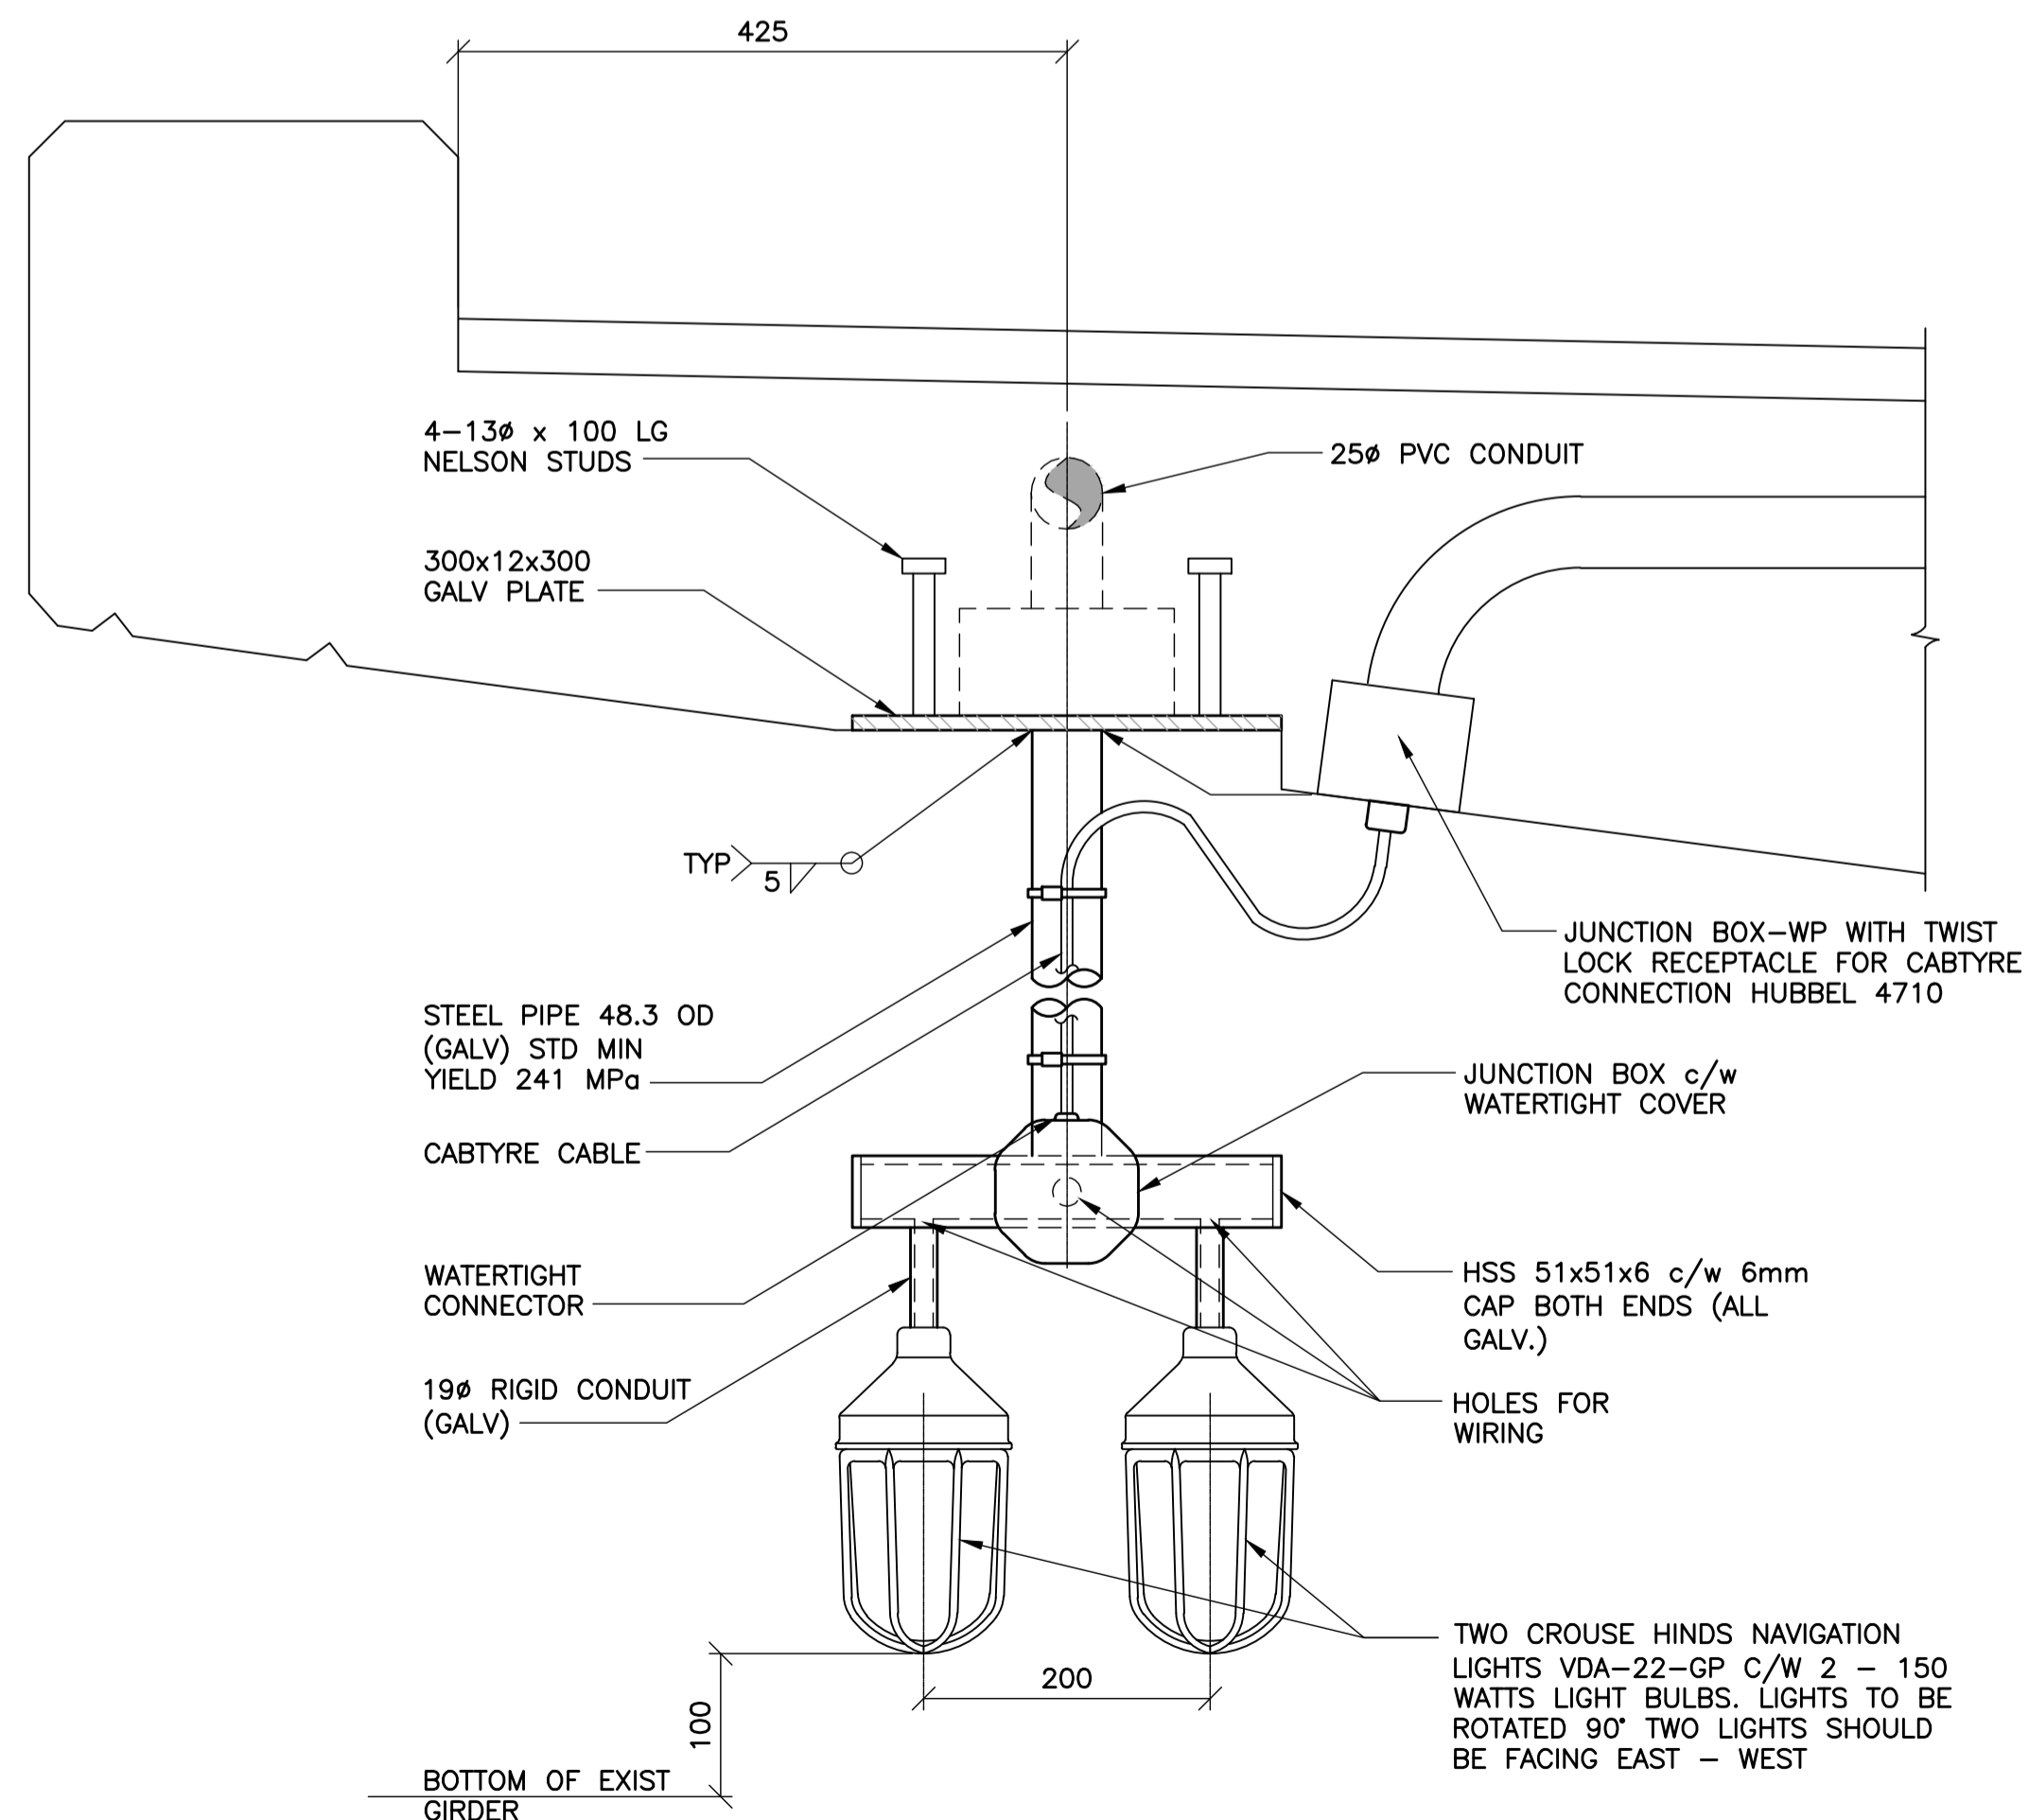

B.M. ELEV.	F.B.		
00	ISSUED FOR TENDER	11.02.18	VB
NO.	REVISIONS	DATE	BY

WARDROP A TETRA TECH COMPANY	
DESIGNED BY V.B.	CHECKED BY V.B.
DRAWN BY B.M.	APPROVED BY R.H.W.
HOR. SCALE: AS NOTED	RELEASED FOR CONSTRUCTION DATE 11.02.16
VERTICAL: AS NOTED	ORIGINAL SIGNED DATE 11.02.16
DATE 10.10.13	MATT CHISLETT, P. ENG. BRIDGE PROJECTS ENGINEER



THE CITY OF WINNIPEG
PUBLIC WORKS DEPARTMENT
TRANSPORTATION ENGINEERING DIVISION

OSBORNE STREET BRIDGE
REHABILITATION & RELATED WORKS

NAVIGATION LIGHTING
AND DETAILS

CITY DRAWING NUMBER
B109-11-114
SHEET 109 OF 131

CONSULTANT DRAWING NO.
0900070502-DWG-S0109

109