


- ELECTRICAL DRAWING NOTES:**
1. MANITOBA HYDRO TO PROVIDE 120/240V-1Ø SERVICE TO EXISTING METER AND BREAKER ENCLOSURE. SEE DETAIL 2 FOR LOCATION. TO BE COORDINATED WITH MANITOBA HYDRO.
 2. CONTRACTOR TO UPGRADE METER AND FEED TO CURRENT CEC, AND REQUIREMENTS OF LOCAL AUTHORITIES HAVING JURISDICTION, CO-ORDINATE REQUIREMENTS.
 3. USE NEW MATERIAL ONLY UNLESS OTHERWISE NOTED ON DRAWINGS AND SPECIFICATIONS.
 4. ALL PLACEMENTS FOR STREET LIGHTING TO BE AS SHOWN. MANITOBA HYDRO CONNECTION TO BE REDONE AT LOCATIONS NEAR THAT OF EXISTING BRIDGE FOR SUPPLY POINTS FOR NEW STREET LIGHTING.
 5. CONTRACTOR TO USE APPROVED HEATING METHODS WHEN BENDING CONDUITS. OPEN FLAMES ARE NOT TO BE USED. CONDUIT SHALL NOT BE PITTED OR BURNED AT ANY POINT OF INSTALLATION.

- SYMBOL LEGEND:**
- Ⓢ LIGHT SWITCH
 - Ⓚ POLE MOUNTED STREET LIGHT
 - Ⓛ WALL MOUNTED LUMINAIRE
 - Ⓟ HANDRAIL LED LUMINAIRE
 - Ⓝ JUNCTION BOX
 - Ⓟ HANDRAIL LIGHTING POWER SUPPLY

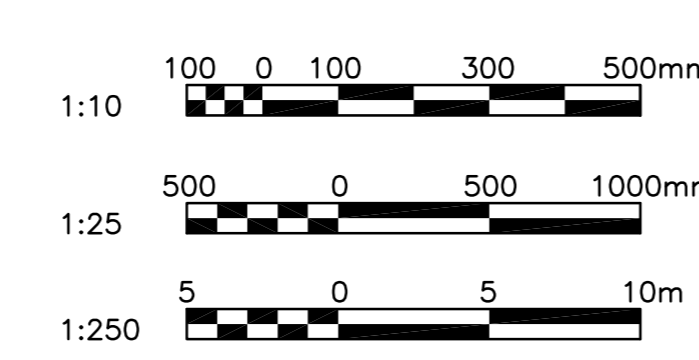

B.M. ELEV.		F.B.		WARDROP A TETRA TECH COMPANY		DESIGNED BY: H.P.C.C. CHECKED BY: A.H.	DRAWN BY: H.P.C.C. APPROVED BY: R.H.W.	HOR. SCALE: AS NOTED VERTICAL: AS NOTED	ACCEPTED BY: DATE ORIGINAL SIGNED: 11.02.16	CONSULTANT DRAWING NO. 0900070502-DWG-E0001	THE CITY OF WINNIPEG PUBLIC WORKS DEPARTMENT TRANSPORTATION ENGINEERING DIVISION	
00 ISSUED FOR TENDER NO. REVISIONS		11.02.18 A.H. DATE BY									DATE 11.01.11	

Winnipeg

OSBORNE STREET BRIDGE
REHABILITATION & RELATED WORKS

BRIDGE LIGHTING AND DETAILS

113