



A SECTION - STA: 1+110
SCALE H = 1:50 V = 1:25

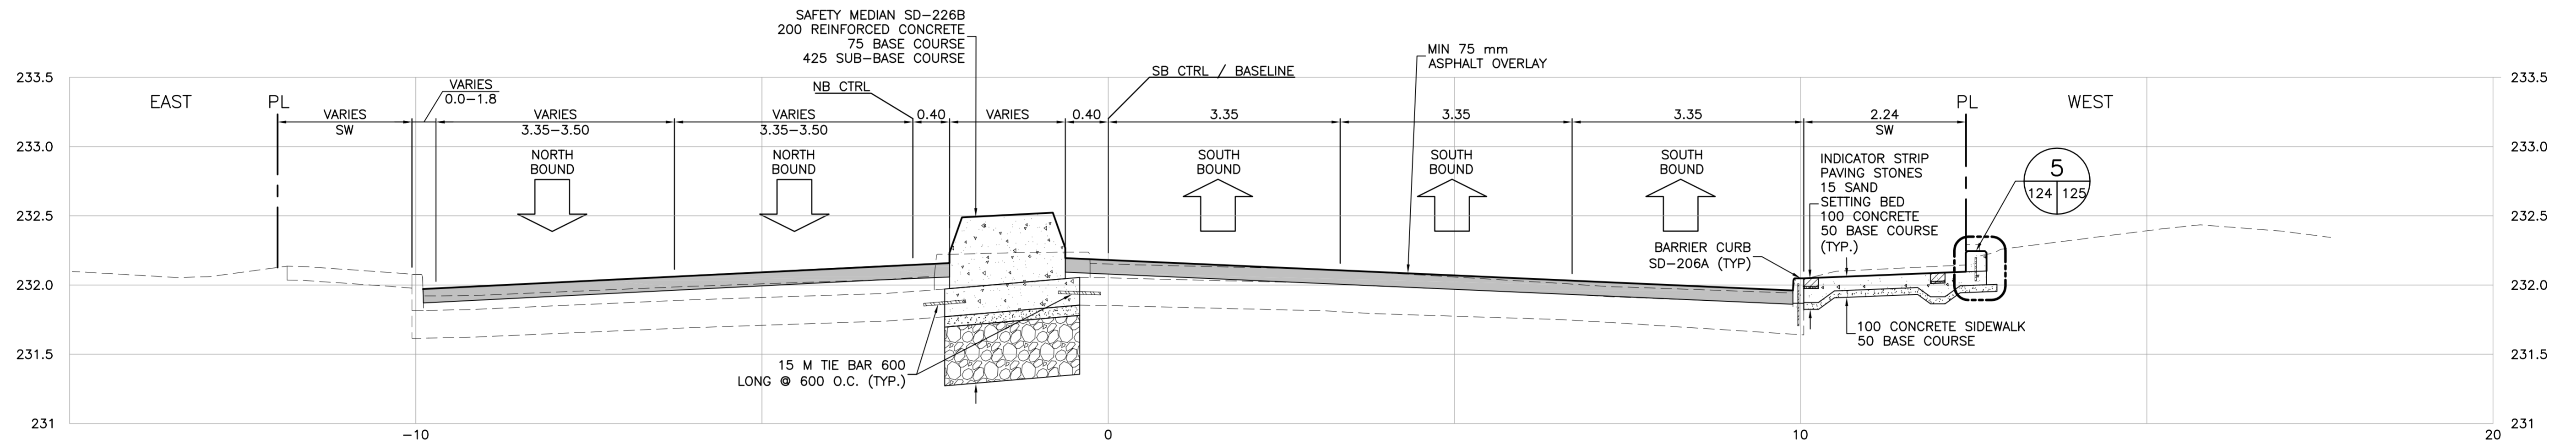

B SECTION - STA: 1+210
SCALE H = 1:50 V = 1:25

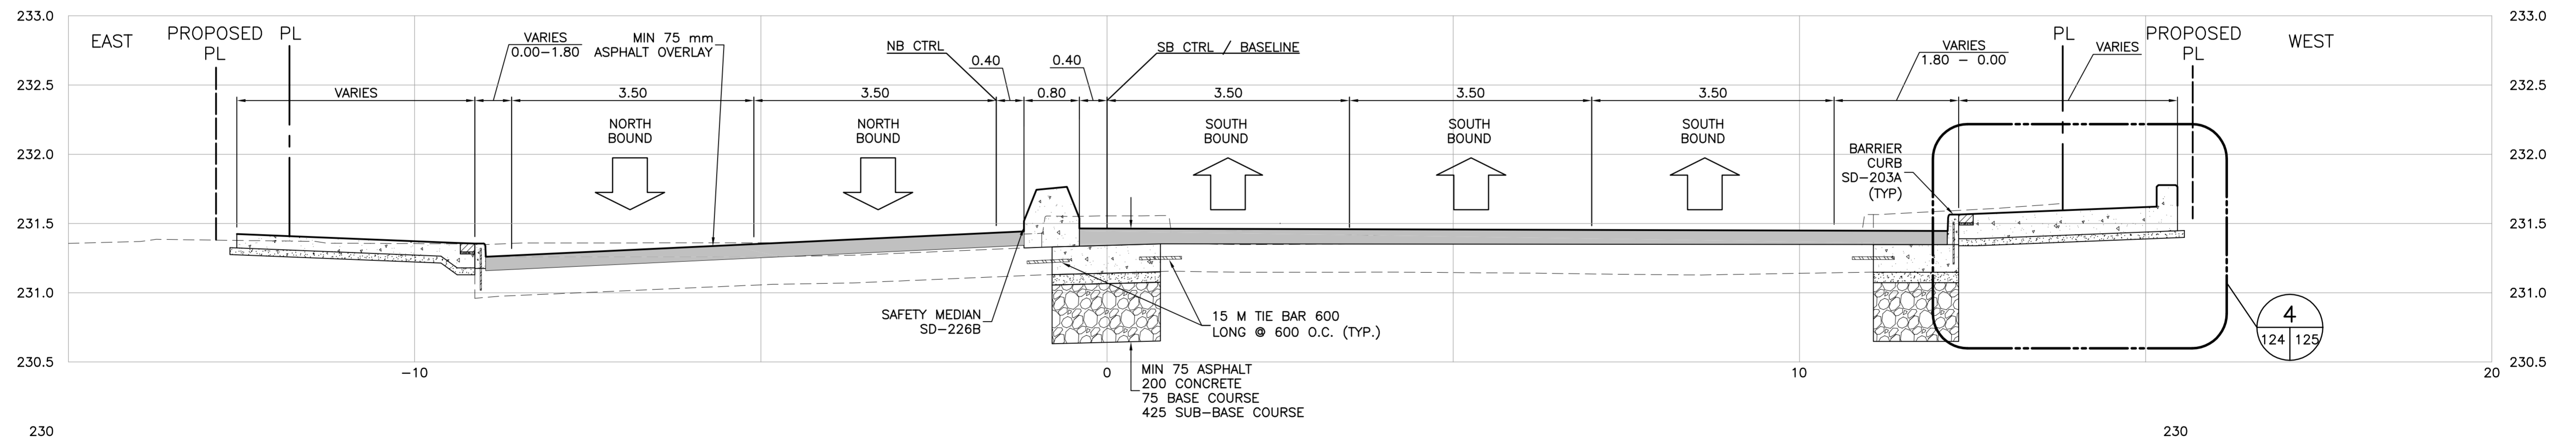

C SECTION - STA: 1+500
SCALE H = 1:50 V = 1:25



B.M. 35-076 (N: 5527196 E: 633022.129) ELEV. 232.401			
DESIGNED BY RTP	CHECKED BY DBW		
DRAWN BY PMW	APPROVED BY DPK		
HOR. SCALE: 1 : 50	RELEASED FOR CONSTRUCTION ORIGINAL SIGNED DATE 11.02.18		
VERTICAL: 1 : 25	DATE 2011.02.18		
00 ISSUED FOR TENDER	11.02.18	DBW	
NO. REVISIONS	DATE	BY	

DILLON CONSULTING

DESIGNED BY RTP
DRAWN BY PMW
HOR. SCALE: 1 : 50
VERTICAL: 1 : 25
DATE 2011.02.18

CHECKED BY DBW
APPROVED BY DPK
RELEASED FOR CONSTRUCTION ORIGINAL SIGNED DATE 11.02.18
MAY CRISLETT P. ENG. BRIDGE PROJECTS ENGINEER

PROVINCE OF MANITOBA
REGISTERED PROFESSIONAL ENGINEER
D.B. WIEBE
2011.02.16
Member 22480

CONSULTANT DRAWING NO. 092530

THE CITY OF WINNIPEG
PUBLIC WORKS DEPARTMENT
ENGINEERING DIVISION

OSBORNE STREET BRIDGE
REHABILITATION & RELATED WORKS

CITY DRAWING NUMBER B109-11-129
SHEET 124 OF 131

CROSS SECTIONS

124