


APPENDIX C – WATERMAIN RENEWAL LOCATIONS SKETCHES

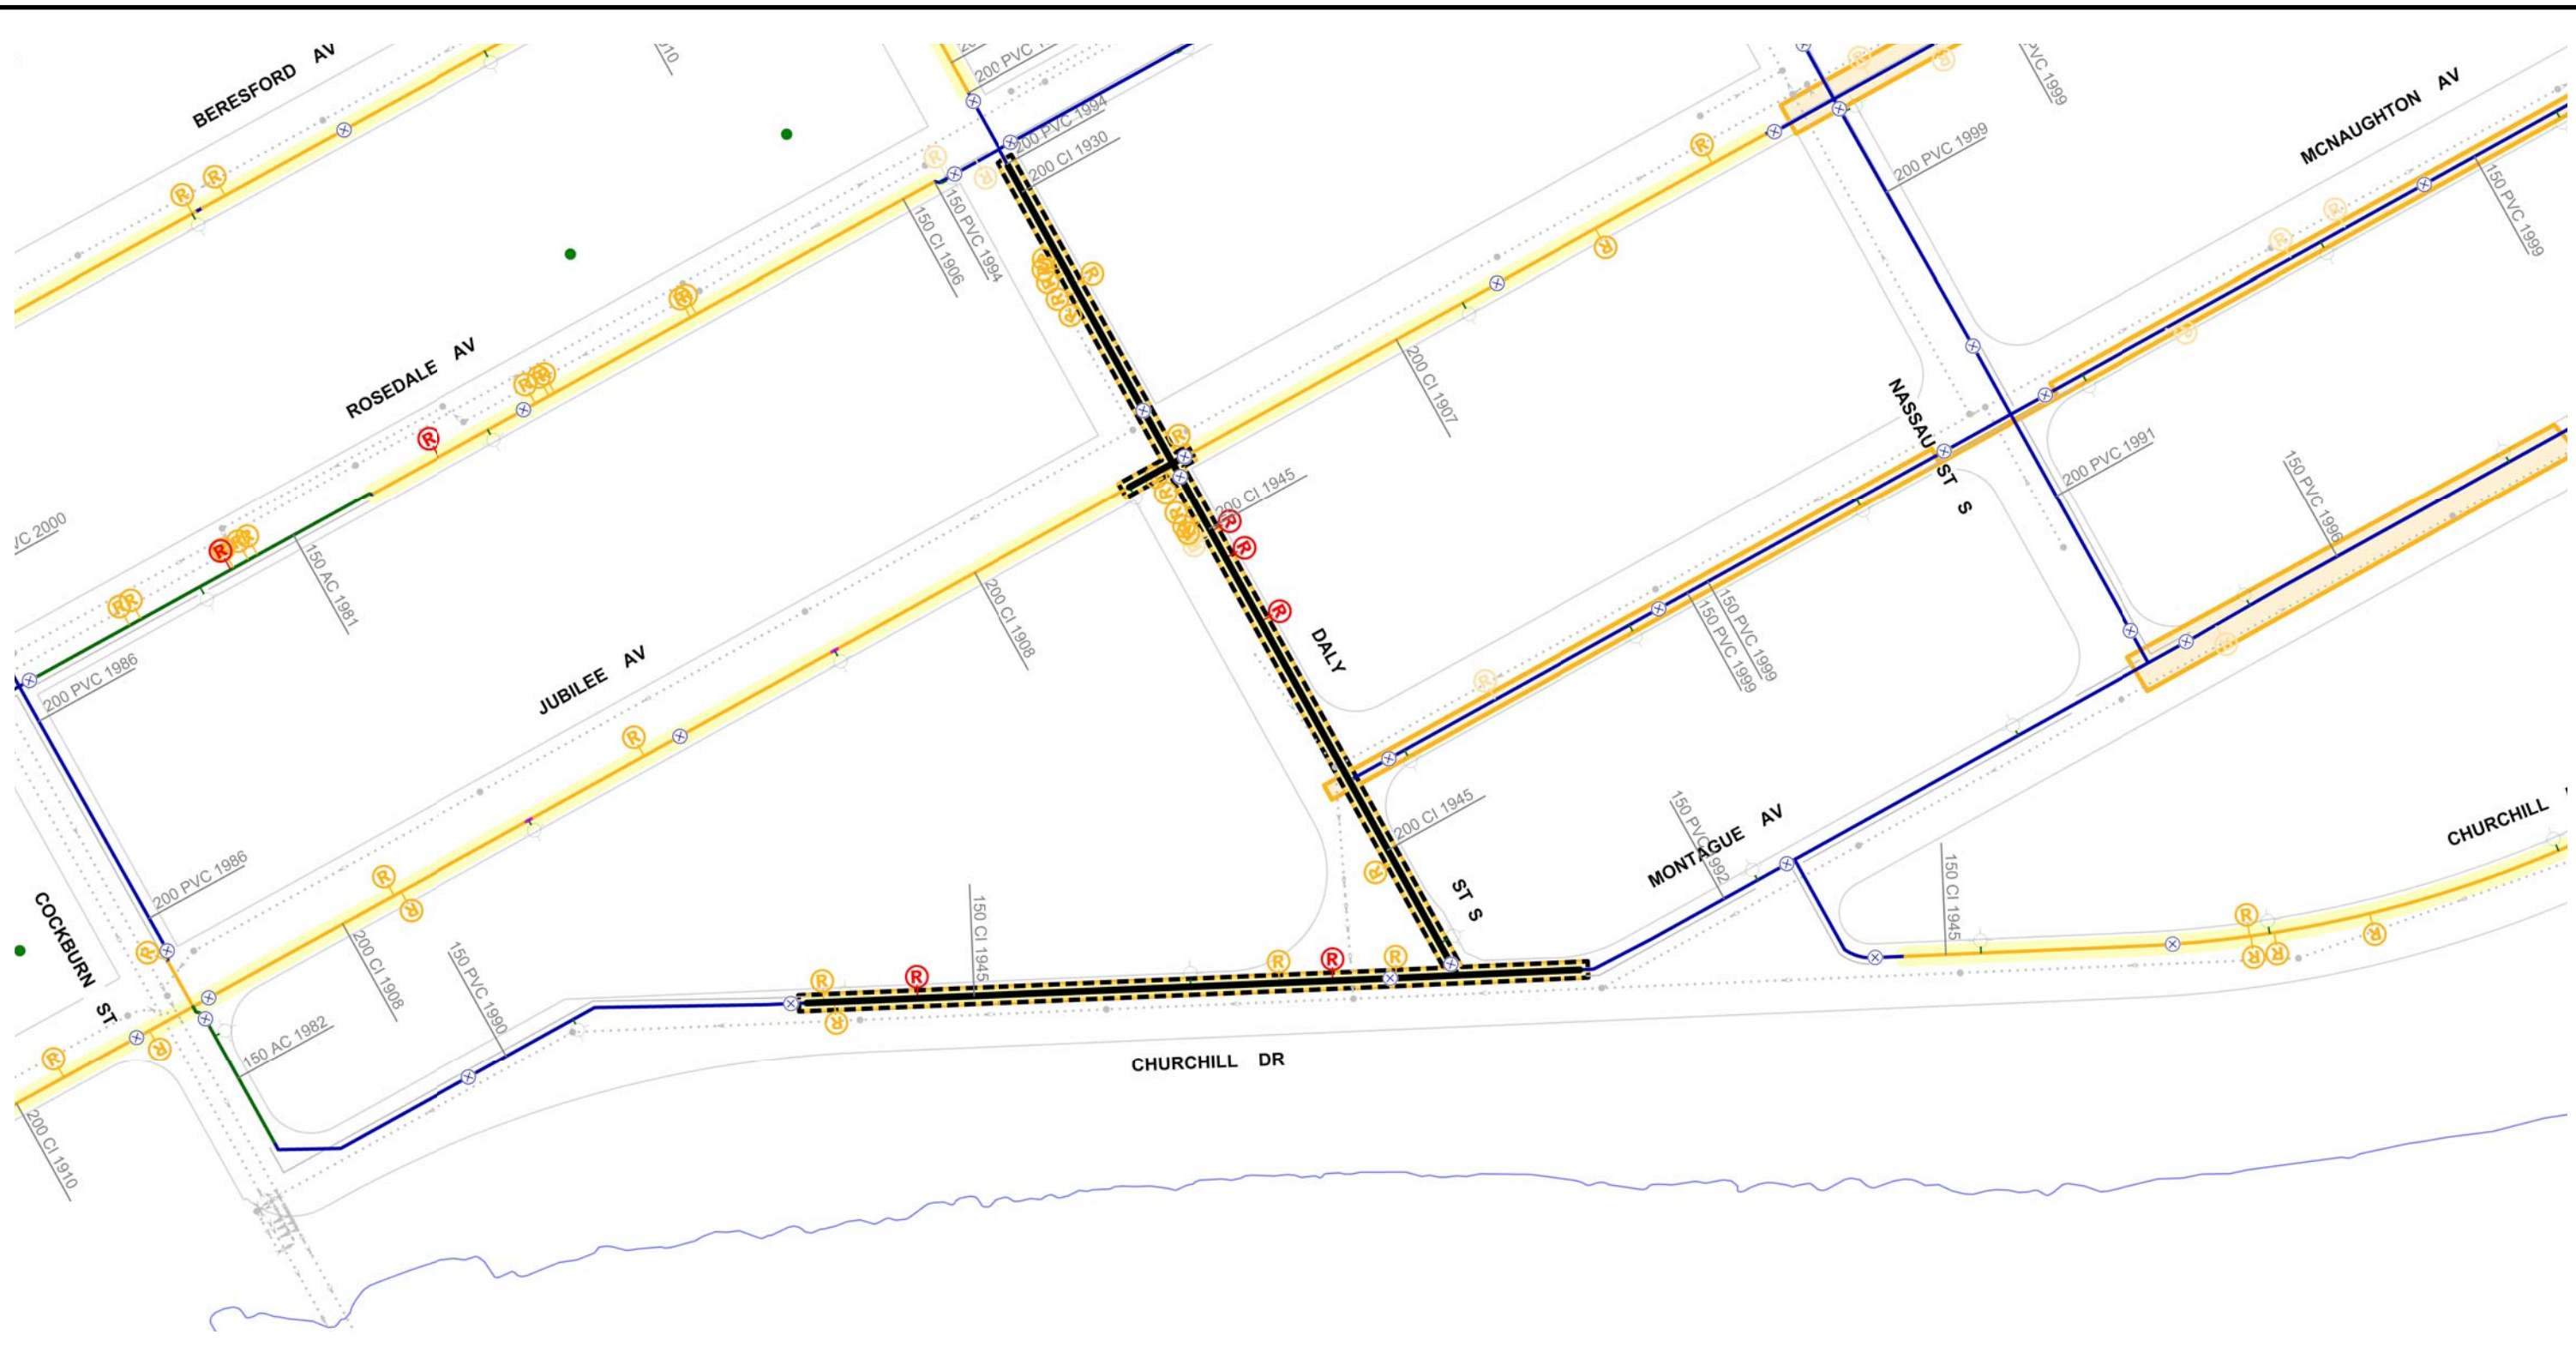

	UNKNOWN WATER MAIN MATERIAL		CURRENT REPAIRS		HYDRANT		HISTORIC WATER PROJECTS		FIRE PROTECTION UPGRADE
	CI WATER MAIN		CURRENT REPAIRS - ABANDON		HYDRANT BRANCH		PUBLIC WORKS PROJECT		AQUEDUCT
	AC WATER MAIN		HISTORIC REPAIRS		MANHOLES		PUBLIC WORK CANDIDATES - FUTURE		FEEDER MAIN
	PVC WATER MAIN		HISTORIC REPAIRS - ABANDON		SEWERS		CATHODIC PROTECTION		RAILWAY
	OTHER WATERMAIN		VALVE		2012 WMM PROJECTS				

Additional Notes:



Printed: 9/21/2011



**CITY OF WINNIPEG
WATER AND WASTE DEPARTMENT
2012 WATER MAIN RENEWAL PROGRAM**


Location ID: 5

Street: DALY ST S

Location Description: JUBILEE AV TO ROSEDALE AV

Scale: 1:2000

Renewal Type: REPAIR COUNT

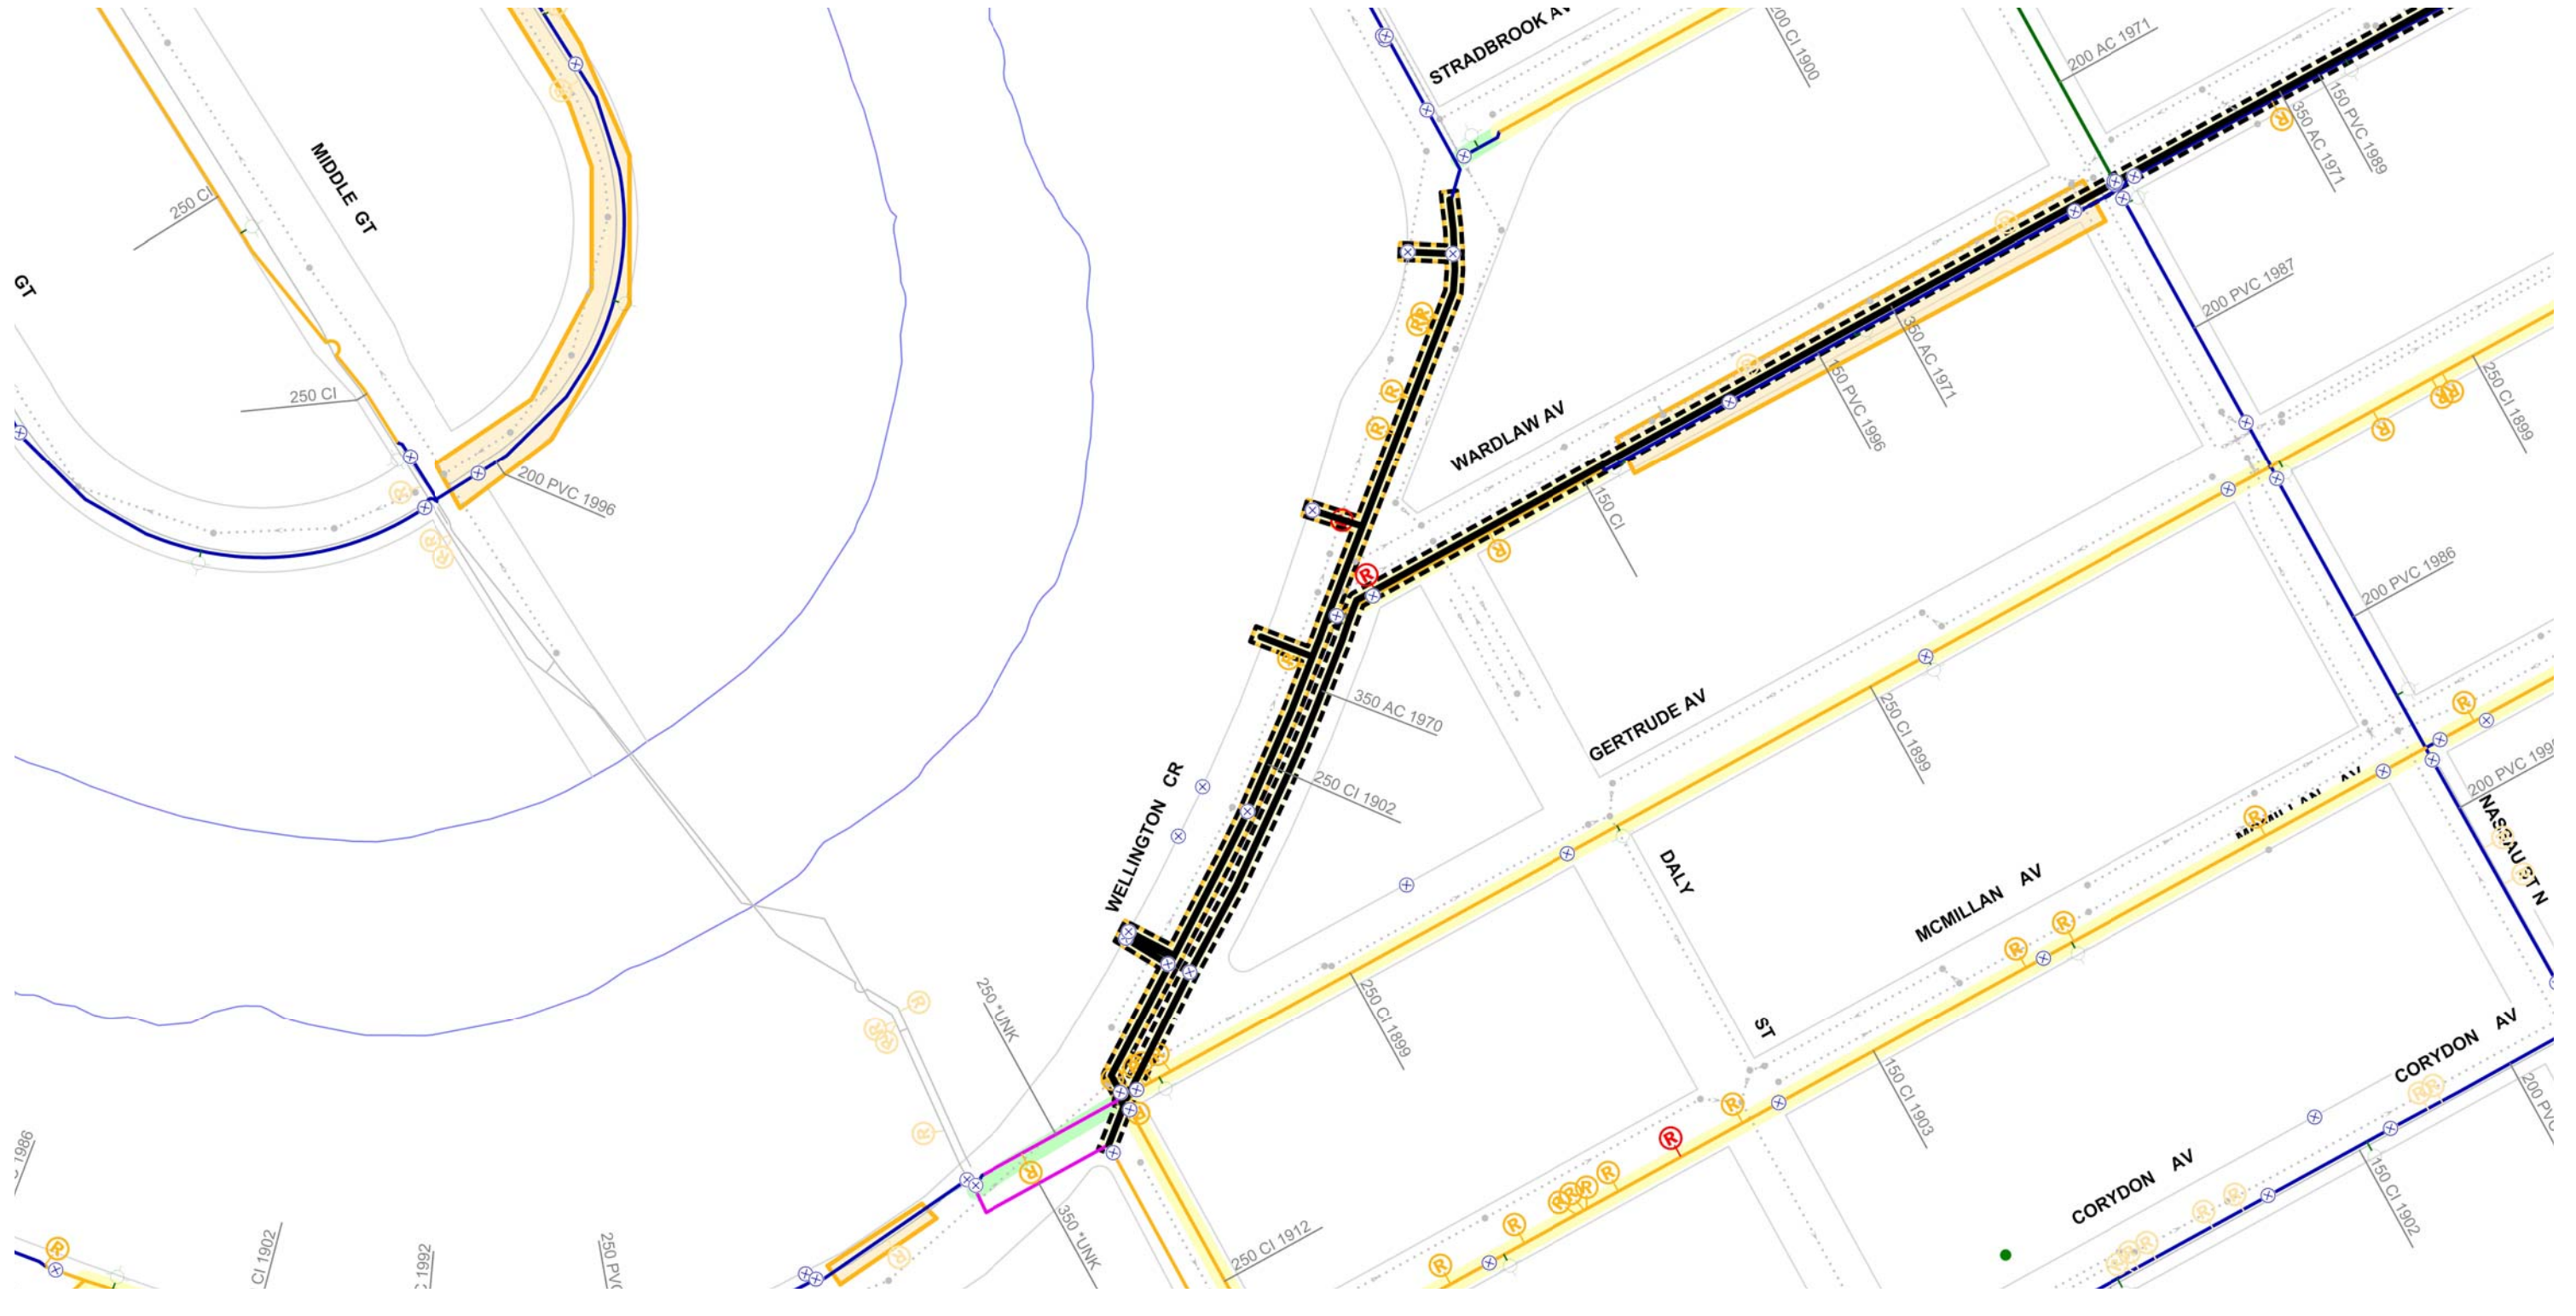


	UNKNOWN WATER MAIN MATERIAL		CURRENT REPAIRS		HYDRANT		HISTORIC WATER PROJECTS		FIRE PROTECTION UPGRADE
	CI WATER MAIN		CURRENT REPAIRS - ABANDON		HYDRANT BRANCH		PUBLIC WORKS PROJECT		AQUEDUCT
	AC WATER MAIN		HISTORIC REPAIRS		MANHOLES		PUBLIC WORK CANDIDATES - FUTURE		FEEDER MAIN
	PVC WATER MAIN		HISTORIC REPAIRS - ABANDON		SEWERS		CATHODIC PROTECTION		RAILWAY
	OTHER WATERMAIN		VALVE		2012 WMR PROJECTS				

Additional Notes:

Printed: 9/21/2011



 CITY OF WINNIPEG WATER AND WASTE DEPARTMENT 2012 WATER MAIN RENEWAL PROGRAM	
Location ID: 22	Street: WELLINGTON CR
Location Description: GERTRUDE AV TO STRADBROOK AV	
Scale: 1:2000	Renewal Type: CRITICALITY

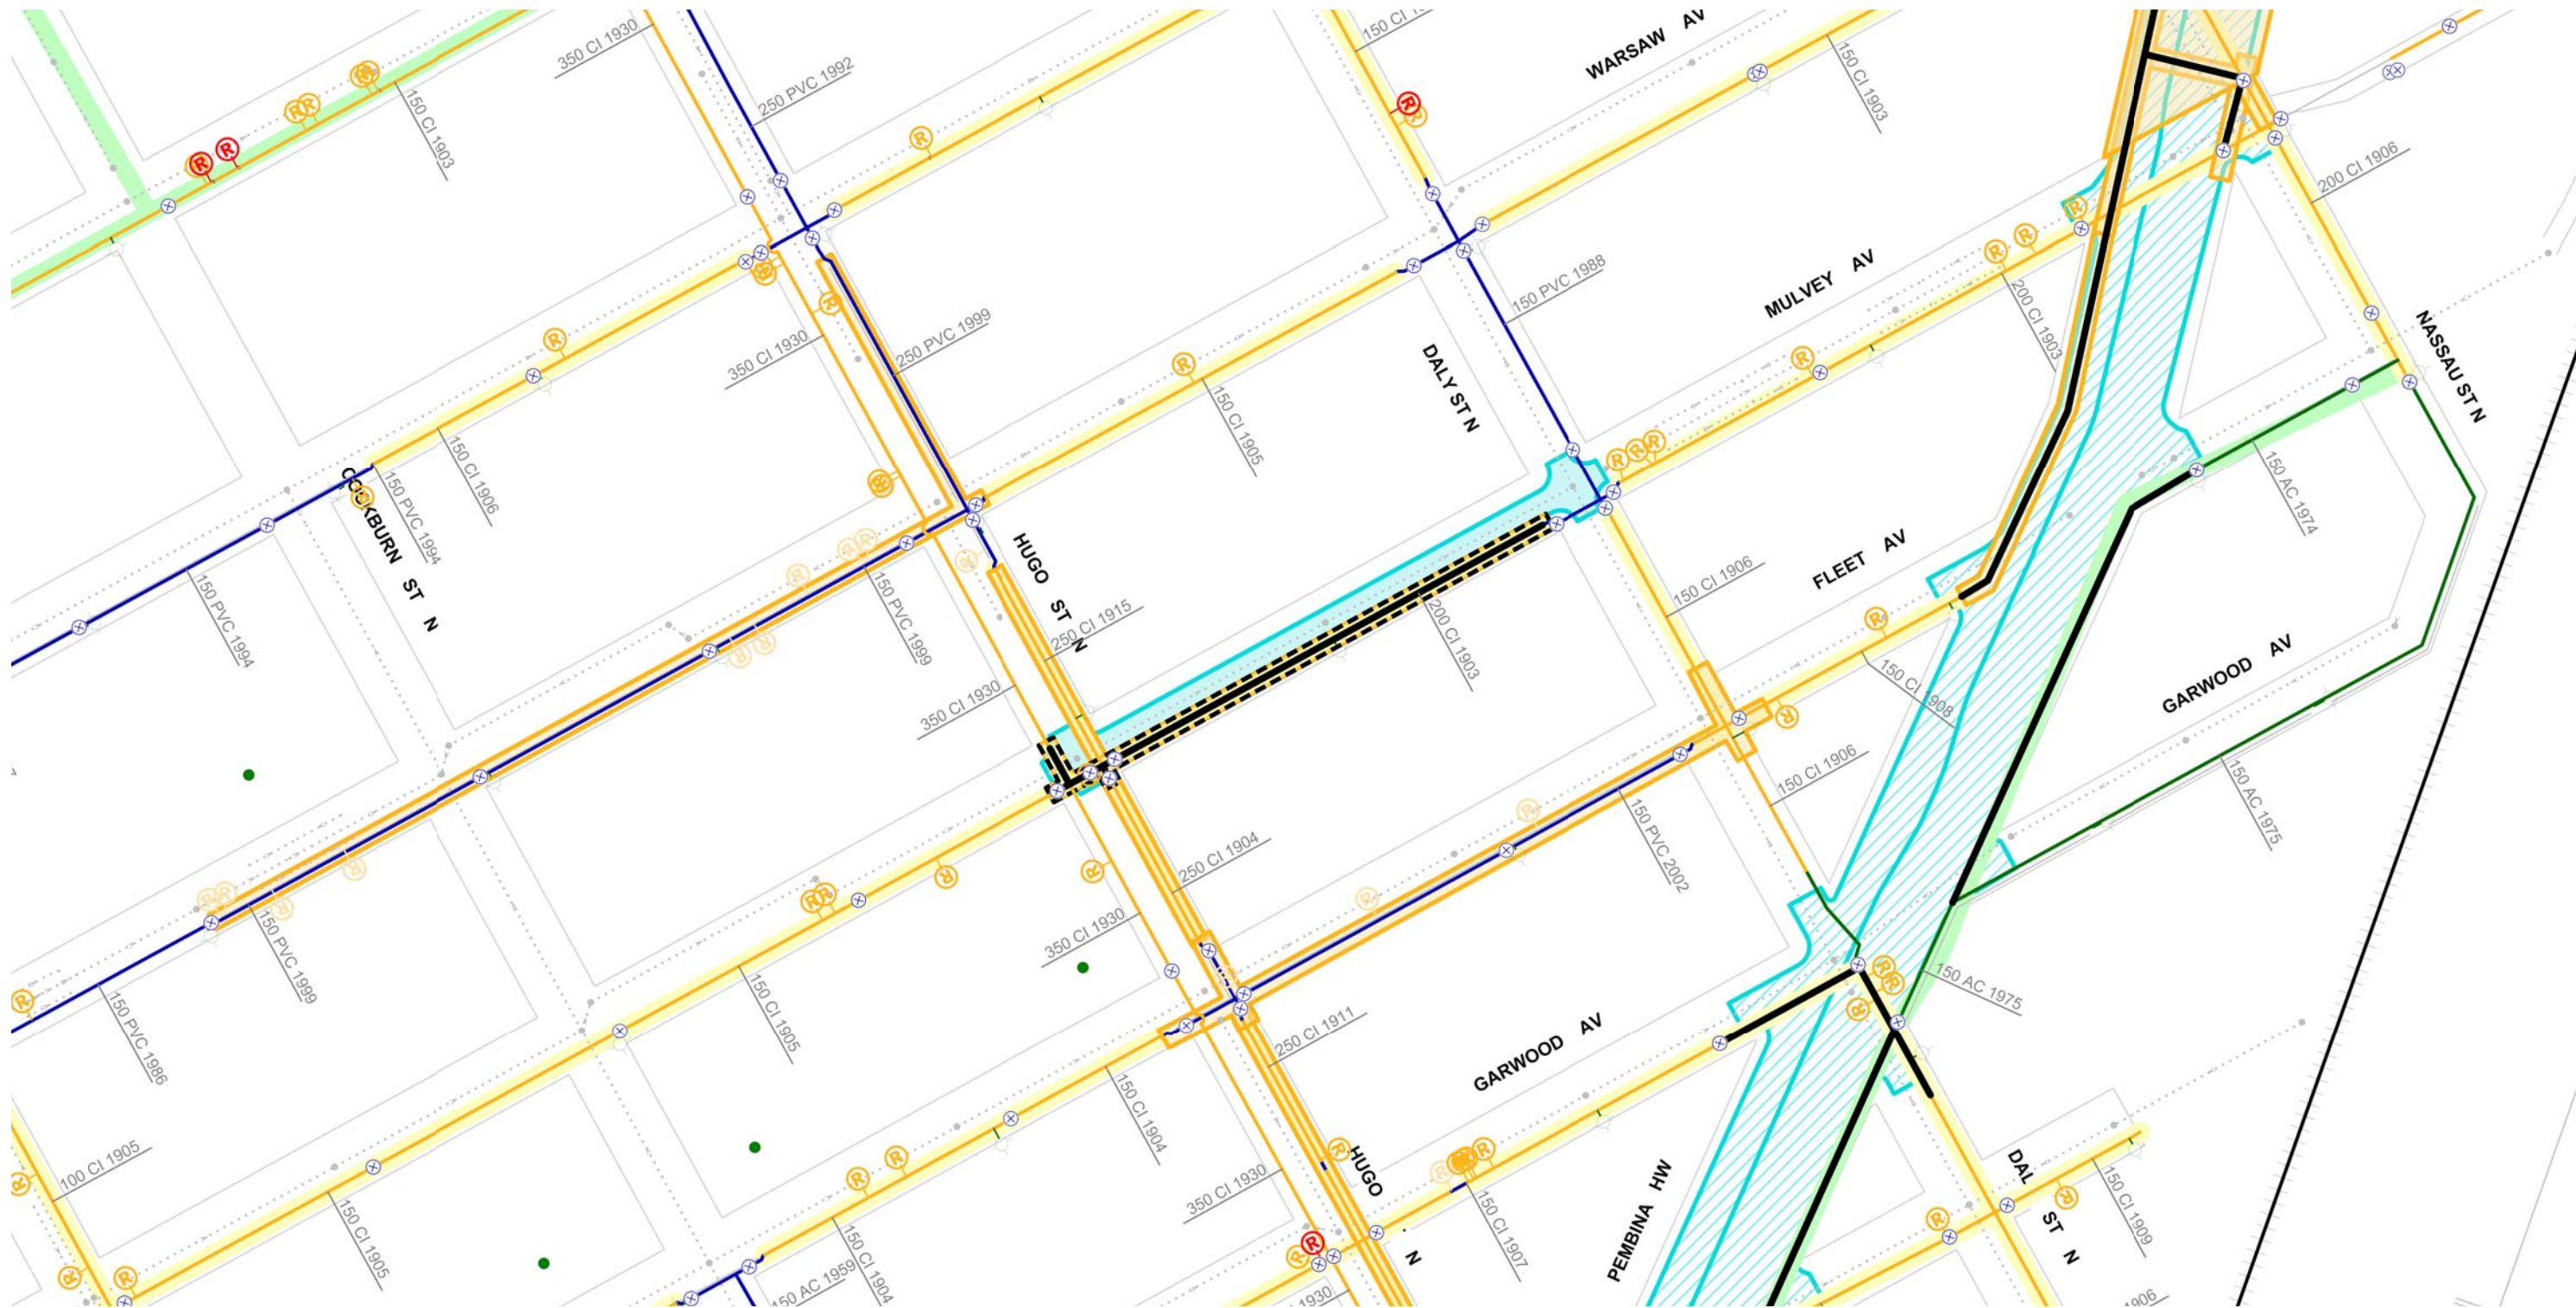

UNKNOWN WATER MAIN MATERIAL	CURRENT REPAIRS	HYDRANT	HISTORIC WATER PROJECTS	FIRE PROTECTION UPGRADE
CI WATER MAIN	CURRENT REPAIRS - ABANDON	HYDRANT BRANCH	PUBLIC WORKS PROJECT	AQUEDUCT
AC WATER MAIN	HISTORIC REPAIRS	MANHOLES	PUBLIC WORK CANDIDATES - FUTURE	FEEDER MAIN
PVC WATER MAIN	HISTORIC REPAIRS - ABANDON	SEWERS	CATHODIC PROTECTION	RAILWAY
OTHER WATERMAIN	VALVE	2012 WMR PROJECTS		

Additional Notes:

Printed: 9/21/2011



**CITY OF WINNIPEG
WATER AND WASTE DEPARTMENT
2012 WATER MAIN RENEWAL PROGRAM**


Location ID: 31

Street: MULVEY AV

Location Description: DALY ST TO HUGO ST

Scale: 1:2000

Renewal Type: PWD - LOCAL

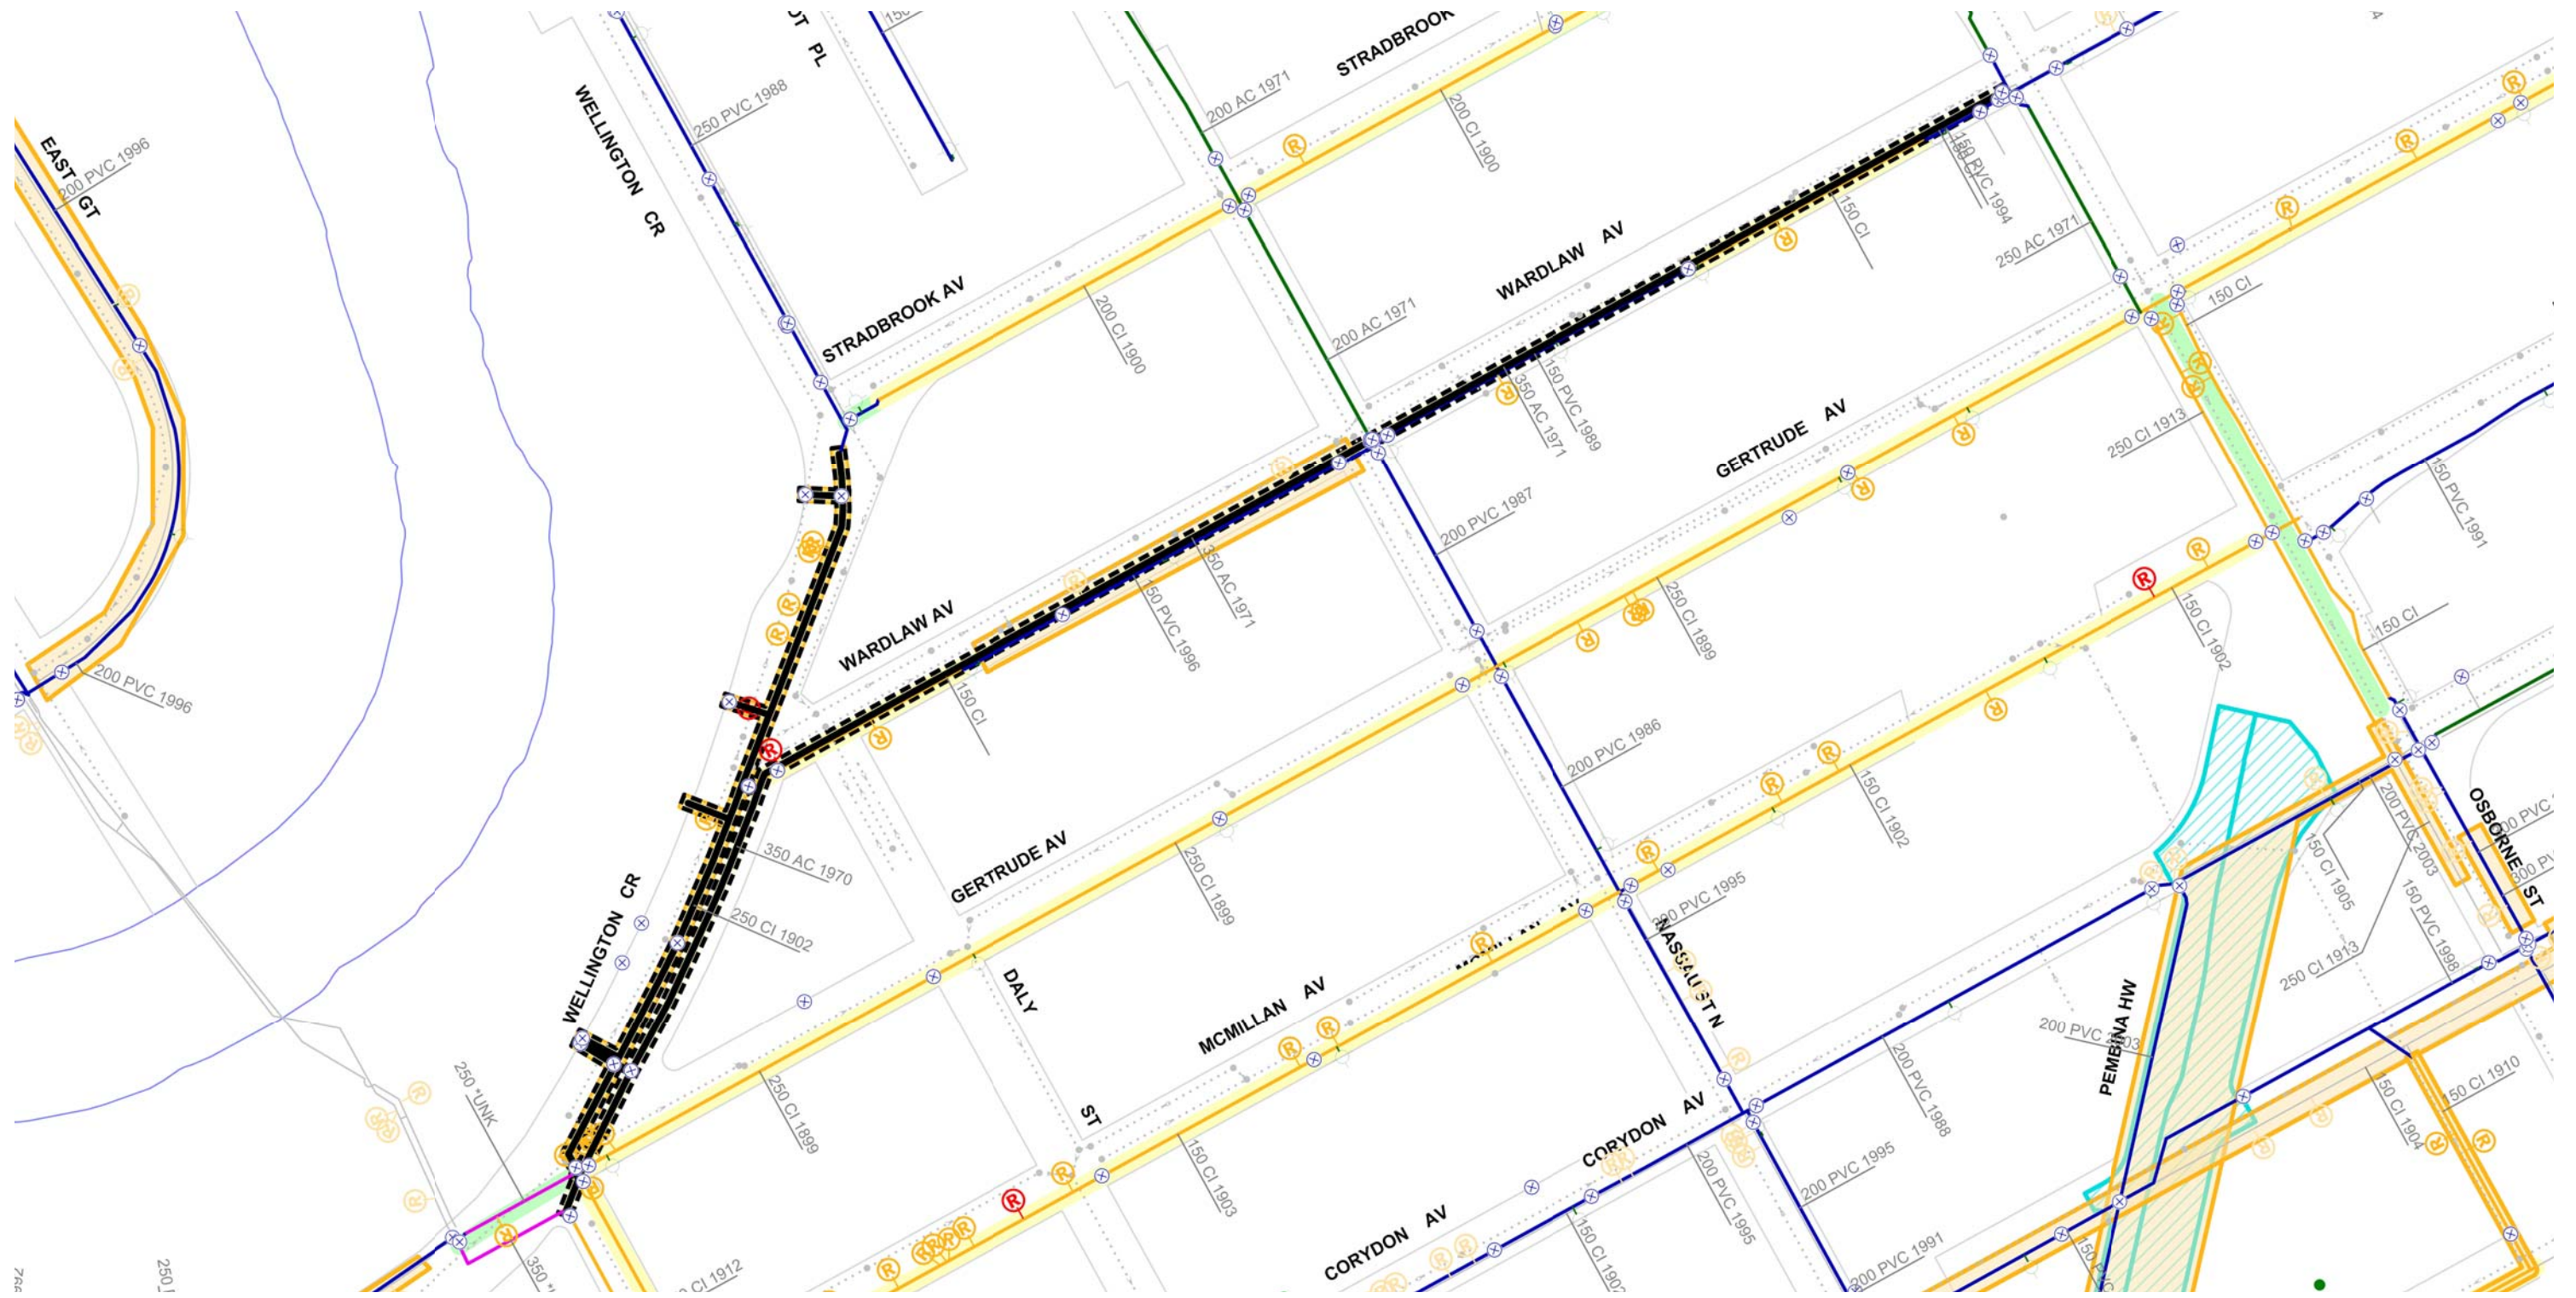


	UNKNOWN WATER MAIN MATERIAL		CURRENT REPAIRS		HYDRANT		HISTORIC WATER PROJECTS		FIRE PROTECTION UPGRADE
	CI WATER MAIN		CURRENT REPAIRS - ABANDON		HYDRANT BRANCH		PUBLIC WORKS PROJECT		AQUEDUCT
	AC WATER MAIN		HISTORIC REPAIRS		MANHOLES		PUBLIC WORK CANDIDATES - FUTURE		FEEDER MAIN
	PVC WATER MAIN		HISTORIC REPAIRS - ABANDON		SEWERS		CATHODIC PROTECTION		RAILWAY
	OTHER WATERMAIN		VALVE		2012 WMR PROJECTS				

Additional Notes:

Printed: 9/21/2011





**CITY OF WINNIPEG
WATER AND WASTE DEPARTMENT
2012 WATER MAIN RENEWAL PROGRAM**

Location ID: 37	Street: WELLINGTON CRES/ WARDLAW AV
Location Description: HUGO ST N TO OSBORNE ST	
Scale: 1:2500	Renewal Type: ABANDON