

APPENDIX B – WATERMAIN RENEWAL LOCATIONS SKETCHES



CITY OF WINNIPEG
WATER AND WASTE DEPARTMENT
2012 WATER MAIN RENEWAL PROGRAM

Location ID: 13 Street: PROVENCHER BV


Location Description: RUE LANGEVIN TO RUE ST JEAN BAPTISTE

Scale: 1:2000 Renewal Type: REPAIR COUNT

Additional Notes:

Printed: 9/21/2011

- UNKNOWN WATER MAIN MATERIAL
- CI WATER MAIN
- AC WATER MAIN
- PVC WATER MAIN
- OTHER WATER MAIN
- CURRENT REPAIRS
- CURRENT REPAIRS - ABANDON
- HISTORIC REPAIRS
- HISTORIC REPAIRS - ABANDON
- VALUE
- HYDRANT
- HYDRANT BRANCH
- HISTORIC WATER PROJECTS
- PUBLIC WORKS PROJECT
- FIRE PROTECTION UPGRADE
- ADJUNCT
- PUBLIC WORKS CANDIDATE - FUTURE
- FEEDER MAIN
- RAILWAY
- CATHODIC PROTECTION
- 2012 WMR PROJECTS

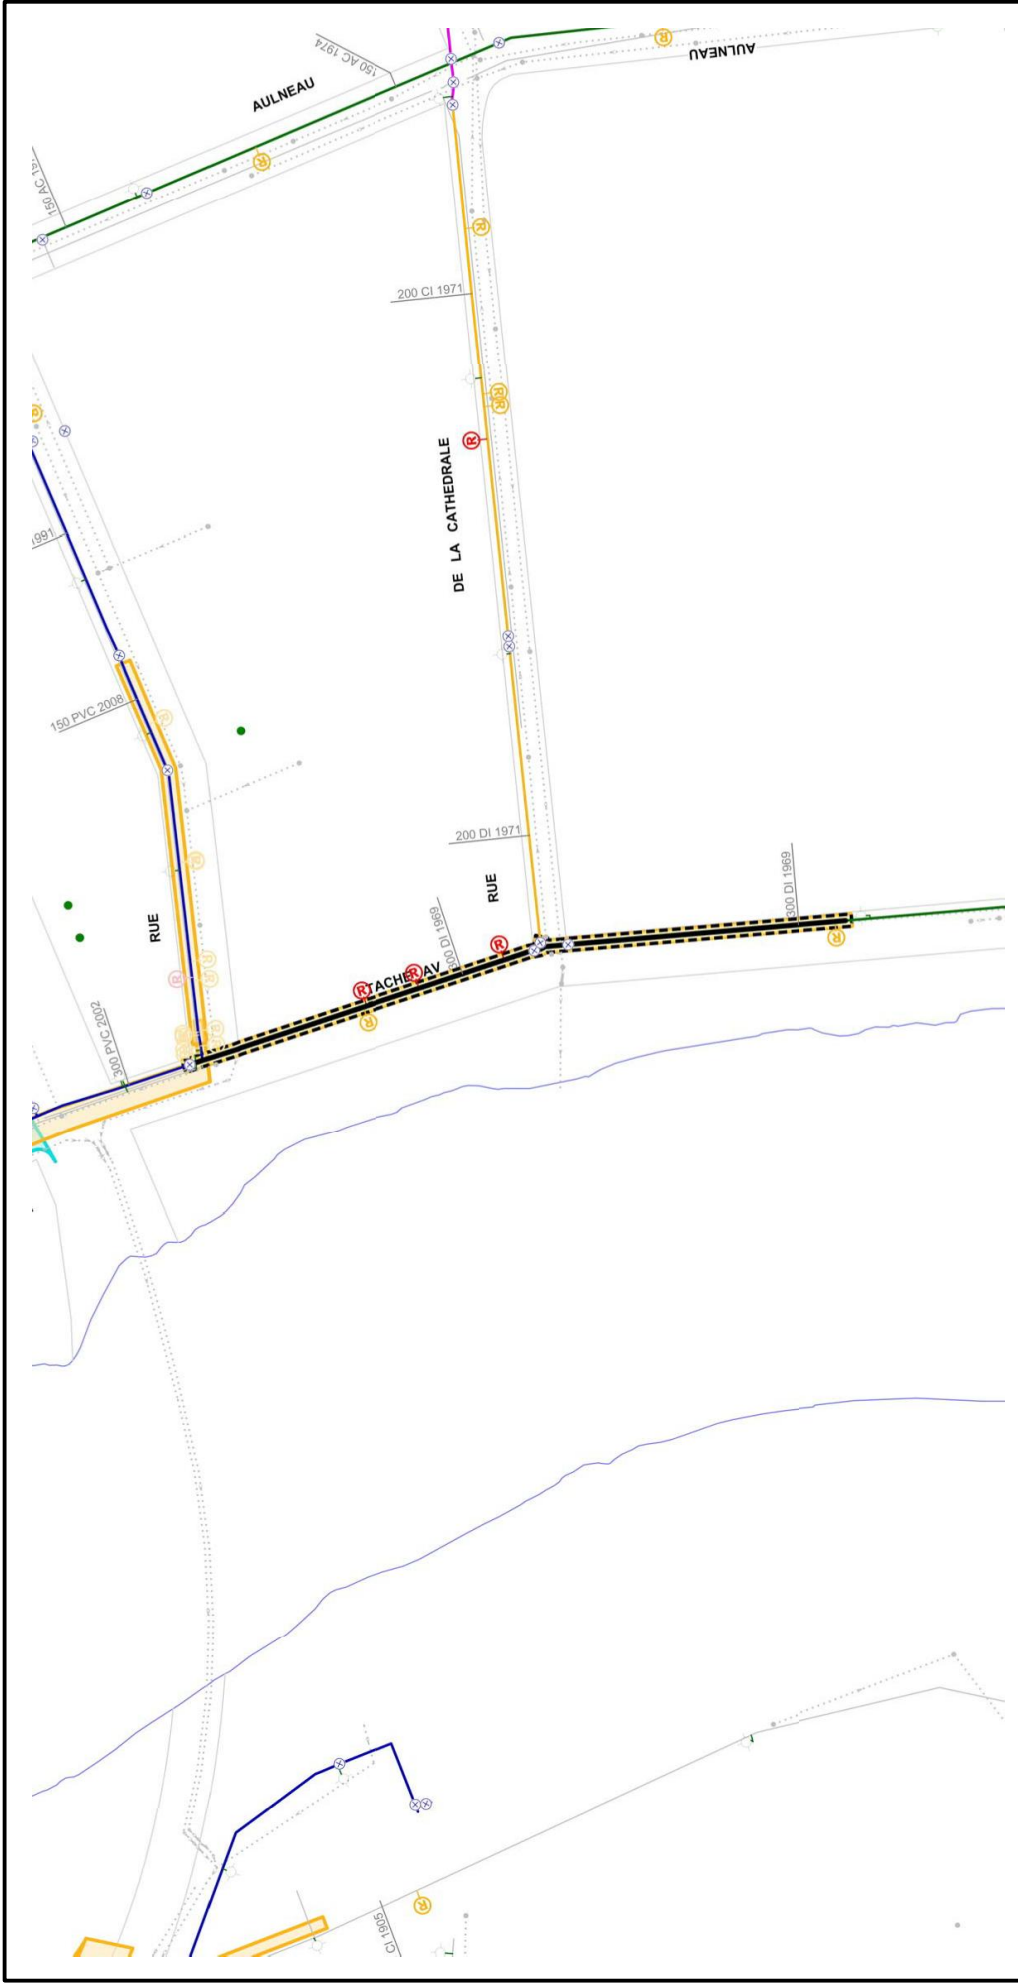

**CITY OF WINNIPEG
WATER AND WASTE DEPARTMENT
2012 WATER MAIN RENEWAL PROGRAM**

Location ID: 18 Street: TACHE AV

Location Description: RUE MASSON TO MID-BLOCK S OF RUE DE LA CATHEDRALE

Scale: 1:2000 Renewal Type: REPAIR COUNT

Additional Notes:

Printed: 9/21/2011

	UNKNOWN WATER MAIN MATERIAL		HISTORIC WATER PROJECTS		FIRE PROTECTION UPGRADE
	CURRENT REPAIRS		HISTORIC WATER PROJECTS		AQUEDUCT
	CURRENT REPAIRS - ABANDON		PUBLIC WORKS PROJECT		FEEDER MAIN
	HYDRANT		HYDRANT BRANCH		SEWERS
	AC WATER MAIN		MANHOLES		SEWERS
	PVC WATER MAIN		SEWERS		SEWERS
	OTHER WATER MAIN		RAILWAY		RAILWAY
	VALVE		CATHODIC PROTECTION		CATHODIC PROTECTION
	2012 WMR PROJECTS		2012 WMR PROJECTS		2012 WMR PROJECTS



CITY OF WINNIPEG
WATER AND WASTE DEPARTMENT
2012 WATER MAIN RENEWAL PROGRAM

Location ID: 26 Street: THOMASBERRY ST

Location Description: TACHE AV


Scale: 1:2000 Renewal Type: WATER PLANNING

Additional Notes:
 RECONNECT

Printed: 9/21/2011

Legend:

- UNKNOWN WATER MAIN MATERIAL
- CI WATER MAIN
- AC WATER MAIN
- PVC WATER MAIN
- OTHER WATERMAIN
- HYDRANT
- HYDRANT BRANCH
- MANHOLES
- SEWERS
- 2012 MMR PROJECTS
- VALVE
- CURRENT REPAIRS
- CURRENT REPAIRS - ABANDON
- HISTORIC REPAIRS
- HISTORIC REPAIRS - ABANDON
- HYDROBIC WATER PROJECTS
- PUBLIC WORKS PROJECT
- PUBLIC WORK - CANDIDATE - FUTURE
- CATHODIC PROTECTION
- FIRE PROTECTION UPGRADE
- AD/SEDUCT
- FEEDER MAIN
- RAILWAY

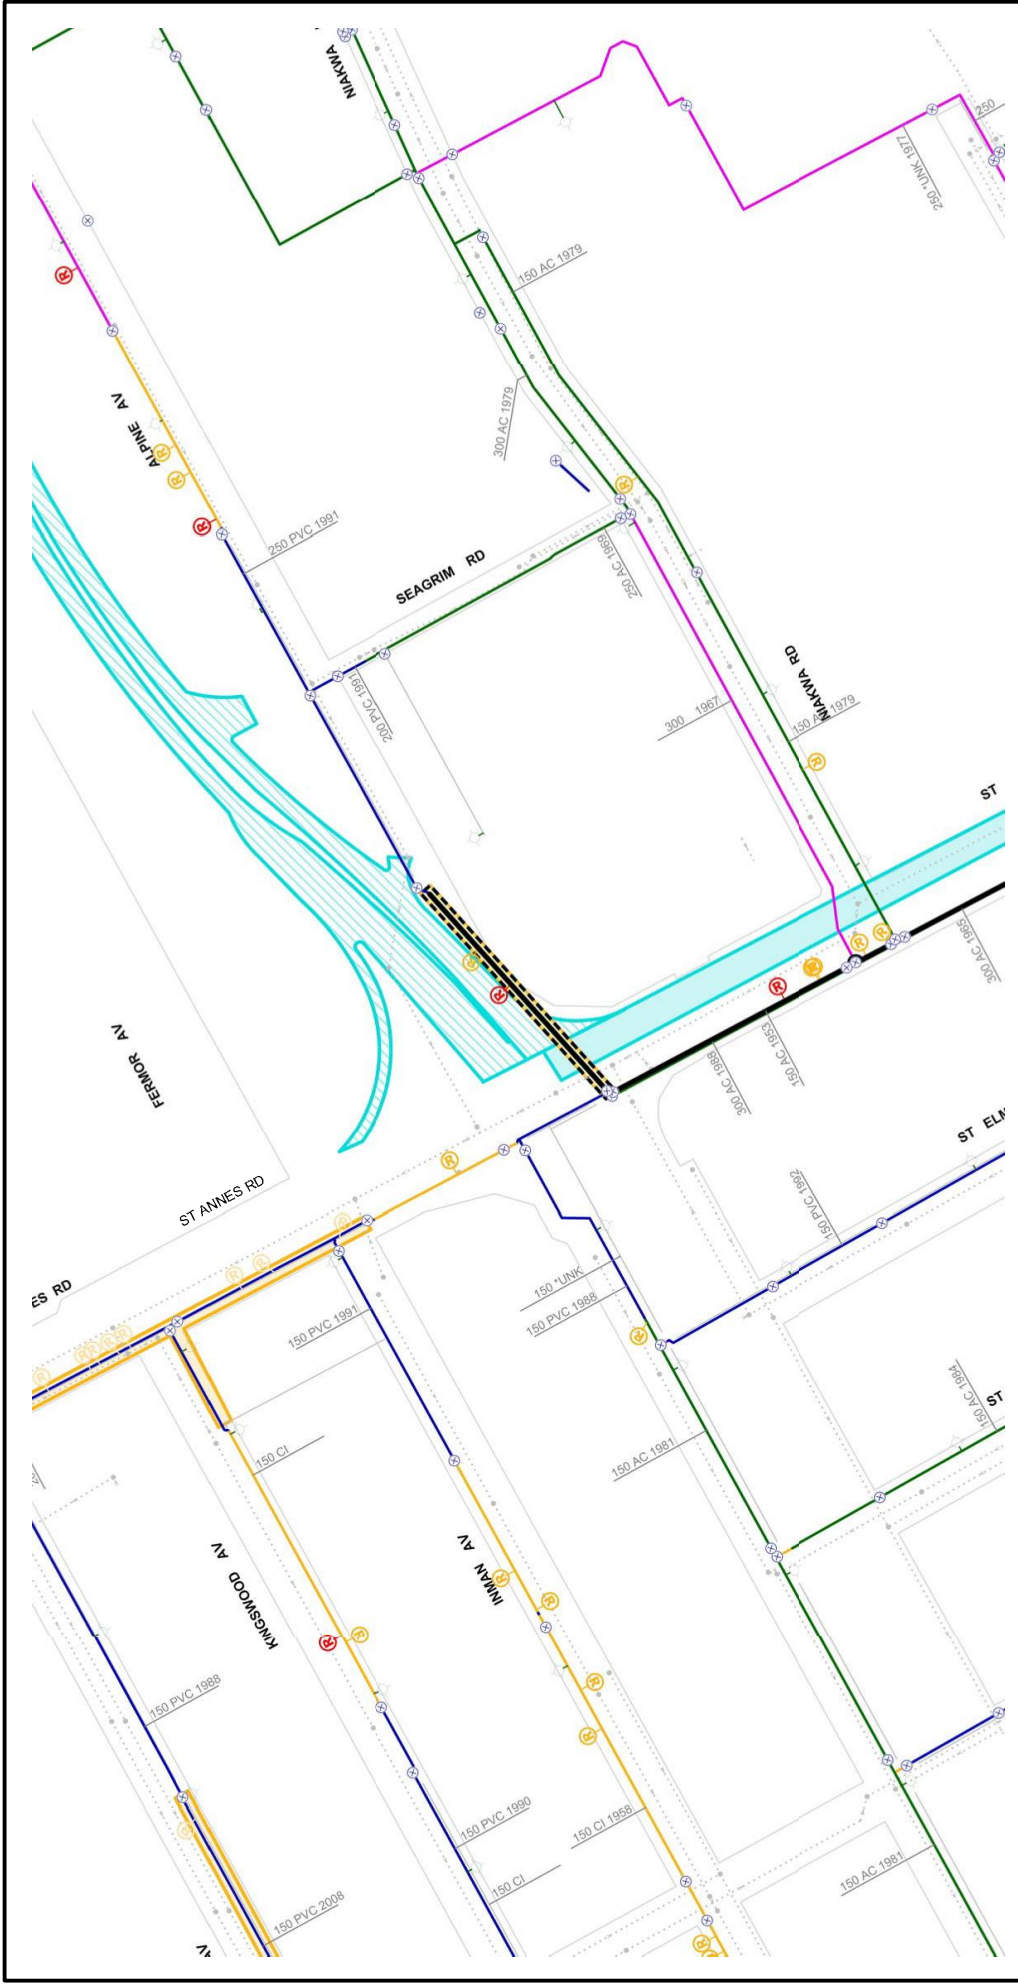

**CITY OF WINNIPEG
WATER AND WASTE DEPARTMENT
2012 WATER MAIN RENEWAL PROGRAM**

Location ID: 30 Street: FERMOR AV

Location Description: AT ST ANNES RD


Scale: 1:2000 Renewal Type: PWD - REGIONAL MILL AND FILL/
WATER SERVICES

Additional Notes:

Printed: 9/21/2011

Legend:

- UNKNOWN WATER MAIN MATERIAL
- CI WATER MAIN
- AC WATER MAIN
- PVC WATER MAIN
- OTHER WATERMAIN
- CURRENT REPAIRS
- CURRENT REPAIRS - ABANDON
- HISTORIC REPAIRS
- HISTORIC REPAIRS - ABANDON
- HYDRANT
- HYDRANT BRANCH
- HISTORIC WATER PROJECTS
- PUBLIC WORKS PROJECT
- PUBLIC WORK - CANDIDATE - FUTURE
- ADUCT
- FEEDER MAIN
- RAILWAY
- CATHODIC PROTECTION
- 2012 MMR PROJECTS
- FIRE PROTECTION UPGRADE

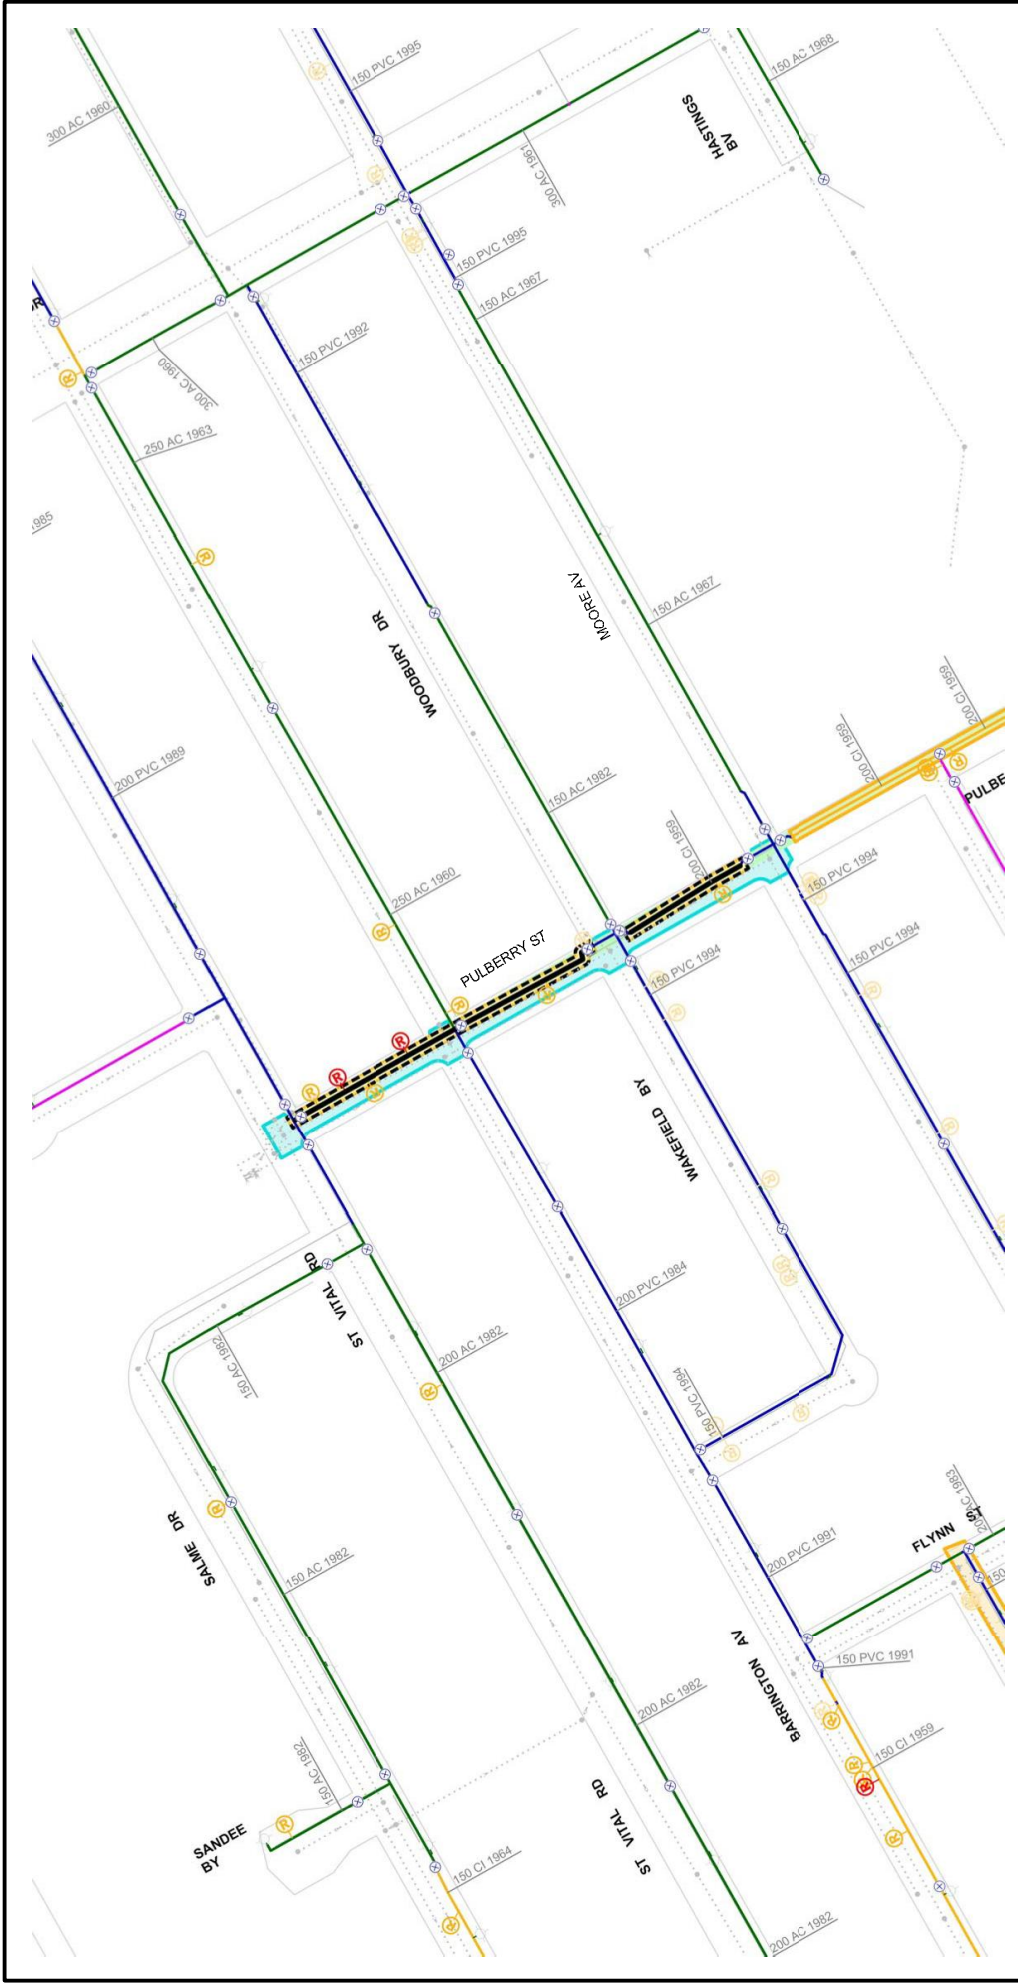

CITY OF WINNIPEG
WATER AND WASTE DEPARTMENT
2012 WATER MAIN RENEWAL PROGRAM

Location ID: 32 Street: PULBERRY ST

Location Description: ST VITAL RD TO MOORE AV

Scale: 1:2000 Renewal Type: PWD - LOCAL

Additional Notes:
 SCHOOL WITHIN PROJECT LIMITS

Printed: 9/21/2011

Legend:

- UNKNOWN WATER MAIN MATERIAL
- CL 1 WATER MAIN
- AC WATER MAIN
- PVC WATER MAIN
- OTHER WATER MAIN
- CURRENT REPAIRS
- CURRENT REPAIRS - ABANDON
- HISTORIC REPAIRS
- HISTORIC REPAIRS - ABANDON
- VALVE
- HYDRANT
- HYDRANT BRANCH
- MANHOLES
- SEWERS
- 2012 WMR PROJECTS
- HISTORIC WATER PROJECTS
- PUBLIC WORKS PROJECT
- PUBLIC WORK - CANDIDATES - FUTURE
- CATHODIC PROTECTION
- FIRE PROTECTION UPGRADE
- ADUCT
- FEEDER MAIN
- RAILWAY



**CITY OF WINNIPEG
WATER AND WASTE DEPARTMENT
2012 WATER MAIN RENEWAL PROGRAM**

Winnipeg

Location ID: 35 Street: TACHE AV

Location Description: RUE DUMOULIN TO RUE LA VERENDRYE

Scale: 1:2000 Renewal Type: PWD - LOCAL/FPU

Additional Notes:

Printed: 9/21/2011

UNKNOWN WATER MAIN MATERIAL	HYDRANT	HISTORIC WATER PROJECTS	FIRE PROTECTION UPGRADE
CI WATER MAIN	HYDRANT BRANCH	PUBLIC WORKS PROJECT	ADJUNCT
AC WATER MAIN	MANNHOLES	PUBLIC WORK CANDIDATES - FUTURE	FEEDER MAIN
PVC WATER MAIN	SEWERS	CATHODIC PROTECTION	RAILWAY
OTHER WATERMAIN	VALVE	2012 WMR PROJECTS	
CURRENT REPAIRS			
CURRENT REPAIRS - ABANDON			
HISTORIC REPAIRS			
HISTORIC REPAIRS - ABANDON			