
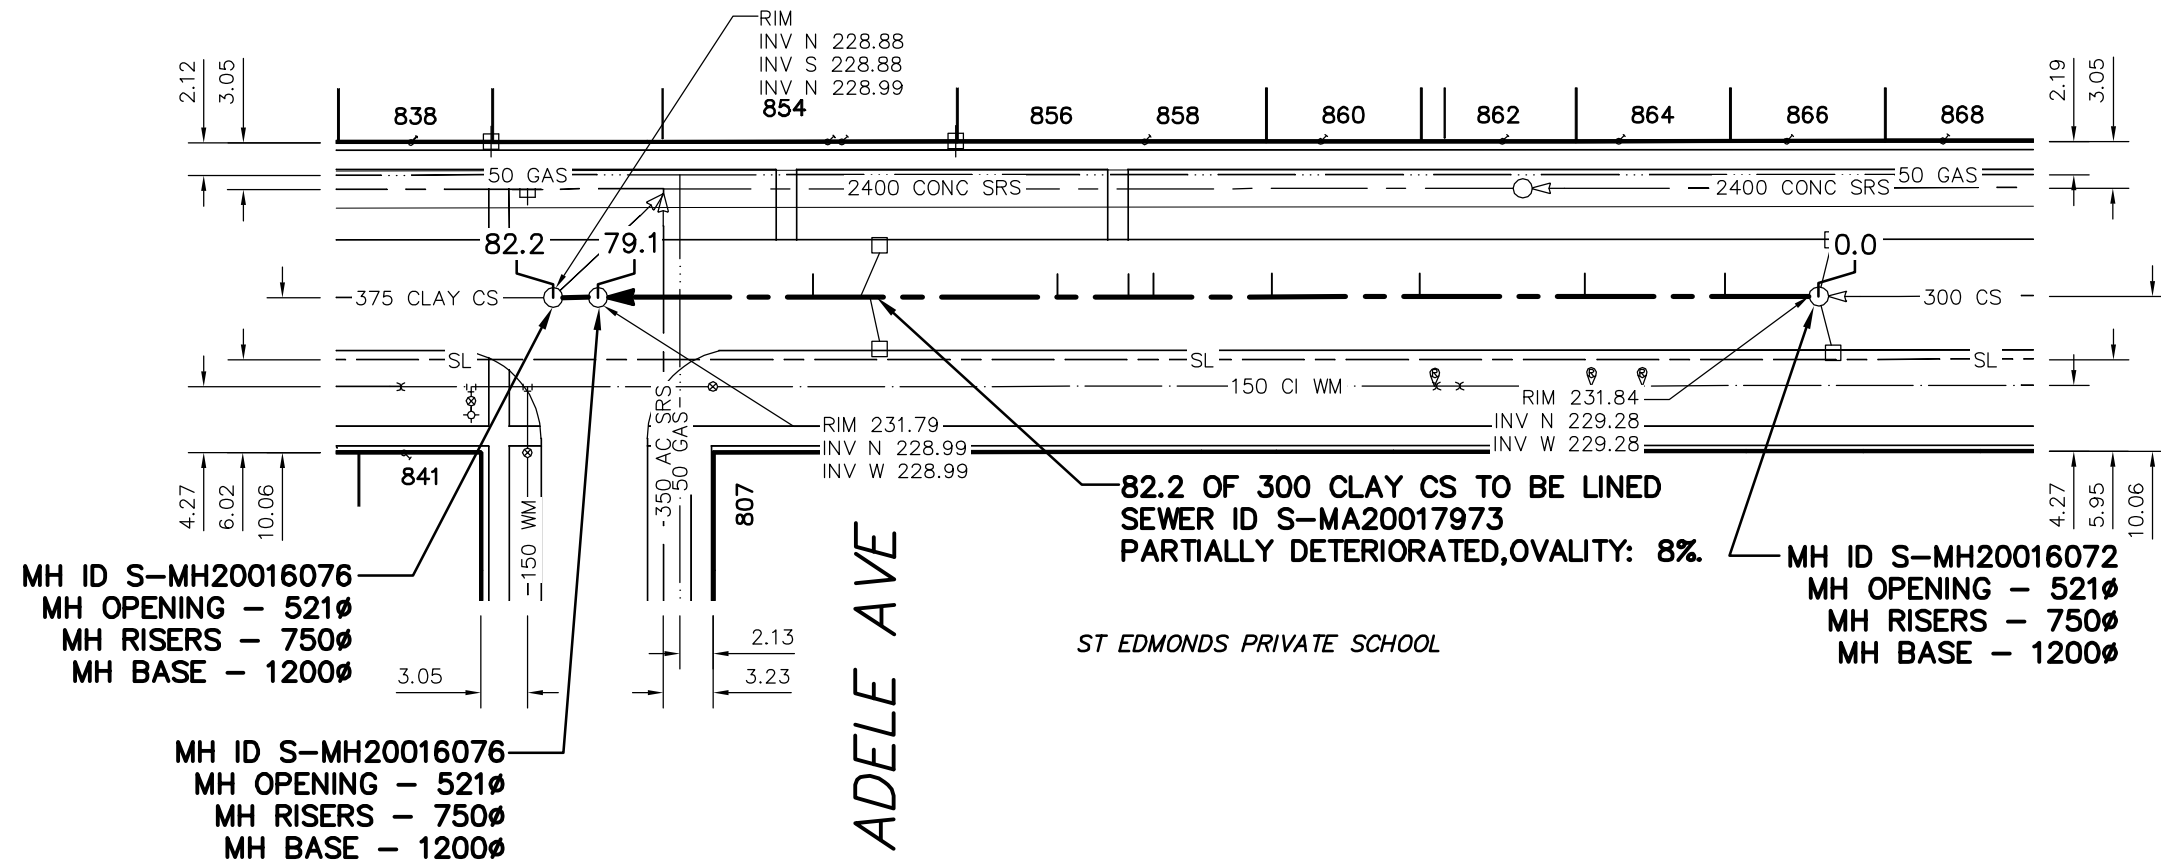


ALVERSTONE STREET

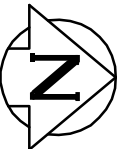

ST EDMONDS PRIVATE SCHOOL

SEWER JUNCTION INFORMATION FROM SEWER VIDEO INSPECTION				
SEWER ID S-MA20017973				
DISTANCE FROM MH ID S-MH20016072				
DISTANCE	DIRECTION	DIAMETER	CLOCK	CODE
6.1	SOUTH	150	2	CNI
15.2	SOUTH	150	2	JN
25.9	SOUTH	150	2	JN
35.5	SOUTH	150	2	JN
43.2	SOUTH	150	2	CNI
44.8	SOUTH	150	2	JN
49.4	SOUTH	150	2	CXI
61.6	SOUTH	150	10	CXI
62.2	SOUTH	150	2	CNI
65.3	SOUTH	150	1	JN

WARNING

IF POWER EQUIPMENT OR EXPLOSIVES ARE TO BE USED FOR EXCAVATION ON THIS PROJECT THE CONTRACTOR MUST:

- 1) NOTIFY THE GAS COMPANY OF THE PROPOSED LOCATION OF EXCAVATION.
- 2) TAKE PRECAUTION TO AVOID DAMAGE TO GAS COMPANY INSTALLATIONS.

SEE PROVINCIAL REGULATION 210/72 FOR DETAILS

METRIC

WHOLE NUMBERS INDICATE MILLIMETRES
DECIMALIZED NUMBERS INDICATE METRES

<p>LOCATION APPROVED UNDERGROUND STRUCTURES</p> <p>SUPV. U/G STRUCTURES COMMITTEE _____ DATE _____</p> <p>NOTE: LOCATION OF UNDERGROUND STRUCTURES AS SHOWN ARE BASED ON THE BEST INFORMATION AVAILABLE BUT NO GUARANTEE IS GIVEN THAT ALL EXISTING UTILITIES ARE SHOWN OR THAT THE GIVEN LOCATIONS ARE EXACT. CONFIRMATION OF EXISTENCE AND EXACT LOCATION OF ALL SERVICES MUST BE OBTAINED FROM THE INDIVIDUAL UTILITIES BEFORE PROCEEDING WITH CONSTRUCTION.</p>	<p>B.M. ELEV. _____</p> <p>CONSTRUCTION COMPLETION DATE: YYYY MM DD _____</p>	<table border="1" style="width:100%; border-collapse: collapse;"> <tr> <td>DESIGNED BY</td> <td>SC</td> <td>CHECKED BY</td> <td>SC</td> </tr> <tr> <td>DRAWN BY</td> <td>CJH</td> <td>APPROVED BY</td> <td>KZ</td> </tr> <tr> <td>SCALE:</td> <td rowspan="2">1:500</td> <td>RELEASED FOR CONSTRUCTION</td> <td rowspan="2">SIGNED BY K.R. ZUREK</td> </tr> <tr> <td>HORIZONTAL</td> <td>DATE</td> <td>2011 11 23</td> </tr> <tr> <td>VERTICAL</td> <td>DATE</td> <td>2011 11 23</td> <td></td> </tr> </table> <p>PLOT DATE: 2011 11 23</p>	DESIGNED BY	SC	CHECKED BY	SC	DRAWN BY	CJH	APPROVED BY	KZ	SCALE:	1:500	RELEASED FOR CONSTRUCTION	SIGNED BY K.R. ZUREK	HORIZONTAL	DATE	2011 11 23	VERTICAL	DATE	2011 11 23		<p>ENGINEER'S SEAL</p> <p>ORIGINAL SIGNED BY S.R.J. COURNOYER NOV. 21, 2011</p> <p>CONSULTANT DRAWING NUMBER _____</p>	<p>THE CITY OF WINNIPEG WATER AND WASTE DEPARTMENT ENGINEERING DIVISION</p> <p>2011 SEWER RENEWALS BY CIPP LINING ALVERSTONE STREET 1ST MH N OF ADELE AVENUE TO MH AT ADELE AVENUE</p>	<p>SHEET 3 OF 95</p> <p>CITY DRAWING NUMBER</p> <p>9620</p>
DESIGNED BY	SC	CHECKED BY	SC																					
DRAWN BY	CJH	APPROVED BY	KZ																					
SCALE:	1:500	RELEASED FOR CONSTRUCTION	SIGNED BY K.R. ZUREK																					
HORIZONTAL		DATE		2011 11 23																				
VERTICAL	DATE	2011 11 23																						