


# ARLINGTON STREET

WOLSELEY AVE

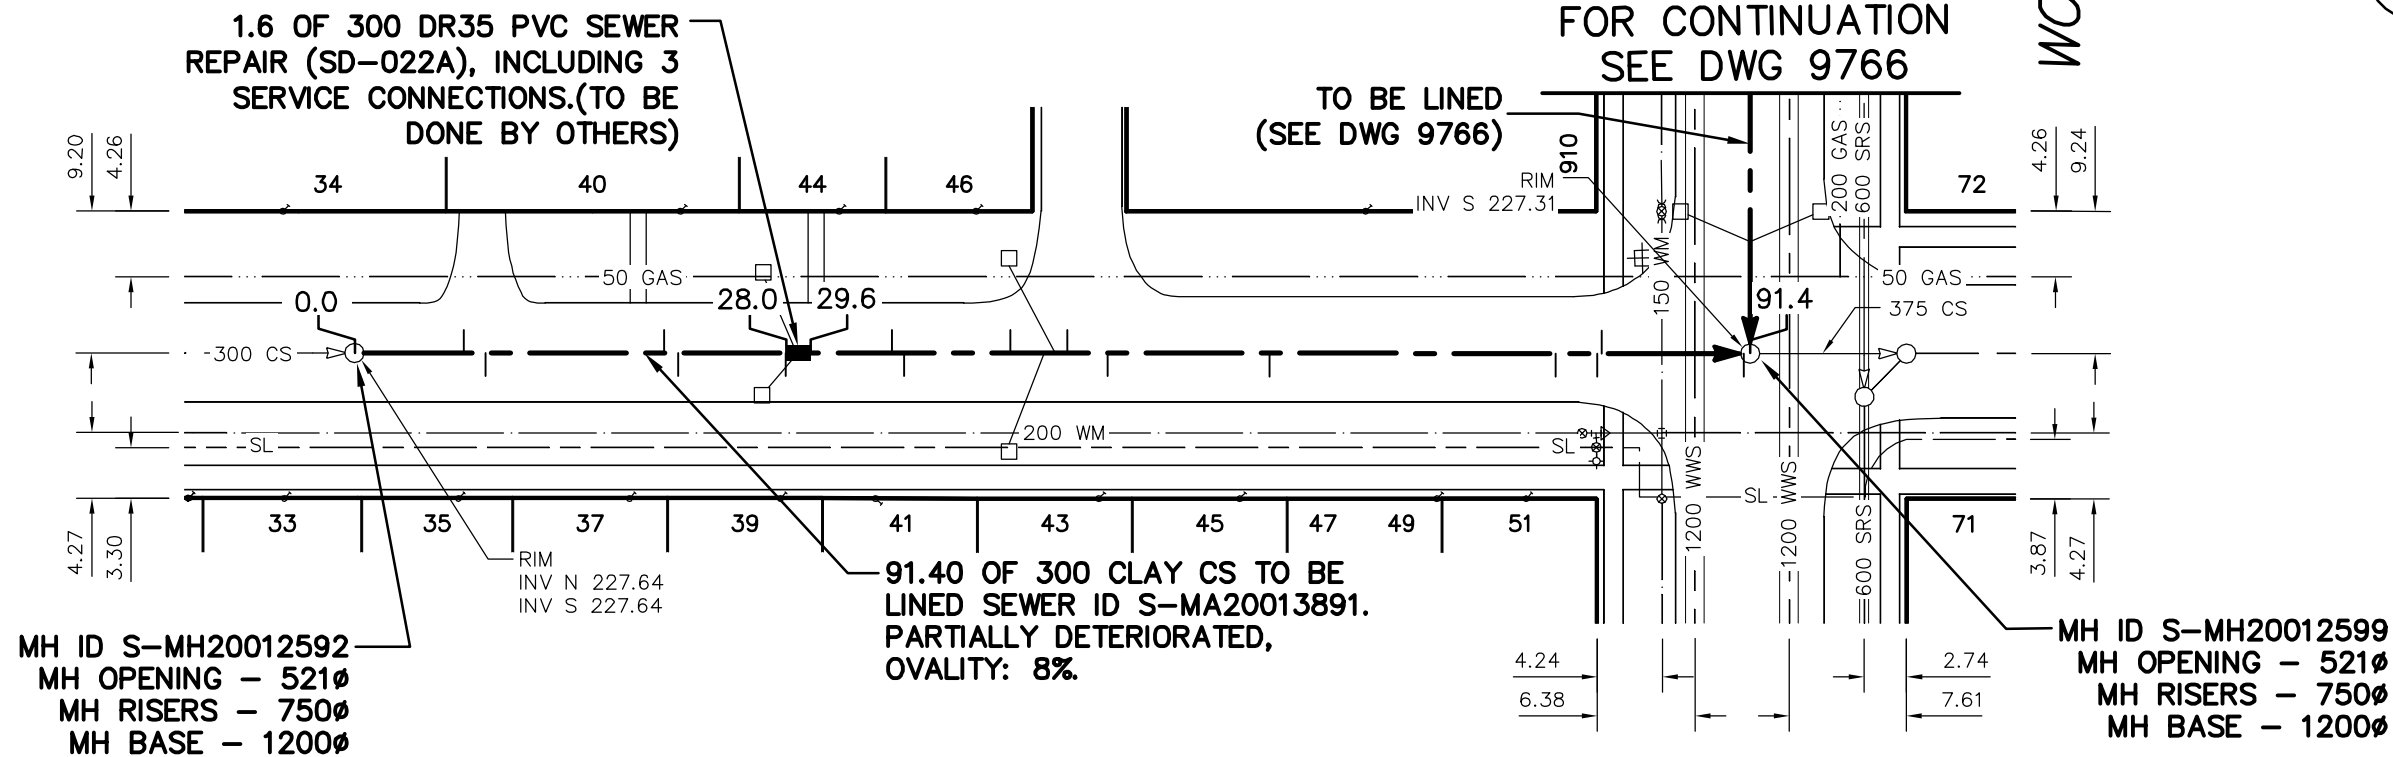

SEWER JUNCTION INFORMATION FROM SEWER VIDEO INSPECTION  
SEWER ID S-MA20013891

DISTANCE FROM MH ID S-MH20012592				
DISTANCE	DIRECTION	DIAMETER	CLOCK	CODE
7.1	NORTH	100	11	JN
8.5	NORTH	150	2	CNI
20.1	NORTH	150	10	CNI
21.0	NORTH	100	3	CN
28.0	NORTH	150	2	CXI
28.7	NORTH	150	10	CX
28.8	NORTH	100	1	JX
34.9	NORTH	100	10	CXI
35.7	NORTH	100	2	JN
42.6	NORTH	150	10	CNI

SEWER JUNCTION INFORMATION FROM SEWER VIDEO INSPECTION  
SEWER ID S-MA20013891


DISTANCE FROM MH ID S-MH20012592				
DISTANCE	DIRECTION	DIAMETER	CLOCK	CODE
44.8	NORTH	150	2	JX
45.5	NORTH	150	11	JX
46.3	NORTH	150	10	CNI
48.9	NORTH	100	3	CNI
59.4	NORTH	100	2	CXI
78.0	NORTH	150	2	CN
80.7	NORTH	100	2	CN
81.0	NORTH	100	11	JN
90.2	NORTH	100	2	JN

**WARNING**

IF POWER EQUIPMENT OR EXPLOSIVES ARE TO BE USED FOR EXCAVATION ON THIS PROJECT THE CONTRACTOR MUST:

- 1) NOTIFY THE GAS COMPANY OF THE PROPOSED LOCATION OF EXCAVATION.
- 2) TAKE PRECAUTION TO AVOID DAMAGE TO GAS COMPANY INSTALLATIONS.

SEE PROVINCIAL REGULATION 210/72 FOR DETAILS

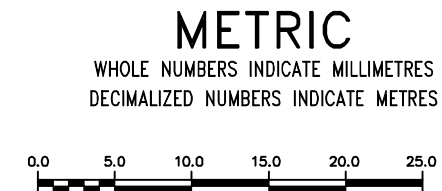

LOCATION APPROVED  
UNDERGROUND STRUCTURES

SUPV. U/G STRUCTURES COMMITTEE \_\_\_\_\_ DATE \_\_\_\_\_

NOTE:  
LOCATION OF UNDERGROUND STRUCTURES AS SHOWN ARE BASED ON THE BEST INFORMATION AVAILABLE BUT NO GUARANTEE IS GIVEN THAT ALL EXISTING UTILITIES ARE SHOWN OR THAT THE GIVEN LOCATIONS ARE EXACT. CONFIRMATION OF EXISTENCE AND EXACT LOCATION OF ALL SERVICES MUST BE OBTAINED FROM THE INDIVIDUAL UTILITIES BEFORE PROCEEDING WITH CONSTRUCTION.

B.M. ELEV. \_\_\_\_\_

CONSTRUCTION COMPLETION DATE: YYYY MM DD

NO.	REVISIONS	DATE	BY

DESIGNED BY	SC	CHECKED BY	SC	
DRAWN BY	CJH	APPROVED BY	KZ	
SCALE:	1:500	RELEASED FOR CONSTRUCTION	<b>SIGNED BY K.R. ZUREK</b>	
HORIZONTAL		DATE		2011 11 23
VERTICAL	DATE	2011 11 23	DATE	2011 11 23

ENGINEER'S SEAL

ORIGINAL SIGNED BY  
**S.R.J. COURNOYER**  
NOV. 21, 2011

CONSULTANT DRAWING NUMBER \_\_\_\_\_

**THE CITY OF WINNIPEG**  
WATER AND WASTE DEPARTMENT  
ENGINEERING DIVISION

2011 SEWER RENEWALS  
BY CIPP LINING  
**ARLINGTON STREET**  
1ST MH S OF WOLSELEY AVNUE TO  
MH AT WOSELEY AVENUE

SHEET **8** OF **95**  
CITY DRAWING NUMBER  
**9625**