


BOYD AVENUE

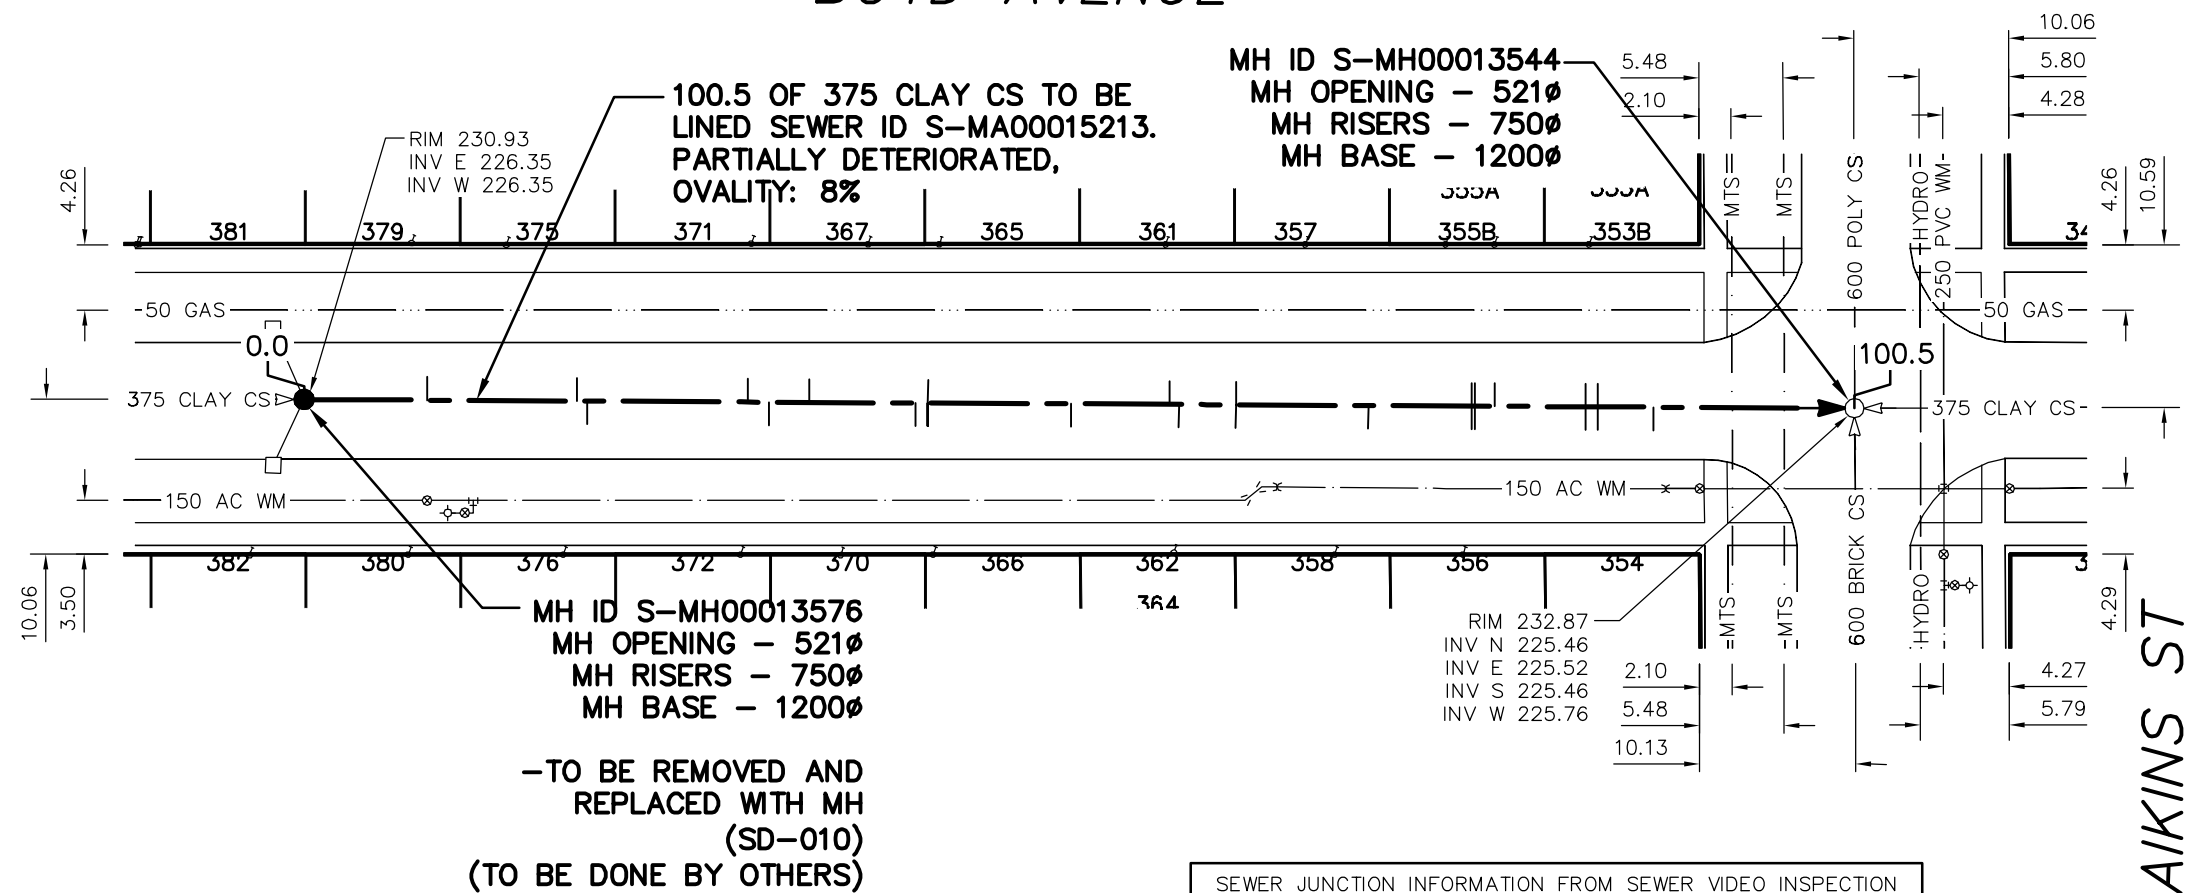

-TO BE REMOVED AND REPLACED WITH MH (SD-010) (TO BE DONE BY OTHERS)

SEWER JUNCTION INFORMATION FROM SEWER VIDEO INSPECTION				
SEWER ID S-MA00015213				
DISTANCE FROM MH ID S-MH00013576				
DISTANCE	DIRECTION	DIAMETER	CLOCK	CODE
56.8	SOUTH	150	11	JN
60.5	TOP	200	12	JX
69.1	SOUTH	150	11	JN
75.8	TOP	150	12	CNI
76.0	TOP	150	12	CNI
77.3	NORTH	100	1	CXI
83.2	TOP	150	12	CNI
84.0	TOP	150	12	CNI
87.6	SOUTH	150	11	CNI


SEWER JUNCTION INFORMATION FROM SEWER VIDEO INSPECTION				
SEWER ID S-MA00015213				
DISTANCE FROM MH ID S-MH00013576				
DISTANCE	DIRECTION	DIAMETER	CLOCK	CODE
8.0	NORTH	150	2	CXI
17.7	NORTH	150	2	JN
18.4	SOUTH	150	11	JX
28.8	NORTH	150	2	JN
30.2	SOUTH	150	11	JN
32.8	NORTH	150	1	CXI
39.7	SOUTH	150	11	JX
40.5	TOP	100	12	CNI
49.8	SOUTH	150	11	JN
56.2	NORTH	150	2	CXI

WARNING

IF POWER EQUIPMENT OR EXPLOSIVES ARE TO BE USED FOR EXCAVATION ON THIS PROJECT THE CONTRACTOR MUST:

- 1) NOTIFY THE GAS COMPANY OF THE PROPOSED LOCATION OF EXCAVATION.
- 2) TAKE PRECAUTION TO AVOID DAMAGE TO GAS COMPANY INSTALLATIONS.

SEE PROVINCIAL REGULATION 210/72 FOR DETAILS

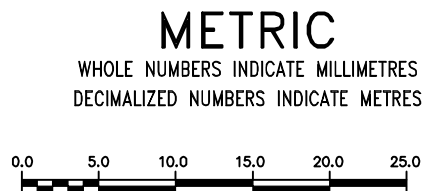

<p>LOCATION APPROVED UNDERGROUND STRUCTURES</p> <p>SUPV. U/G STRUCTURES COMMITTEE DATE</p> <p>NOTE: LOCATION OF UNDERGROUND STRUCTURES AS SHOWN ARE BASED ON THE BEST INFORMATION AVAILABLE BUT NO GUARANTEE IS GIVEN THAT ALL EXISTING UTILITIES ARE SHOWN OR THAT THE GIVEN LOCATIONS ARE EXACT. CONFIRMATION OF EXISTENCE AND EXACT LOCATION OF ALL SERVICES MUST BE OBTAINED FROM THE INDIVIDUAL UTILITIES BEFORE PROCEEDING WITH CONSTRUCTION.</p>	<p>B.M. ELEV.</p> <p>CONSTRUCTION COMPLETION DATE: YYYY MM DD</p> <table border="1" style="width:100%; height: 40px;"> <tr><td> </td><td> </td><td> </td><td> </td></tr> </table>					<p>ENGINEER'S SEAL</p> <p>ORIGINAL SIGNED BY S.R.J. COURNOYER NOV. 21, 2011</p> <p>CONSULTANT DRAWING NUMBER</p>	<p>THE CITY OF WINNIPEG WATER AND WASTE DEPARTMENT ENGINEERING DIVISION</p> <p>2011 SEWER RENEWALS BY CIPP LINING BOYD AVENUE 1ST MH E OF SALTER STREET TO MH AT AIKINS STREET</p>	<p>SHEET 12 OF 95</p> <p>CITY DRAWING NUMBER</p> <p style="font-size: 24pt;">9629</p>																						
<table border="1" style="width:100%; border-collapse: collapse;"> <thead> <tr> <th>NO.</th> <th>REVISIONS</th> <th>DATE</th> <th>BY</th> </tr> </thead> <tbody> <tr><td> </td><td> </td><td> </td><td> </td></tr> </tbody> </table>		NO.	REVISIONS	DATE	BY					<table border="1" style="width:100%; border-collapse: collapse;"> <tr> <td>DESIGNED BY</td> <td>SC</td> <td>CHECKED BY</td> <td>SC</td> </tr> <tr> <td>DRAWN BY</td> <td>RS</td> <td>APPROVED BY</td> <td>KZ</td> </tr> <tr> <td>SCALE:</td> <td rowspan="2">1:500</td> <td>RELEASED FOR CONSTRUCTION</td> <td rowspan="2">SIGNED BY K.R. ZUREK</td> </tr> <tr> <td>HORIZONTAL</td> <td>DATE</td> <td>2011 11 23</td> </tr> <tr> <td>VERTICAL</td> <td>DATE</td> <td>2011 11 23</td> <td> </td> </tr> </table>	DESIGNED BY	SC	CHECKED BY	SC	DRAWN BY	RS	APPROVED BY	KZ	SCALE:	1:500	RELEASED FOR CONSTRUCTION	SIGNED BY K.R. ZUREK	HORIZONTAL	DATE	2011 11 23	VERTICAL	DATE	2011 11 23		<p>PLOT DATE: 2011 11 23</p> <p>BID OPPORTUNITY: 811-2011 CONTRACT NUMBER: 19</p> <p>FILE PATH: R:\DRAWINGS\SEWER\2011_RENEWALS\2011 CIPP LININGS\CONTRACT 2\CIPP DRAWINGS\ FILE NAME: 9629.dwg</p>
NO.	REVISIONS	DATE	BY																											
DESIGNED BY	SC	CHECKED BY	SC																											
DRAWN BY	RS	APPROVED BY	KZ																											
SCALE:	1:500	RELEASED FOR CONSTRUCTION	SIGNED BY K.R. ZUREK																											
HORIZONTAL		DATE		2011 11 23																										
VERTICAL	DATE	2011 11 23																												