


# KENNEDY STREET

ASSINIBOINE AVE

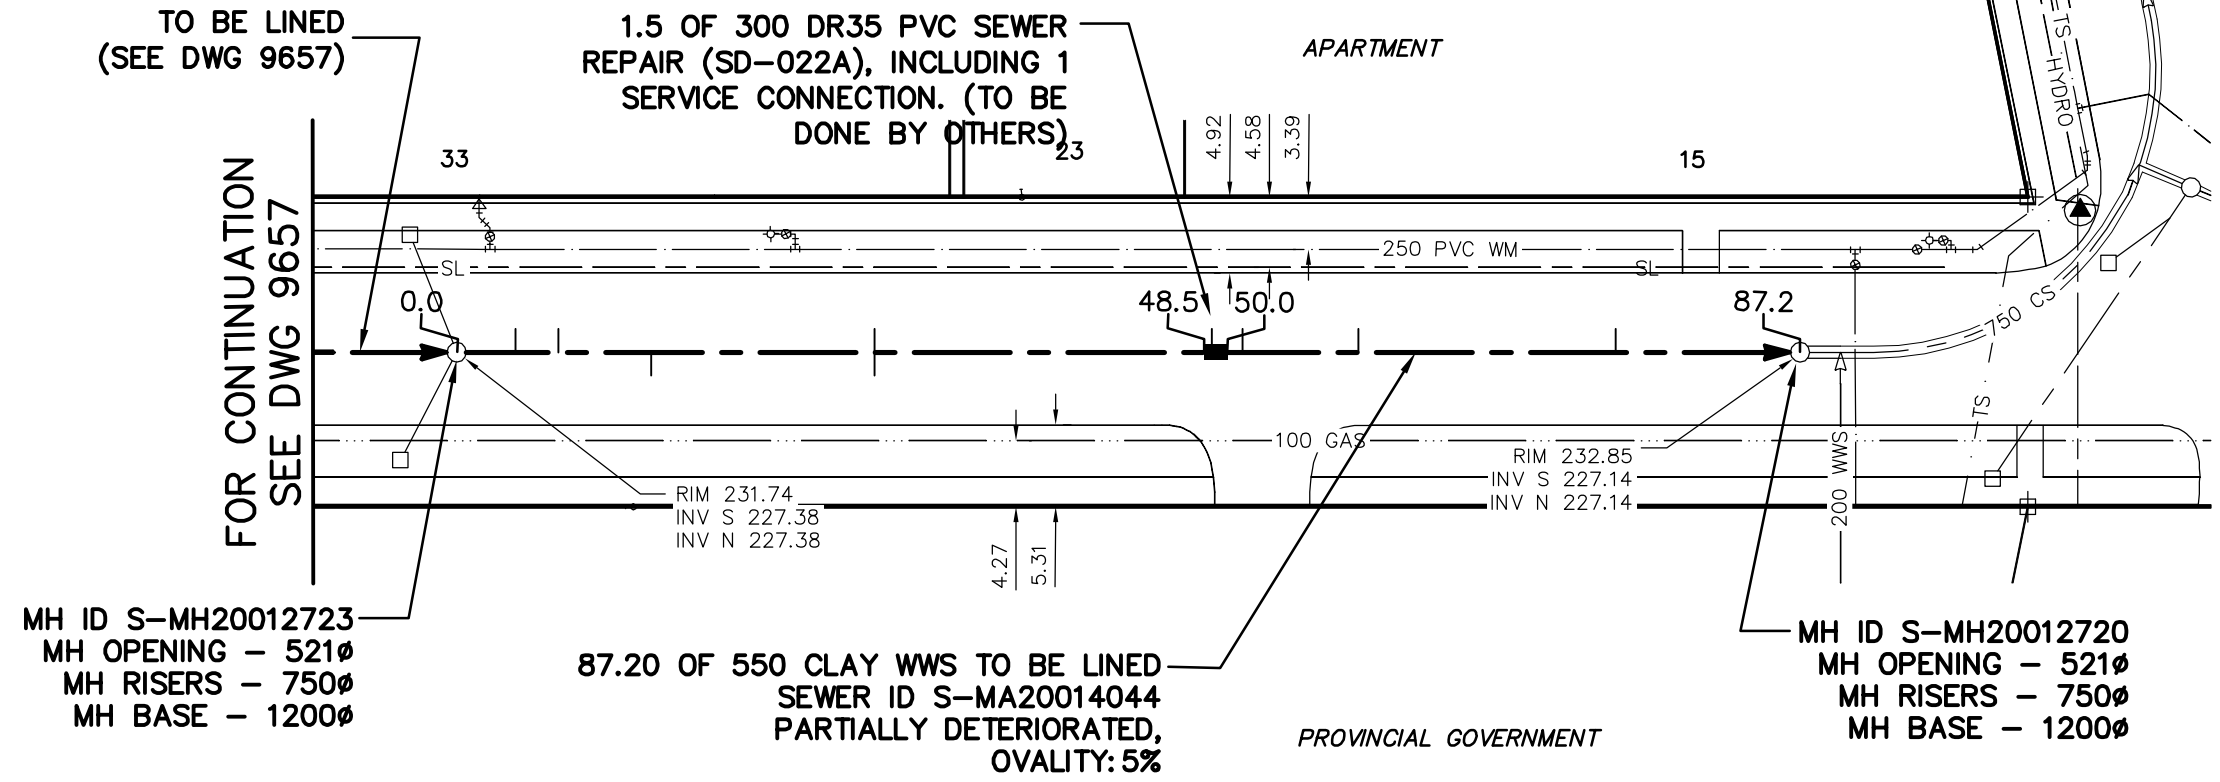

| SEWER JUNCTION INFORMATION FROM SEWER VIDEO INSPECTION |           |          |       |      |
|--|-----------|----------|-------|------|
| SEWER ID S-MA20014044                                  |           |          |       |      |
| DISTANCE FROM MH ID S-MH20012723                       |           |          |       |      |
| DISTANCE   | DIRECTION | DIAMETER | CLOCK | CODE |
| 3.8  | SOUTH     | 150      | 10    | CNI  |
| 6.6  | SOUTH     | 150      | 10    | CNI  |
| 12.6   | SOUTH     | 150      | 1     | CN   |
| 27.1   | SOUTH     | 150      | 1     | JN   |
| 27.1   | SOUTH     | 150      | 10    | JN   |
| 49.0   | SOUTH     | 150      | 10    | JX   |
| 51.0   | SOUTH     | 150      | 10    | CNI  |
| 58.5   | SOUTH     | 150      | 10    | JN   |
| 75.2   | SOUTH     | 375      | 10    | CNI  |

## WARNING

IF POWER EQUIPMENT OR EXPLOSIVES ARE TO BE USED FOR EXCAVATION ON THIS PROJECT THE CONTRACTOR MUST:

- 1) NOTIFY THE GAS COMPANY OF THE PROPOSED LOCATION OF EXCAVATION.
- 2) TAKE PRECAUTION TO AVOID DAMAGE TO GAS COMPANY INSTALLATIONS.

SEE PROVINCIAL REGULATION 210/72 FOR DETAILS

## METRIC

WHOLE NUMBERS INDICATE MILLIMETRES  
DECIMALIZED NUMBERS INDICATE METRES



LOCATION APPROVED  
UNDERGROUND STRUCTURES

SUPV. U/G STRUCTURES COMMITTEE DATE

NOTE:

LOCATION OF UNDERGROUND STRUCTURES AS SHOWN ARE BASED ON THE BEST INFORMATION AVAILABLE BUT NO GUARANTEE IS GIVEN THAT ALL EXISTING UTILITIES ARE SHOWN OR THAT THE GIVEN LOCATIONS ARE EXACT. CONFIRMATION OF EXISTENCE AND EXACT LOCATION OF ALL SERVICES MUST BE OBTAINED FROM THE INDIVIDUAL UTILITIES BEFORE PROCEEDING WITH CONSTRUCTION.

| B.M. ELEV.                               |           |      |    |
|--|-----------|------|----|
| CONSTRUCTION COMPLETION DATE: YYYY MM DD |           |      |    |
|  |           |      |    |
|  |           |      |    |
|  |           |      |    |
|  |           |      |    |
|  |           |      |    |
| NO.                                      | REVISIONS | DATE | BY |
|  |           |      |    |

|             |            |                             |            |
|-------------|------------|-----------------------------|------------|
| DESIGNED BY | SC         | CHECKED BY                  | SC         |
| DRAWN BY    | CJH        | APPROVED BY                 | KZ         |
| SCALE:      |            | RELEASED FOR CONSTRUCTION   |            |
| HORIZONTAL  | 1:500      | <b>SIGNED BY K.R. ZUREK</b> |            |
| VERTICAL    |            | DATE                        | 2011 11 23 |
| DATE        | 2011 11 23 | DATE                        | 2011 11 23 |

ENGINEER'S SEAL

ORIGINAL SIGNED BY  
S.R.J. COURNOYER  
NOV. 21, 2011

CONSULTANT DRAWING NUMBER



**THE CITY OF WINNIPEG**  
WATER AND WASTE DEPARTMENT  
ENGINEERING DIVISION

2011 SEWER RENEWALS  
BY CIPP LINING  
**KENNEDY STREET**  
4TH MH S OF BROADWAY TO  
1ST MH N OF ASSINIBOINE AVENUE

SHEET 41 OF 95

CITY DRAWING NUMBER

9658