


PARK LANE AVENUE

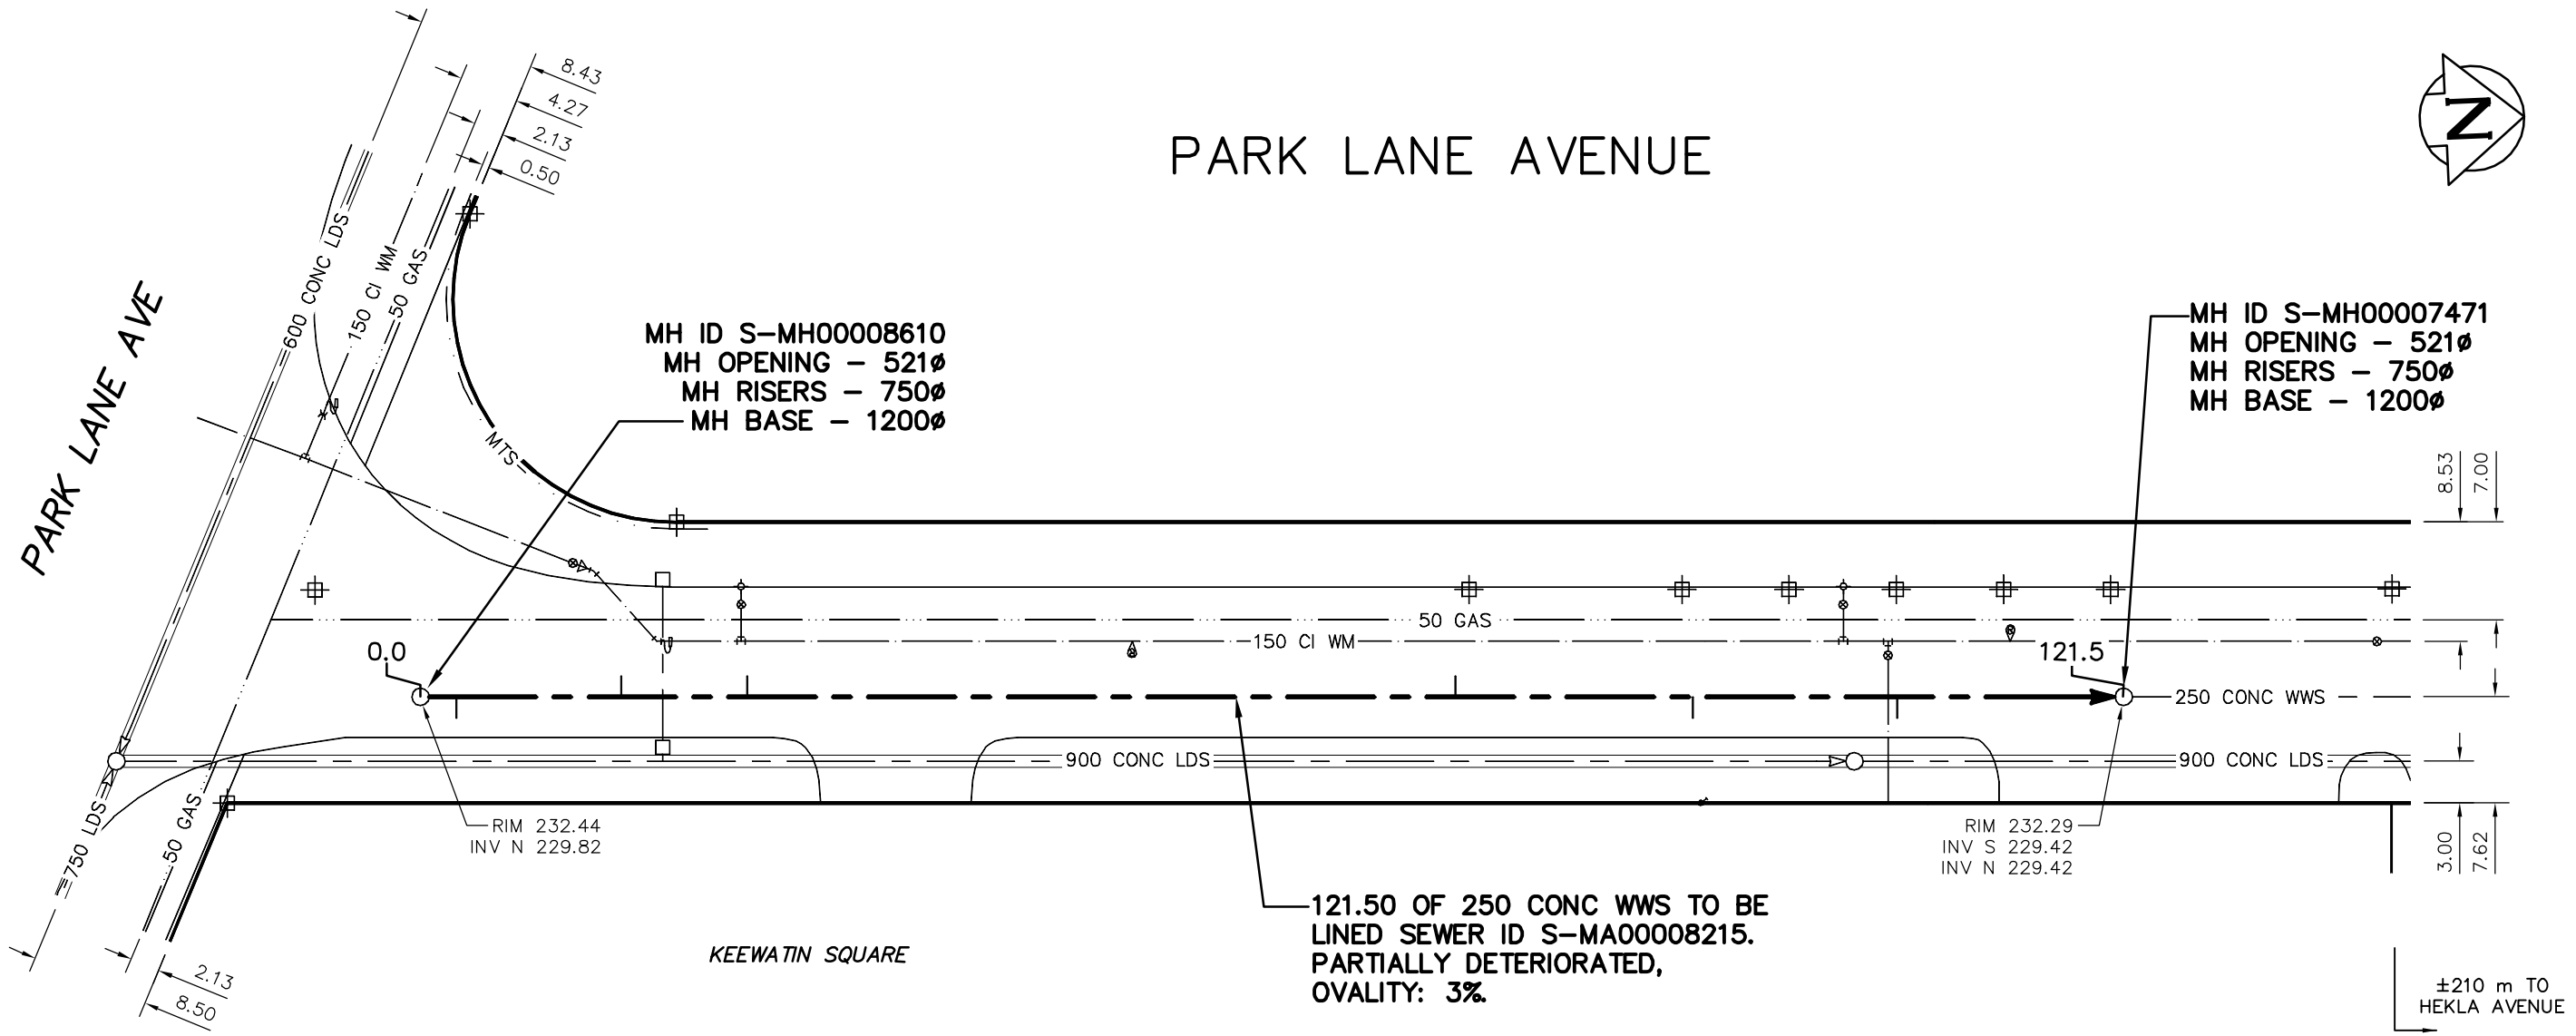

MH ID S-MH00008610
 MH OPENING - 521Ø
 MH RISERS - 750Ø
 MH BASE - 1200Ø

MH ID S-MH00007471
 MH OPENING - 521Ø
 MH RISERS - 750Ø
 MH BASE - 1200Ø

121.50 OF 250 CONC WWS TO BE
 LINED SEWER ID S-MA00008215.
 PARTIALLY DETERIORATED,
 OVALITY: 3%.

WARNING

IF POWER EQUIPMENT OR EXPLOSIVES ARE TO BE USED FOR EXCAVATION ON THIS PROJECT THE CONTRACTOR MUST:

- 1) NOTIFY THE GAS COMPANY OF THE PROPOSED LOCATION OF EXCAVATION.
- 2) TAKE PRECAUTION TO AVOID DAMAGE TO GAS COMPANY INSTALLATIONS.


SEE PROVINCIAL REGULATION 210/72 FOR DETAILS

SEWER JUNCTION INFORMATION FROM SEWER VIDEO INSPECTION SEWER ID S-MA00008215

DISTANCE FROM MH ID S-MH00008610				
DISTANCE	DIRECTION	DIAMETER	CLOCK	CODE
2.6	NORTH	100	2	CN
14.4	NORTH	100	10	CN
23.4	NORTH	100	10	CN
74.1	NORTH	100	10	CN
91.1	NORTH	100	2	CNI
105.7	NORTH	100	1	CNI

METRIC

WHOLE NUMBERS INDICATE MILLIMETRES
 DECIMALIZED NUMBERS INDICATE METRES

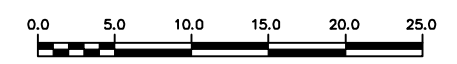

LOCATION APPROVED
 UNDERGROUND STRUCTURES

SUPV. U/G STRUCTURES COMMITTEE DATE

NOTE:
 LOCATION OF UNDERGROUND STRUCTURES AS SHOWN ARE BASED ON THE BEST INFORMATION AVAILABLE BUT NO GUARANTEE IS GIVEN THAT ALL EXISTING UTILITIES ARE SHOWN OR THAT THE GIVEN LOCATIONS ARE EXACT. CONFIRMATION OF EXISTENCE AND EXACT LOCATION OF ALL SERVICES MUST BE OBTAINED FROM THE INDIVIDUAL UTILITIES BEFORE PROCEEDING WITH CONSTRUCTION.

B.M. ELEV.	
CONSTRUCTION COMPLETION DATE: YYYY MM DD	
NO.	REVISIONS
	DATE
	BY

DESIGNED BY	SC	CHECKED BY	SC
DRAWN BY	CJH	APPROVED BY	SC
SCALE:		RELEASED FOR CONSTRUCTION	
HORIZONTAL	1:500	SIGNED BY K.R. ZUREK	
VERTICAL		DATE	2011 11 23
DATE	2011 11 23	DATE	2011 11 23

ENGINEER'S SEAL
 ORIGINAL SIGNED BY
S.R.J. COURNOYER
 NOV. 21, 2011
 CONSULTANT DRAWING NUMBER

THE CITY OF WINNIPEG

WATER AND WASTE DEPARTMENT
 ENGINEERING DIVISION

2011 SEWER RENEWALS
 BY CIPP LINNING

PARK LANE AVENUE

3RD MH S OF HEKLA AVENUE TO
 2ND MH S OF HEKLA AVENUE

SHEET 53 OF 95
CITY DRAWING NUMBER 9671

PLOT DATE: 2011 11 23

BID OPPORTUNITY: 811-2011
 CONTRACT NUMBER: 19

FILE PATH: R:\DRAWINGS\SEWER\2011_RENEWALS\2011 CIPP LININGS\CONTRACT 2\CIPP DRAWINGS\
 FILE NAME: 9671.dwg