


PEMBINA HIGHWAY

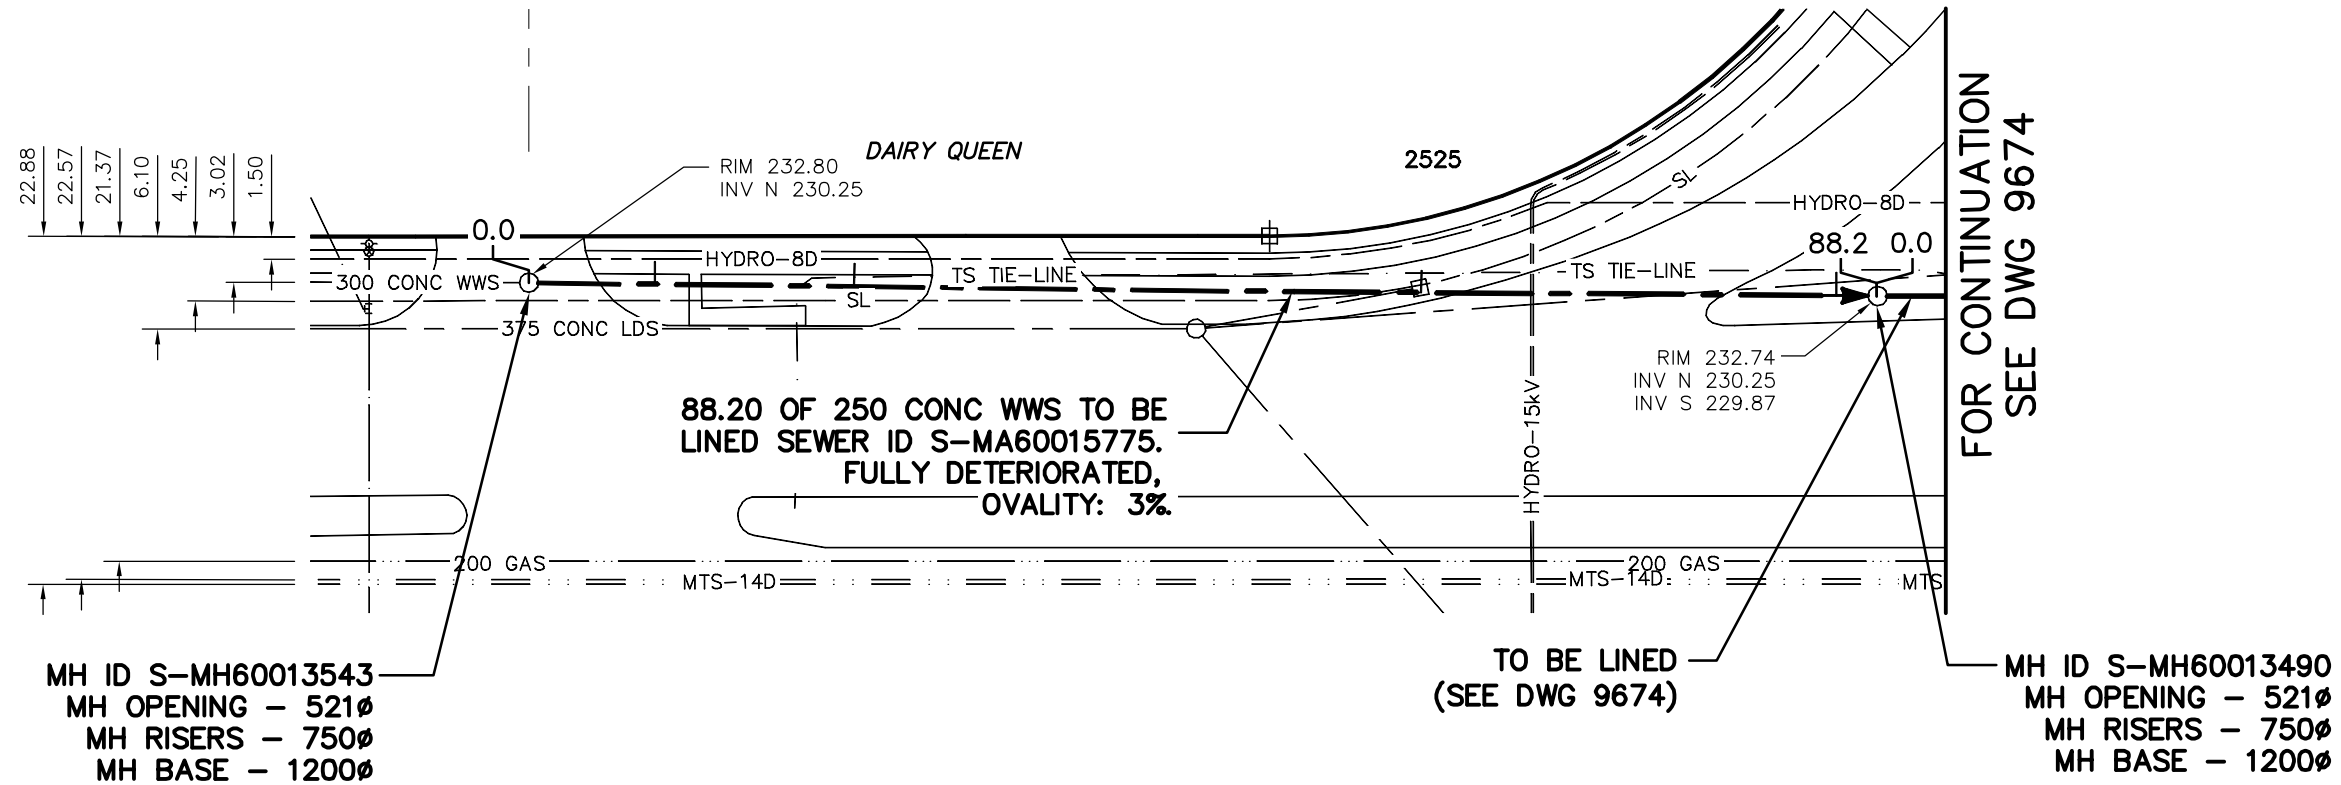

FOR CONTINUATION SEE DWG 9674

WARNING

IF POWER EQUIPMENT OR EXPLOSIVES ARE TO BE USED FOR EXCAVATION ON THIS PROJECT THE CONTRACTOR MUST:

- 1) NOTIFY THE GAS COMPANY OF THE PROPOSED LOCATION OF EXCAVATION.
- 2) TAKE PRECAUTION TO AVOID DAMAGE TO GAS COMPANY INSTALLATIONS.


SEE PROVINCIAL REGULATION 210/72 FOR DETAILS

SEWER JUNCTION INFORMATION FROM SEWER VIDEO INSPECTION SEWER ID S-MA60015775

DISTANCE FROM MH ID S-MH60013489				
DISTANCE	DIRECTION	DIAMETER	CLOCK	CODE
8.3	NORTH	150	10	CN
21.4	NORTH	150	9	CX
58.7	NORTH	150	8	CX
86.0	NORTH	150	10	CN

METRIC

WHOLE NUMBERS INDICATE MILLIMETRES
 DECIMALIZED NUMBERS INDICATE METRES

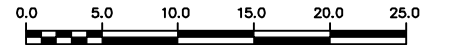

LOCATION APPROVED
UNDERGROUND STRUCTURES

SUPV. U/G STRUCTURES COMMITTEE DATE

NOTE:

LOCATION OF UNDERGROUND STRUCTURES AS SHOWN ARE BASED ON THE BEST INFORMATION AVAILABLE BUT NO GUARANTEE IS GIVEN THAT ALL EXISTING UTILITIES ARE SHOWN OR THAT THE GIVEN LOCATIONS ARE EXACT. CONFIRMATION OF EXISTENCE AND EXACT LOCATION OF ALL SERVICES MUST BE OBTAINED FROM THE INDIVIDUAL UTILITIES BEFORE PROCEEDING WITH CONSTRUCTION.

B.M. ELEV.			
CONSTRUCTION COMPLETION DATE: YYYY MM DD			
NO.	REVISIONS	DATE	BY

DESIGNED BY	SC	CHECKED BY	SC
DRAWN BY	RS	APPROVED BY	KZ
SCALE:	1:500		
HORIZONTAL			
VERTICAL			
DATE	2011 11 23	RELEASED FOR CONSTRUCTION	SIGNED BY K.R. ZUREK
DATE	2011 11 23	CONSULTANT DRAWING NUMBER	-

ENGINEER'S SEAL

ORIGINAL SIGNED BY
S.R.J. COURNOYER
 NOV. 21, 2011



THE CITY OF WINNIPEG
 WATER AND WASTE DEPARTMENT
 ENGINEERING DIVISION

2011 SEWER RENEWALS
 BY CIPP LINING
PEMBINA HIGHWAY
 MH AT BISON DRIVE TO
 1ST MH S OF BISON DRIVE

SHEET **55** OF **95**
 CITY DRAWING NUMBER

9673

PLOT DATE: 2011 11 23

BID OPPORTUNITY: 811-2011
 CONTRACT NUMBER: 19

FILE PATH: R:\DRAWINGS\SEWER\2011_RENEWALS\2011 CIPP LININGS\CONTRACT 2\CIPP DRAWINGS\
 FILE NAME: 9673-9678.dwg