


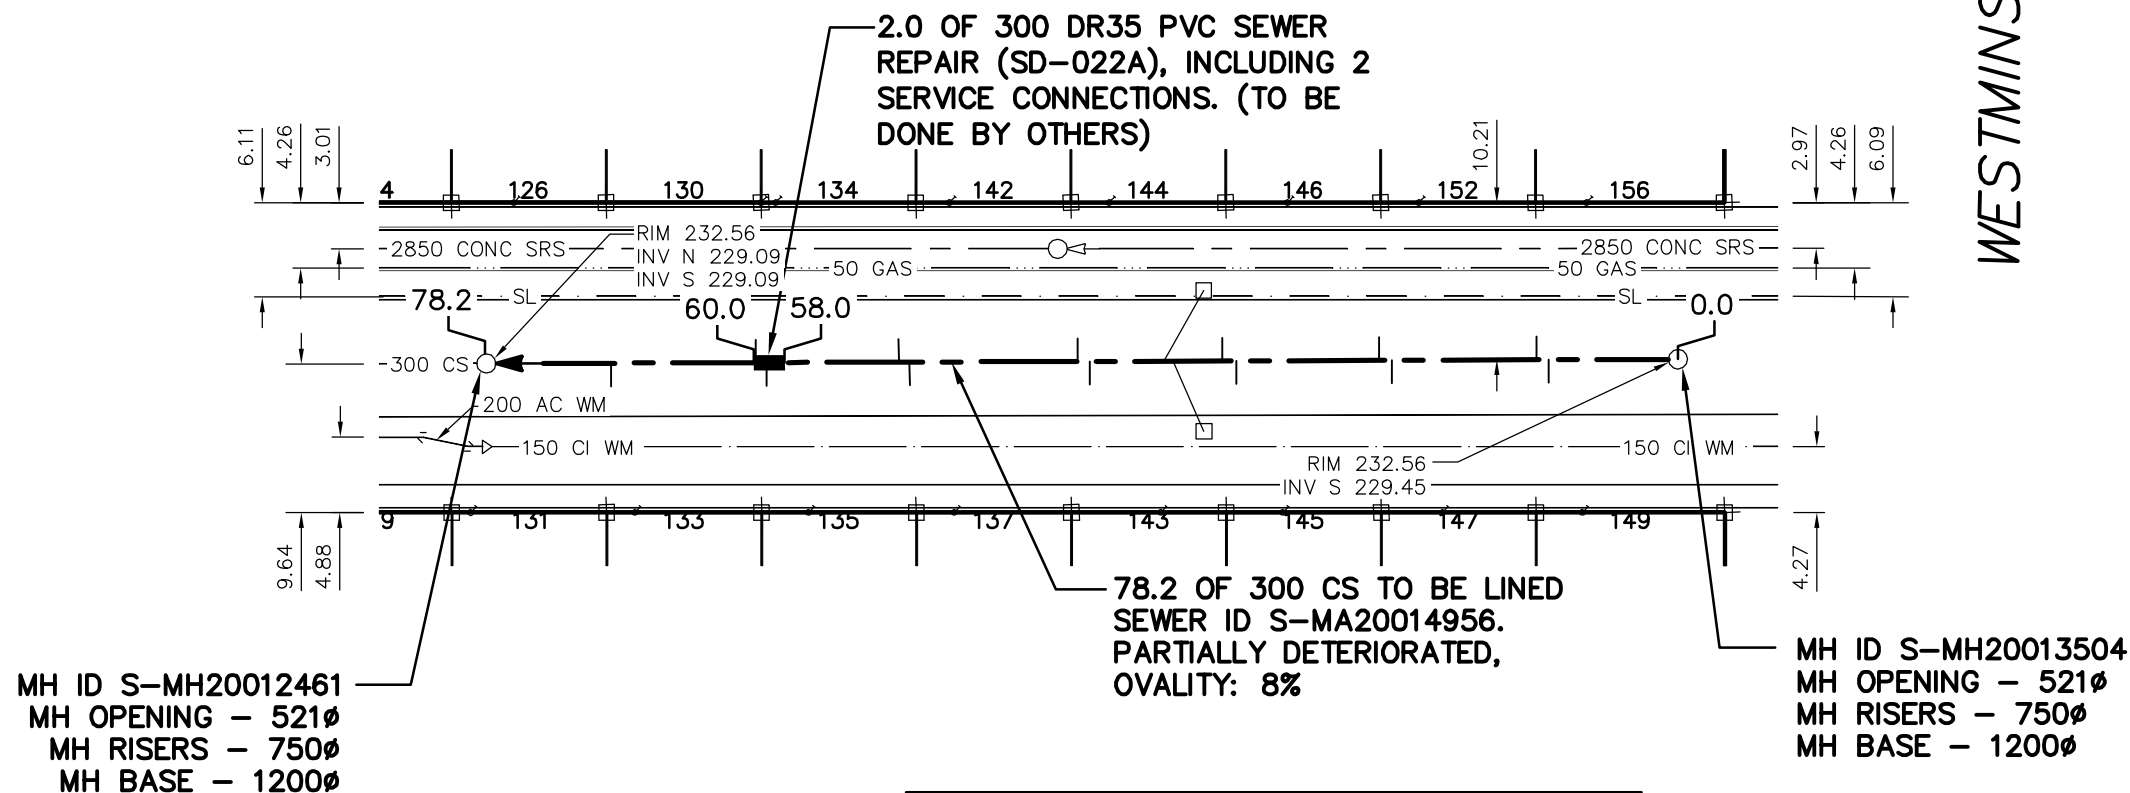

SHERBURN STREET

WESTMINSTER AV



SEWER JUNCTION INFORMATION FROM SEWER VIDEO INSPECTION				
SEWER ID S-MA20014956				
DISTANCE FROM MH ID S-MH20013504				
DISTANCE	DIRECTION	DIAMETER	CLOCK	CODE
8.4	EAST	150	10	JN
9.2	WEST	150	2	JN
18.6	EAST	150	10	JN
19.4	WEST	150	3	JN
28.7	EAST	150	10	JN
29.6	WEST	150	3	JN
32.8	EAST	200	10	JN
33.4	WEST	200	3	JX
38.2	EAST	100	9	JX
39.0	WEST	100	3	JN
49.9	EAST	150	10	JN
50.6	WEST	150	2	JN
59.2	EAST	150	10	JX
59.9	WEST	150	2	JX
69.3	EAST	100	10	JN

WARNING


IF POWER EQUIPMENT OR EXPLOSIVES ARE TO BE USED FOR EXCAVATION ON THIS PROJECT THE CONTRACTOR MUST:

- 1) NOTIFY THE GAS COMPANY OF THE PROPOSED LOCATION OF EXCAVATION.
- 2) TAKE PRECAUTION TO AVOID DAMAGE TO GAS COMPANY INSTALLATIONS.

SEE PROVINCIAL REGULATION 210/72 FOR DETAILS

METRIC

WHOLE NUMBERS INDICATE MILLIMETRES
DECIMALIZED NUMBERS INDICATE METRES

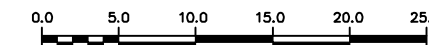

LOCATION APPROVED
UNDERGROUND STRUCTURES

SUPV. U/G STRUCTURES COMMITTEE DATE

NOTE:

LOCATION OF UNDERGROUND STRUCTURES AS SHOWN ARE BASED ON THE BEST INFORMATION AVAILABLE BUT NO GUARANTEE IS GIVEN THAT ALL EXISTING UTILITIES ARE SHOWN OR THAT THE GIVEN LOCATIONS ARE EXACT. CONFIRMATION OF EXISTENCE AND EXACT LOCATION OF ALL SERVICES MUST BE OBTAINED FROM THE INDIVIDUAL UTILITIES BEFORE PROCEEDING WITH CONSTRUCTION.

B.M. ELEV.			
CONSTRUCTION COMPLETION DATE: YYYY MM DD			
NO.	REVISIONS	DATE	BY

DESIGNED BY	SC	CHECKED BY	SC
DRAWN BY	RS	APPROVED BY	KZ
SCALE:	1:500	RELEASED FOR CONSTRUCTION	SIGNED BY K.R. ZUREK
HORIZONTAL		DATE	
VERTICAL	DATE	2011 11 23	

ENGINEER'S SEAL

ORIGINAL SIGNED BY
S.R.J. COURNOYER
NOV. 21, 2011

CONSULTANT DRAWING NUMBER
-



THE CITY OF WINNIPEG
WATER AND WASTE DEPARTMENT
ENGINEERING DIVISION

2011 SEWER RENEWALS
BY CIPP LINING
SHERBURN STREET
1ST MH S OF WESTMINSTER AVENUE TO
2ND MH S OF WESTMINSTER AVENUE

SHEET 72 OF 95

CITY DRAWING NUMBER

9690