


SIMCOE STREET



PORTAGE AVE

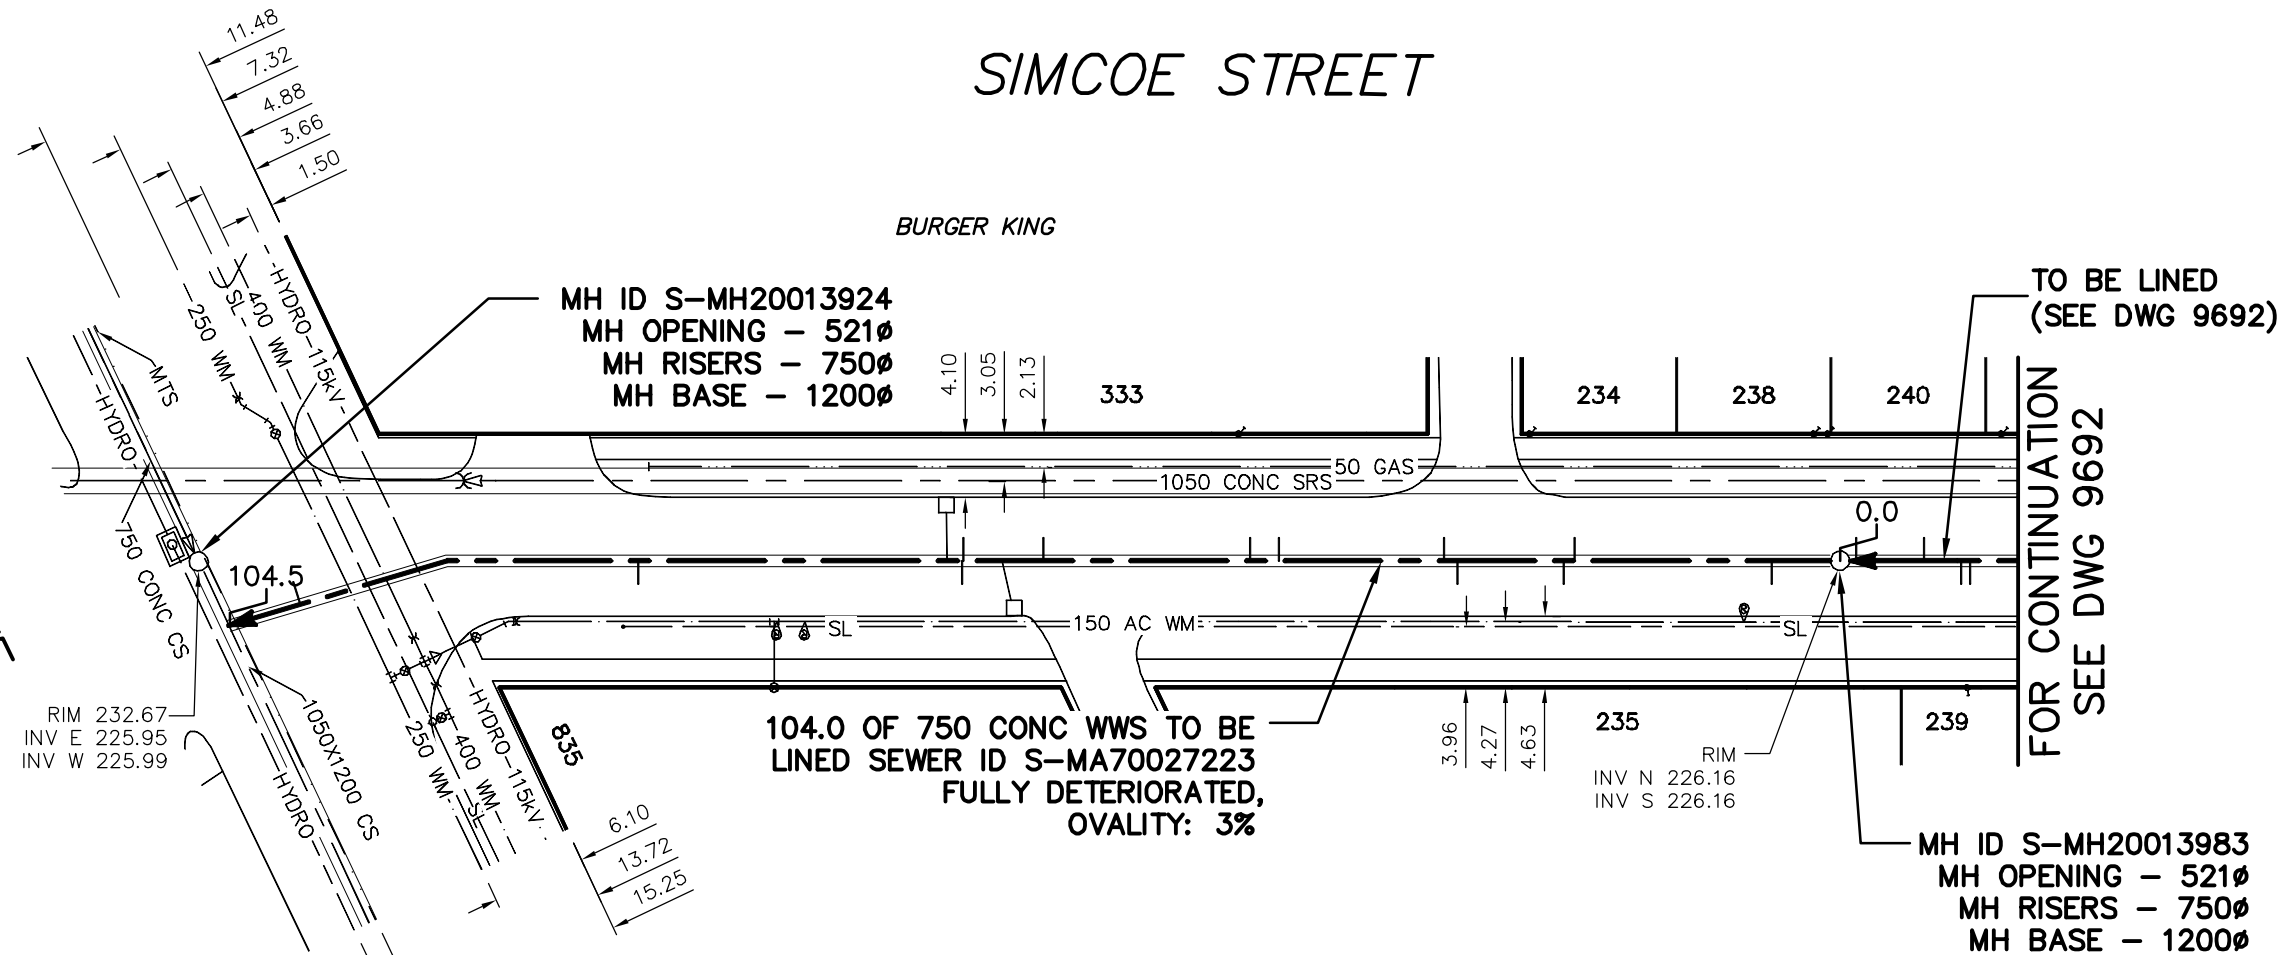

104.0 OF 750 CONC WWS TO BE LINED
SEWER ID S-MA70027223
FULLY DETERIORATED,
OVALITY: 3%

SEWER JUNCTION INFORMATION FROM SEWER VIDEO INSPECTION				
SEWER ID S-MA70027223				
DISTANCE FROM MH ID S-MH20013983				
DISTANCE	DIRECTION	DIAMETER	CLOCK	CODE
4.4	SOUTH	150	11	CN
17.2	SOUTH	150	1	CN
17.9	SOUTH	150	11	CN
24.8	SOUTH	150	10	CN
25.7	SOUTH	150	2	CN
36.4	SOUTH	150	1	CN
38.3	SOUTH	150	1	CN
51.7	SOUTH	150	1	CN
54.4	SOUTH	250	11	CN
56.9	SOUTH	150	1	CN
57.0	SOUTH	150	11	CN
58.0	SOUTH	150	1	CN
78.0	SOUTH	150	11	CN
99.9	SOUTH	150	3	CX

WARNING


IF POWER EQUIPMENT OR EXPLOSIVES ARE TO BE USED FOR EXCAVATION ON THIS PROJECT THE CONTRACTOR MUST:

- 1) NOTIFY THE GAS COMPANY OF THE PROPOSED LOCATION OF EXCAVATION.
- 2) TAKE PRECAUTION TO AVOID DAMAGE TO GAS COMPANY INSTALLATIONS.

SEE PROVINCIAL REGULATION 210/72 FOR DETAILS

METRIC

WHOLE NUMBERS INDICATE MILLIMETRES
DECIMALIZED NUMBERS INDICATE METRES

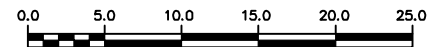

LOCATION APPROVED
UNDERGROUND STRUCTURES

SUPV. U/G STRUCTURES COMMITTEE DATE

NOTE:

LOCATION OF UNDERGROUND STRUCTURES AS SHOWN ARE BASED ON THE BEST INFORMATION AVAILABLE BUT NO GUARANTEE IS GIVEN THAT ALL EXISTING UTILITIES ARE SHOWN OR THAT THE GIVEN LOCATIONS ARE EXACT. CONFIRMATION OF EXISTENCE AND EXACT LOCATION OF ALL SERVICES MUST BE OBTAINED FROM THE INDIVIDUAL UTILITIES BEFORE PROCEEDING WITH CONSTRUCTION.

B.M. ELEV.			
CONSTRUCTION COMPLETION DATE: YYYY MM DD			
NO.	REVISIONS	DATE	BY

DESIGNED BY	SC	CHECKED BY	SC
DRAWN BY	CJH	APPROVED BY	KZ
SCALE:	1:500	RELEASED FOR CONSTRUCTION	SIGNED BY K.R. ZUREK
HORIZONTAL			
VERTICAL			
DATE	2011 11 23	DATE	2011 11 23

ENGINEER'S SEAL

ORIGINAL SIGNED BY
S.R.J. COURNOYER
NOV. 21, 2011

CONSULTANT DRAWING NUMBER



THE CITY OF WINNIPEG
WATER AND WASTE DEPARTMENT
ENGINEERING DIVISION

2011 SEWER RENEWALS
BY CIPP LINING
SIMCOE STREET
1ST MH N OF PORTAGE AVENUE TO
CONNECTION AT PORTAGE AVENUE

SHEET **73** OF **95**
CITY DRAWING NUMBER
9691