


SIMCOE STREET

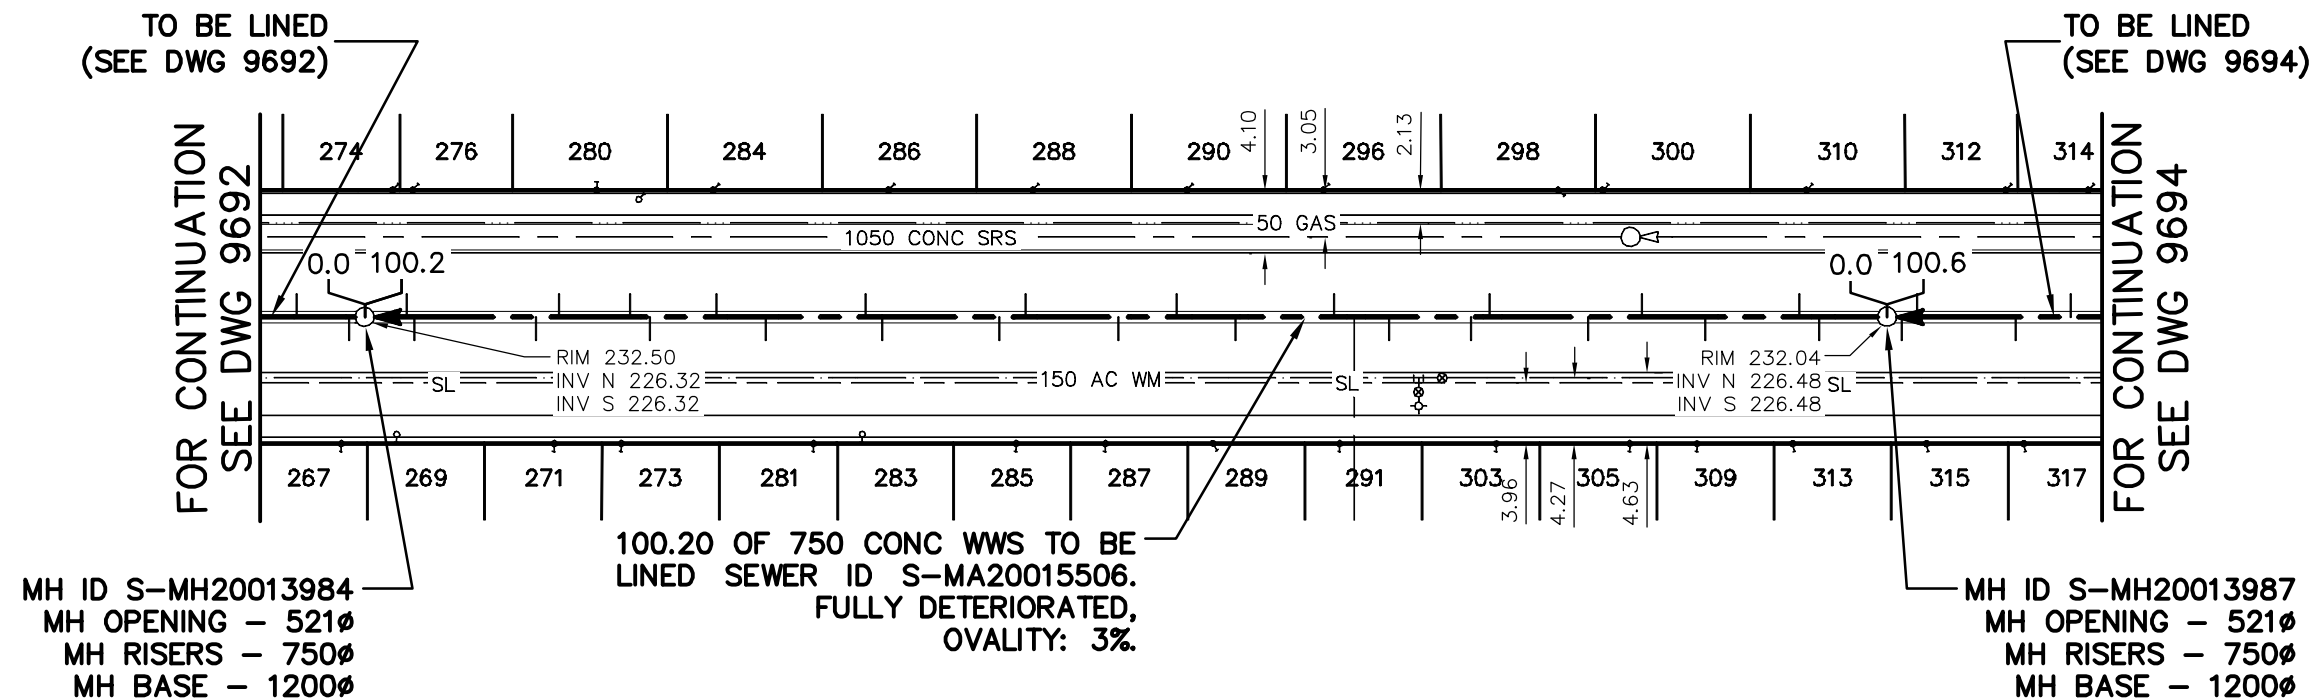

SEWER JUNCTION INFORMATION FROM SEWER VIDEO INSPECTION SEWER ID S-MA20015506				
DISTANCE FROM MH ID S-MH20013987				
DISTANCE	DIRECTION	DIAMETER	CLOCK	CODE
4.4	SOUTH	150	11	CN
5.7	SOUTH	150	1	CN
11.8	SOUTH	150	10	CN
15.9	SOUTH	150	2	CN
19.4	SOUTH	150	11	CN
25.8	SOUTH	150	1	CN
27.0	SOUTH	150	11	CN
32.3	SOUTH	75	11	CN
34.6	SOUTH	150	11	CN
35.9	SOUTH	150	1	CN
37.5	SOUTH	150	10	CNI
42.3	SOUTH	150	11	CN
46.1	SOUTH	150	1	CN
49.9	SOUTH	150	11	CN
55.9	SOUTH	150	1	CN

SEWER JUNCTION INFORMATION FROM SEWER VIDEO INSPECTION SEWER ID S-MA20015506				
DISTANCE FROM MH ID S-MH20013987				
DISTANCE	DIRECTION	DIAMETER	CLOCK	CODE
57.6	SOUTH	150	11	CN
65.2	SOUTH	150	11	CN
66.3	SOUTH	150	1	CN
72.8	SOUTH	150	11	CN
76.0	SOUTH	150	1	CN
80.3	SOUTH	150	11	CN
81.6	SOUTH	150	12	CNI
86.2	SOUTH	150	1	CN
87.7	SOUTH	150	11	CN
95.6	SOUTH	150	11	CN
96.1	SOUTH	150	1	CN


WARNING

IF POWER EQUIPMENT OR EXPLOSIVES ARE TO BE USED FOR EXCAVATION ON THIS PROJECT THE CONTRACTOR MUST:

- 1) NOTIFY THE GAS COMPANY OF THE PROPOSED LOCATION OF EXCAVATION.
- 2) TAKE PRECAUTION TO AVOID DAMAGE TO GAS COMPANY INSTALLATIONS.

SEE PROVINCIAL REGULATION 210/72 FOR DETAILS

METRIC
WHOLE NUMBERS INDICATE MILLIMETRES
DECIMALIZED NUMBERS INDICATE METRES

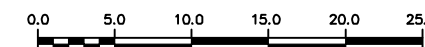

LOCATION APPROVED UNDERGROUND STRUCTURES SUPV. U/G STRUCTURES COMMITTEE _____ DATE _____ NOTE: LOCATION OF UNDERGROUND STRUCTURES AS SHOWN ARE BASED ON THE BEST INFORMATION AVAILABLE BUT NO GUARANTEE IS GIVEN THAT ALL EXISTING UTILITIES ARE SHOWN OR THAT THE GIVEN LOCATIONS ARE EXACT. CONFIRMATION OF EXISTENCE AND EXACT LOCATION OF ALL SERVICES MUST BE OBTAINED FROM THE INDIVIDUAL UTILITIES BEFORE PROCEEDING WITH CONSTRUCTION.	B.M. ELEV. _____ CONSTRUCTION COMPLETION DATE: YYYY MM DD _____	ENGINEER'S SEAL ORIGINAL SIGNED BY S.R.J. COURNOYER NOV. 21, 2011	THE CITY OF WINNIPEG WATER AND WASTE DEPARTMENT ENGINEERING DIVISION 2011 SEWER RENEWALS BY CIPP LINING SIMCOE STREET 3RD MH N OF PORTAGE AVENUE TO 2ND MH N OF PORTAGE AVENUE	SHEET 75 OF 95 CITY DRAWING NUMBER 9693
	DESIGNED BY SC CHECKED BY SC DRAWN BY CJH APPROVED BY KZ SCALE: HORIZONTAL 1:500 VERTICAL _____ RELEASED FOR CONSTRUCTION SIGNED BY K.R. ZUREK	CONSULTANT DRAWING NUMBER _____ DATE 2011 11 23		