
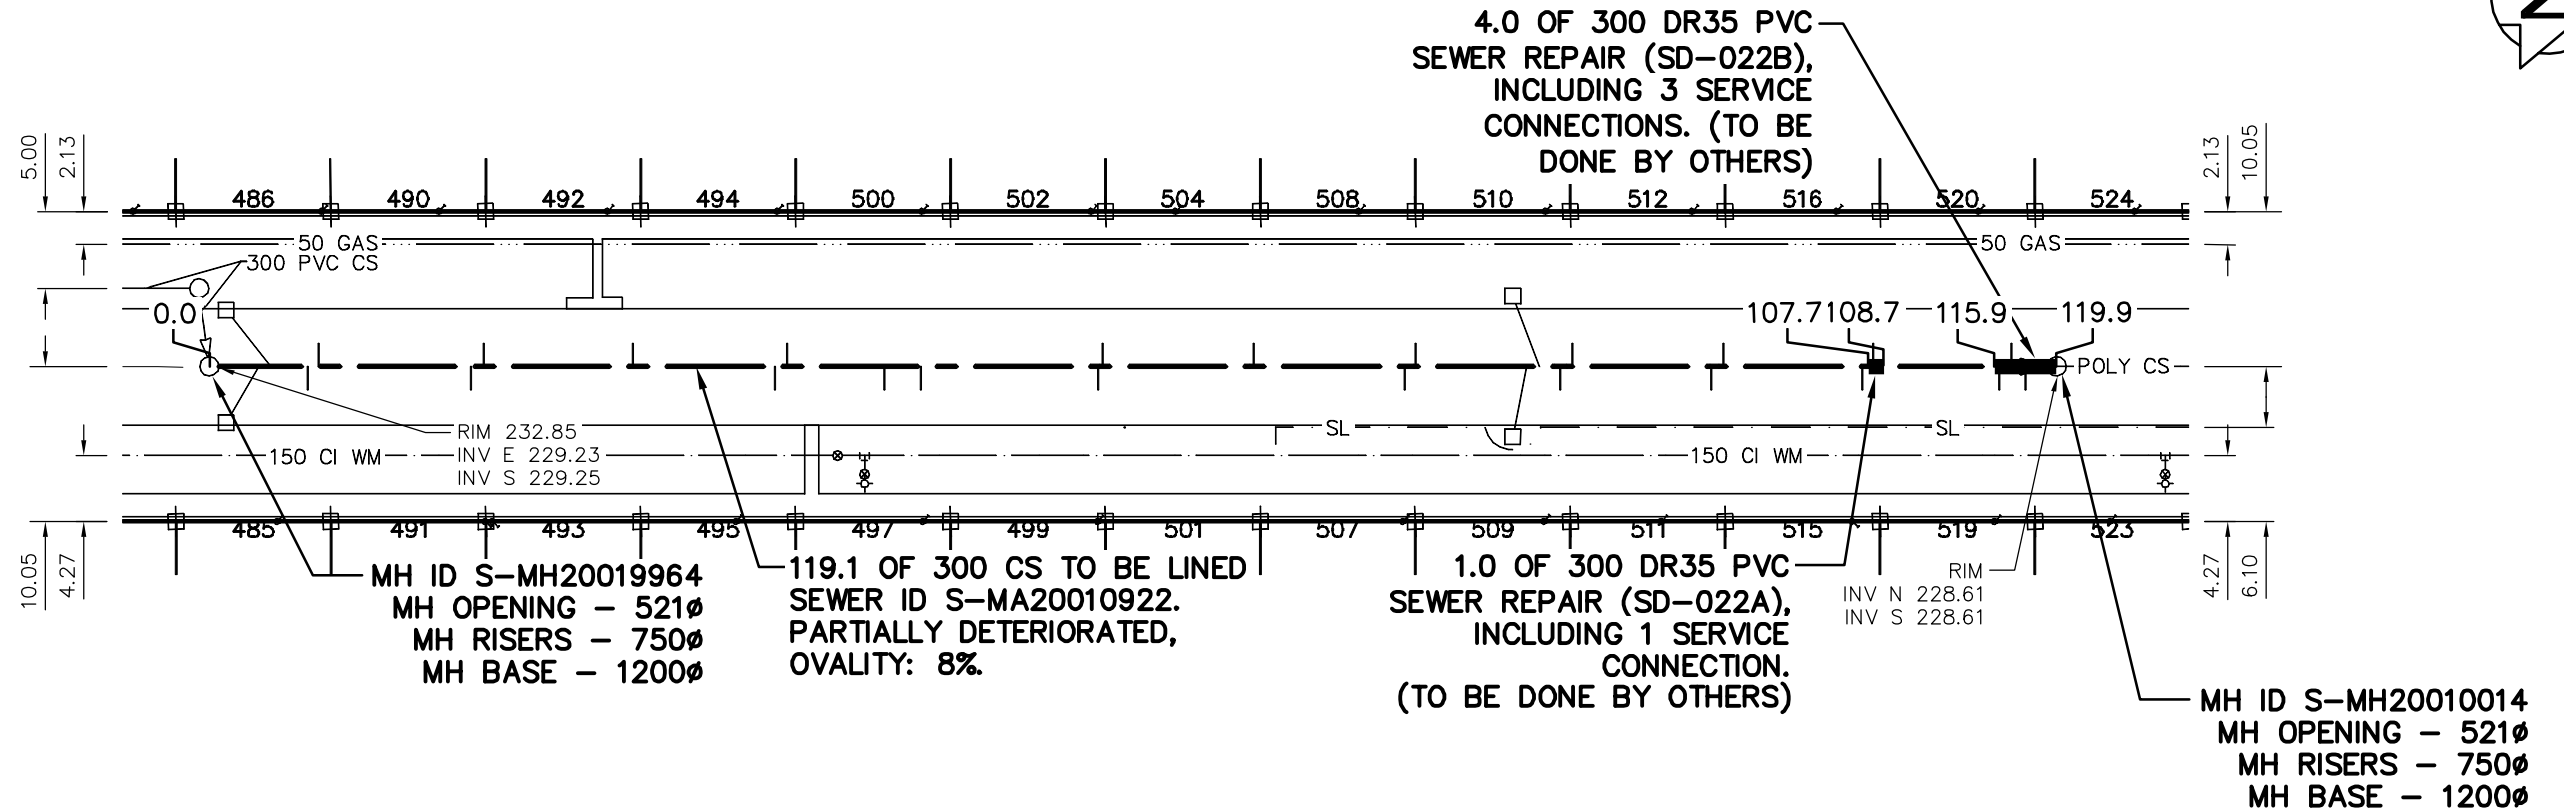


SPRAGUE STREET

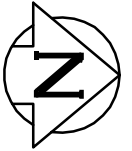

SEWER JUNCTION INFORMATION FROM SEWER VIDEO INSPECTION SEWER ID S-MA20010922				
DISTANCE FROM MH ID S-MH20009964				
DISTANCE	DIRECTION	DIAMETER	CLOCK	CODE
3.2	EAST	150	2	JX
4.0	WEST	150	10	JN
6.4	EAST	100	2	JN
7.1	WEST	100	10	CNI
17.0	EAST	100	2	JN
17.8	WEST	100	10	JN
27.5	WEST	100	10	JN
36.7	EAST	100	2	JN
37.5	WEST	100	10	JN
43.8	EAST	100	2	CX
46.2	EAST	100	2	JX
57.7	EAST	100	2	JX
58.0	WEST	100	10	JX
67.8	WEST	100	10	JN

SEWER JUNCTION INFORMATION FROM SEWER VIDEO INSPECTION SEWER ID S-MA20010922				
DISTANCE FROM MH ID S-MH20009964				
DISTANCE	DIRECTION	DIAMETER	CLOCK	CODE
77.6	EAST	100	2	JN
78.3	WEST	100	10	JN
85.5	EAST	150	2	JX
86.3	WEST	150	10	JN
87.7	EAST	100	2	JN
88.5	WEST	100	10	JN
97.5	EAST	100	2	JX
98.3	WEST	100	10	JN
107.3	EAST	100	2	JN
108.0	WEST	100	10	JX
116.2	EAST	100	2	JX
117.0	WEST	100	10	JX
117.9	EAST	100	1	CXI

WARNING

IF POWER EQUIPMENT OR EXPLOSIVES ARE TO BE USED FOR EXCAVATION ON THIS PROJECT THE CONTRACTOR MUST:

- 1) NOTIFY THE GAS COMPANY OF THE PROPOSED LOCATION OF EXCAVATION.
- 2) TAKE PRECAUTION TO AVOID DAMAGE TO GAS COMPANY INSTALLATIONS.

SEE PROVINCIAL REGULATION 210/72 FOR DETAILS

METRIC
WHOLE NUMBERS INDICATE MILLIMETRES
DECIMALIZED NUMBERS INDICATE METRES



LOCATION APPROVED UNDERGROUND STRUCTURES SUPV. U/G STRUCTURES COMMITTEE _____ DATE _____ NOTE: LOCATION OF UNDERGROUND STRUCTURES AS SHOWN ARE BASED ON THE BEST INFORMATION AVAILABLE BUT NO GUARANTEE IS GIVEN THAT ALL EXISTING UTILITIES ARE SHOWN OR THAT THE GIVEN LOCATIONS ARE EXACT. CONFIRMATION OF EXISTENCE AND EXACT LOCATION OF ALL SERVICES MUST BE OBTAINED FROM THE INDIVIDUAL UTILITIES BEFORE PROCEEDING WITH CONSTRUCTION.	B.M. ELEV. CONSTRUCTION COMPLETION DATE: YYYY MM DD	ENGINEER'S SEAL ORIGINAL SIGNED BY S.R.J. COURNOYER NOV. 21, 2011 CONSULTANT DRAWING NUMBER _____	<p>THE CITY OF WINNIPEG WATER AND WASTE DEPARTMENT ENGINEERING DIVISION</p> <p>2011 SEWER RENEWALS BY CIPP LINING SPRAGUE STREET 1ST MH N OF WOLSELEY AVENUE TO 1ST MH S OF PORTAGE AVENUE</p>	SHEET 96 OF 95 CITY DRAWING NUMBER <p style="text-align: center; font-size: 1.2em;">9704</p>																																
	<table border="1" style="width: 100%; border-collapse: collapse;"> <thead> <tr> <th>NO.</th> <th>REVISIONS</th> <th>DATE</th> <th>BY</th> </tr> </thead> <tbody> <tr><td> </td><td> </td><td> </td><td> </td></tr> <tr><td> </td><td> </td><td> </td><td> </td></tr> </tbody> </table>	NO.	REVISIONS	DATE	BY									<table border="1" style="width: 100%; border-collapse: collapse;"> <thead> <tr> <th>DESIGNED BY</th> <th>SC</th> <th>CHECKED BY</th> <th>SC</th> </tr> </thead> <tbody> <tr> <td>DRAWN BY</td> <td>RS</td> <td>APPROVED BY</td> <td>KZ</td> </tr> <tr> <td>SCALE:</td> <td></td> <td>RELEASED FOR CONSTRUCTION</td> <td></td> </tr> <tr> <td>HORIZONTAL</td> <td>1:500</td> <td>SIGNED BY K.R. ZUREK</td> <td></td> </tr> <tr> <td>VERTICAL</td> <td></td> <td>DATE</td> <td>2011 11 23</td> </tr> </tbody> </table>	DESIGNED BY	SC	CHECKED BY	SC	DRAWN BY	RS	APPROVED BY	KZ	SCALE:		RELEASED FOR CONSTRUCTION		HORIZONTAL	1:500	SIGNED BY K.R. ZUREK		VERTICAL		DATE	2011 11 23	DATE 2011 11 23 PLOT DATE: 2011 11 24	FILE PATH: R:\DRAWINGS\SEWER\2011_RENEWALS\2011 CIPP LININGS\CONTRACT 2\CIPP DRAWINGS\ FILE NAME: 9704.dwg
NO.	REVISIONS	DATE	BY																																	
DESIGNED BY	SC	CHECKED BY	SC																																	
DRAWN BY	RS	APPROVED BY	KZ																																	
SCALE:		RELEASED FOR CONSTRUCTION																																		
HORIZONTAL	1:500	SIGNED BY K.R. ZUREK																																		
VERTICAL		DATE	2011 11 23																																	