


TORONTO STREET

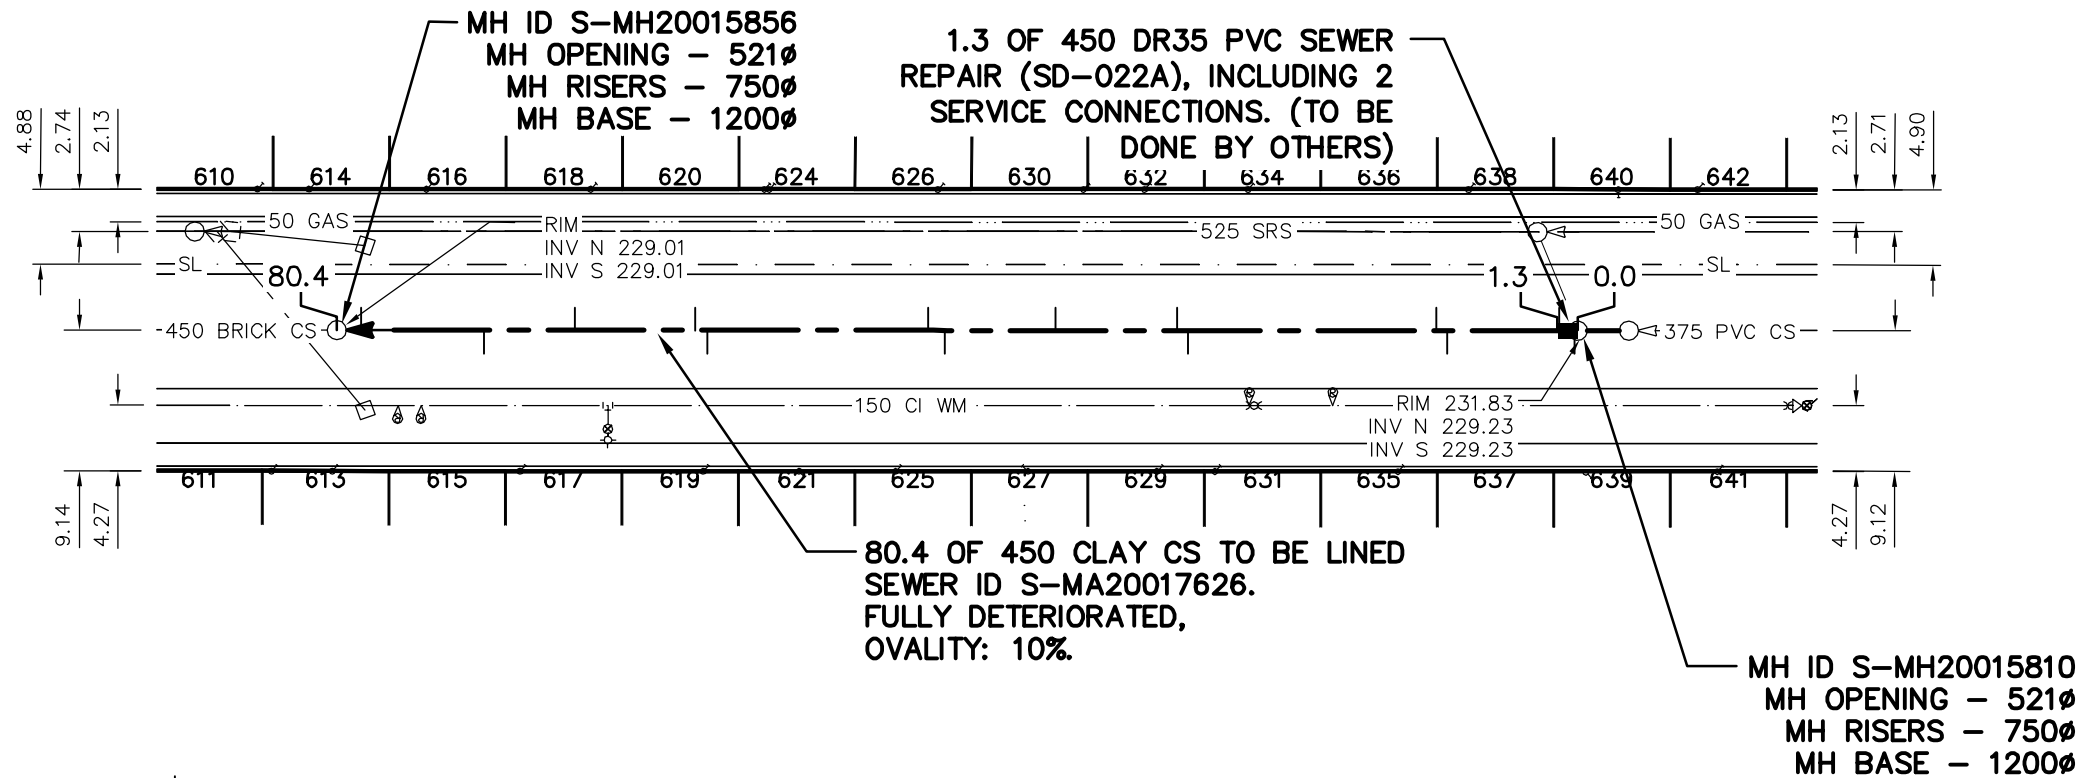

±60 m TO SARGENT AVE

WARNING

IF POWER EQUIPMENT OR EXPLOSIVES ARE TO BE USED FOR EXCAVATION ON THIS PROJECT THE CONTRACTOR MUST:

- 1) NOTIFY THE GAS COMPANY OF THE PROPOSED LOCATION OF EXCAVATION.
- 2) TAKE PRECAUTION TO AVOID DAMAGE TO GAS COMPANY INSTALLATIONS.

SEE PROVINCIAL REGULATION 210/72 FOR DETAILS

SEWER JUNCTION INFORMATION FROM SEWER VIDEO INSPECTION				
SEWER ID S-MA20017620				
DISTANCE FROM MH ID S-MH20015815				
DISTANCE	DIRECTION	DIAMETER	CLOCK	CODE
NO SERVICE JUNCTIONS				

SEWER JUNCTION INFORMATION FROM SEWER VIDEO INSPECTION				
SEWER ID S-MA20017626				
DISTANCE FROM MH ID S-MH20015810				
DISTANCE	DIRECTION	DIAMETER	CLOCK	CODE
0.2	EAST	150	10	JX
1.2	WEST	150	3	JX
8.5	EAST	100	10	JX
9.2	WEST	100	2	JX
25.3	EAST	100	9	JX
26.0	WEST	100	3	JX
33.9	WEST	100	2	JX
41.4	EAST	100	9	JX
42.2	WEST	100	2	JX
56.5	EAST	100	9	JX
57.3	WEST	100	2	JX
65.1	WEST	100	2	JX
71.0	EAST	100	10	JX
79.0	WEST	150	3	JN

METRIC

WHOLE NUMBERS INDICATE MILLIMETRES
 DECIMALIZED NUMBERS INDICATE METRES



LOCATION APPROVED
 UNDERGROUND STRUCTURES

SUPV. U/G STRUCTURES COMMITTEE DATE

NOTE:

LOCATION OF UNDERGROUND STRUCTURES AS SHOWN ARE BASED ON THE BEST INFORMATION AVAILABLE BUT NO GUARANTEE IS GIVEN THAT ALL EXISTING UTILITIES ARE SHOWN OR THAT THE GIVEN LOCATIONS ARE EXACT. CONFIRMATION OF EXISTENCE AND EXACT LOCATION OF ALL SERVICES MUST BE OBTAINED FROM THE INDIVIDUAL UTILITIES BEFORE PROCEEDING WITH CONSTRUCTION.

B.M. ELEV.	
CONSTRUCTION COMPLETION DATE: YYYY MM DD	
NO.	REVISIONS
	DATE
	BY

DESIGNED BY	SC	CHECKED BY	SC
DRAWN BY	RS	APPROVED BY	KZ
SCALE:		RELEASED FOR CONSTRUCTION	
HORIZONTAL	1:500	SIGNED BY K.R. ZUREK	
VERTICAL		DATE	2011 11 23

ENGINEER'S SEAL
 ORIGINAL SIGNED BY
 S.R.J. COURNOYER
 NOV. 21, 2011

CONSULTANT DRAWING NUMBER
 -
 DATE 2011 11 23



THE CITY OF WINNIPEG
 WATER AND WASTE DEPARTMENT
 ENGINEERING DIVISION

2011 SEWER RENEWALS
 BY CIPP LINING
TORONTO STREET
 2ND MH N SARGENT AVENUE TO
 1ST MH N SARGENT AVENUE

SHEET 87 OF 95
 CITY DRAWING NUMBER
 9705

PLOT DATE: 2011 11 24

BID OPPORTUNITY: 811-2011
 CONTRACT NUMBER: 19

FILE PATH: R:\DRAWINGS\SEWER\2011_RENEWALS\2011 CIPP LININGS\CONTRACT 2\CIPP DRAWINGS\
 FILE NAME: 9705.dwg