


WARDLAW AVE

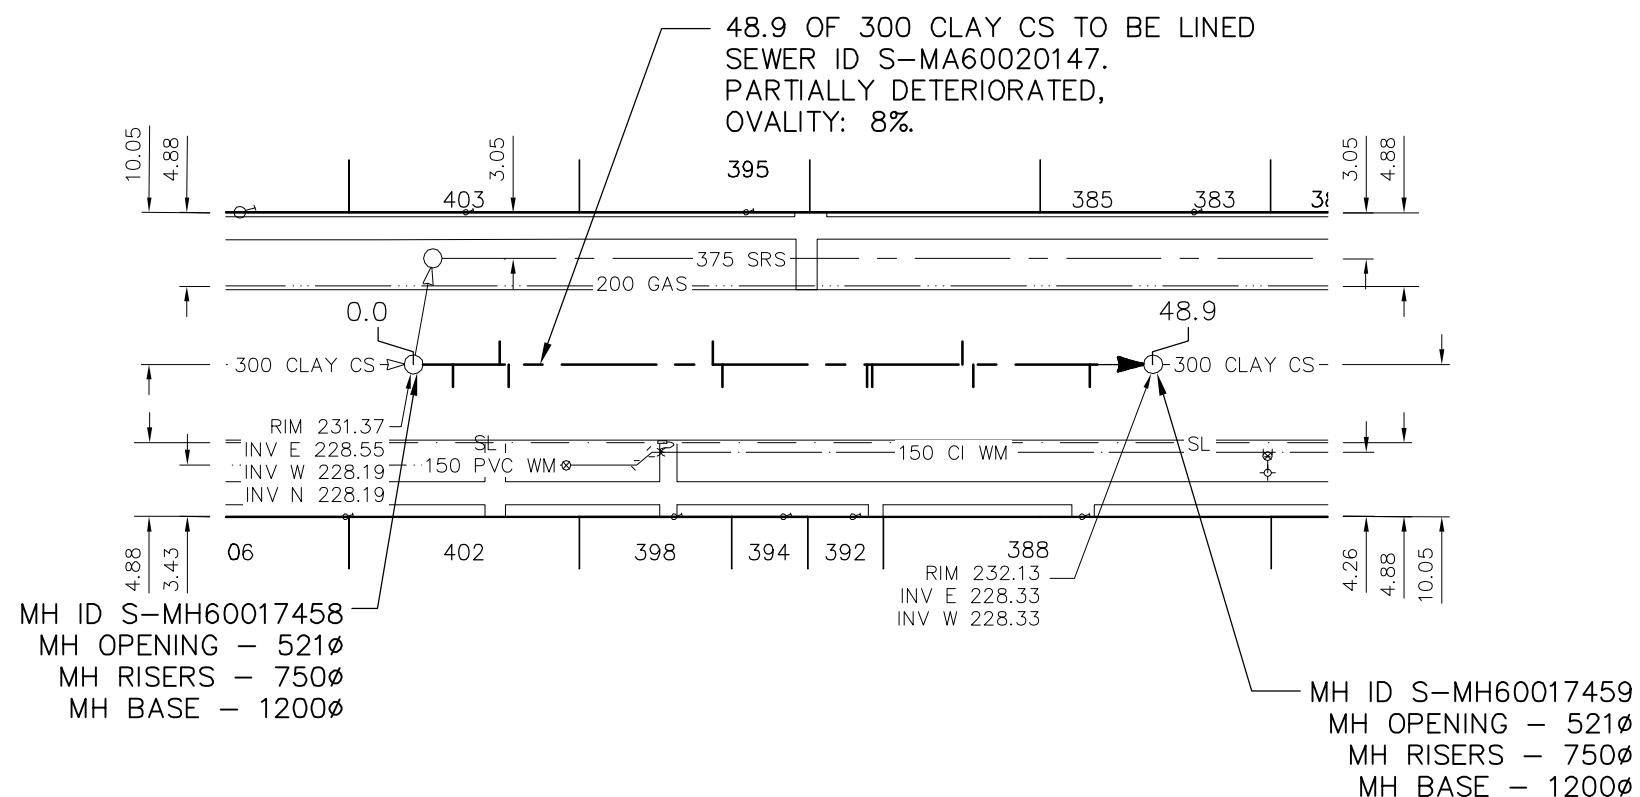

SEWER JUNCTION INFORMATION FROM SEWER VIDEO INSPECTION
SEWER ID S-MA60020147

DISTANCE FROM MH ID S-MH60017458

DISTANCE	DIRECTION	DIAMETER	CLOCK	CODE
2.6	SOUTH	150	2	CNI
5.7	NORTH	150	10	JX
6.3	SOUTH	150	2	JN
19.8	NORTH	150	10	JN
20.4	SOUTH	150	2	JN
30.0	SOUTH	150	2	JN
30.3	SOUTH	150	2	JN
36.3	NORTH	150	10	JN
37.0	SOUTH	150	2	CN
44.7	SOUTH	150	1	CN


WARNING

IF POWER EQUIPMENT OR EXPLOSIVES ARE TO BE USED FOR EXCAVATION ON THIS PROJECT THE CONTRACTOR MUST:

- 1) NOTIFY THE GAS COMPANY OF THE PROPOSED LOCATION OF EXCAVATION.
- 2) TAKE PRECAUTION TO AVOID DAMAGE TO GAS COMPANY INSTALLATIONS.

SEE PROVINCIAL REGULATION 210/72 FOR DETAILS

METRIC
WHOLE NUMBERS INDICATE MILLIMETRES
DECIMALIZED NUMBERS INDICATE METRES

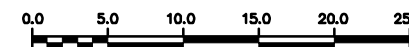

LOCATION APPROVED UNDERGROUND STRUCTURES	B.M. ELEV. CONSTRUCTION COMPLETION DATE: YYYY MM DD	ENGINEER'S SEAL ORIGINAL SIGNED BY S.R.J. COURNOYER NOV. 21, 2011	THE CITY OF WINNIPEG WATER AND WASTE DEPARTMENT ENGINEERING DIVISION	2011 SEWER RENEWALS BY CIPP LINING WARDLAW AVENUE 2ND MH E OF OSBORNE STREET TO 3RD MH E OF OSBORNE STREET	SHEET 89 OF 95 CITY DRAWING NUMBER 9707
SUPV. U/G STRUCTURES COMMITTEE _____ DATE _____ NOTE: LOCATION OF UNDERGROUND STRUCTURES AS SHOWN ARE BASED ON THE BEST INFORMATION AVAILABLE BUT NO GUARANTEE IS GIVEN THAT ALL EXISTING UTILITIES ARE SHOWN OR THAT THE GIVEN LOCATIONS ARE EXACT. CONFIRMATION OF EXISTENCE AND EXACT LOCATION OF ALL SERVICES MUST BE OBTAINED FROM THE INDIVIDUAL UTILITIES BEFORE PROCEEDING WITH CONSTRUCTION.	DESIGNED BY SC CHECKED BY SC DRAWN BY RS APPROVED BY KZ SCALE: HORIZONTAL 1:500 VERTICAL _____ RELEASED FOR CONSTRUCTION SIGNED BY K.R. ZUREK	CONSULTANT DRAWING NUMBER _____			
NO. _____ REVISIONS _____ DATE _____ BY _____	DATE 2011 11 23 PLOT DATE: 2011 12 08	DATE 2011 11 23 CONTRACT NUMBER: 19	FILE PATH: R:\DRAWINGS\SEWER\2011_RENEWALS\2011 CIPP LININGS\CONTRACT 2\CIPP DRAWINGS\		