


**A SECTION**  
LD-5697 SCALE: 1:250

LEGEND  
----- ASSUMED STRATIGRAPHY BOUNDARY

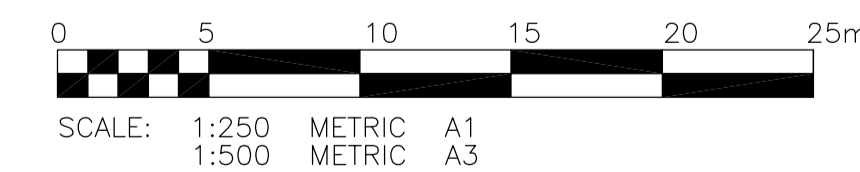

150 WM	WATERMAIN	150 WM	HYDRO			
⊕	HYDRANT	⊕	M.T.S.			
⊗	VALVE	⊗	PROPERTY LINE			
300 LDS	LAND DRAINAGE SEWER	300 LDS	SURVEY BAR			
250 WWS	WASTE WATER SEWER	250 WWS	LIGHT STANDARD			
○	MANHOLE	●	HYDRO POLE			
□	CATCH BASIN	■	GUY WIRE			
▽	CURB INLET	○	SIGN			
+	JUNCTIONS	+	BUSH LINE			
—+—+—	CULVERT	—+—+—	FENCE			
---	GAS	---	ELEVATION	231.334	(32.231)	
---	EXISTING	---	PROPOSED	EXISTING	LEGEND-PROFILE	PROPOSED

**LOCATION APPROVED UNDERGROUND STRUCTURES**

SUPV. U/G STRUCTURES COMMITTEE DATE

NOTE:  
LOCATION OF UNDERGROUND STRUCTURES AS SHOWN ARE BASED ON THE BEST INFORMATION AVAILABLE BUT NO GUARANTEE IS GIVEN THAT ALL EXISTING UTILITIES ARE SHOWN OR THAT THE GIVEN LOCATIONS ARE EXACT. CONFIRMATION OF EXISTENCE AND EXACT LOCATION OF ALL SERVICES MUST BE OBTAINED FROM THE INDIVIDUAL UTILITIES BEFORE PROCEEDING WITH CONSTRUCTION.

B.M. KGS BASE ELEV. -	DWGS BASED ON C.S.R.S. NAD 83 SYSTEM, UTM GRID
DESIGNED BY: RBO	CHECKED BY: RKe
DRAWN BY: DMW	APPROVED BY:
HOR. SCALE: 1:250	RELEASED FOR CONSTRUCTION:
VERTICAL: 1:50	DATE:
0 ISSUED FOR TENDER	11/10/27 RKe
NO. REVISIONS	DATE BY
	DATE 11/10/12

**KGS GROUP CONSULTING ENGINEERS**

ENGINEER'S SEAL  
R.M. KENYON  
REGISTERED PROFESSIONAL ENGINEER

CONSULTANT DRAWING NO. LD-5697

**THE CITY OF WINNIPEG WATER & WASTE DEPARTMENT**

2011 OUTFALL MAINTENANCE PROGRAM  
BURROWS AVENUE RR-76

**PROPOSED RIVERBANK WORKS SECTION**

SHEET 04 OF 04  
CAD FILE DRAWING NUMBER BURROWS RR-76 PLOT  
CITY DRAWING NUMBER LD-5697

F:\Projects\2010\10-0107-18\DocControl\ToBeIssued\DWG\10-0107-18\_LD\_5697-Rev 0.dwg - Tab: LD-5697 Plotted By: DWeber 10/24/2011 [Mon 2:04pm]