
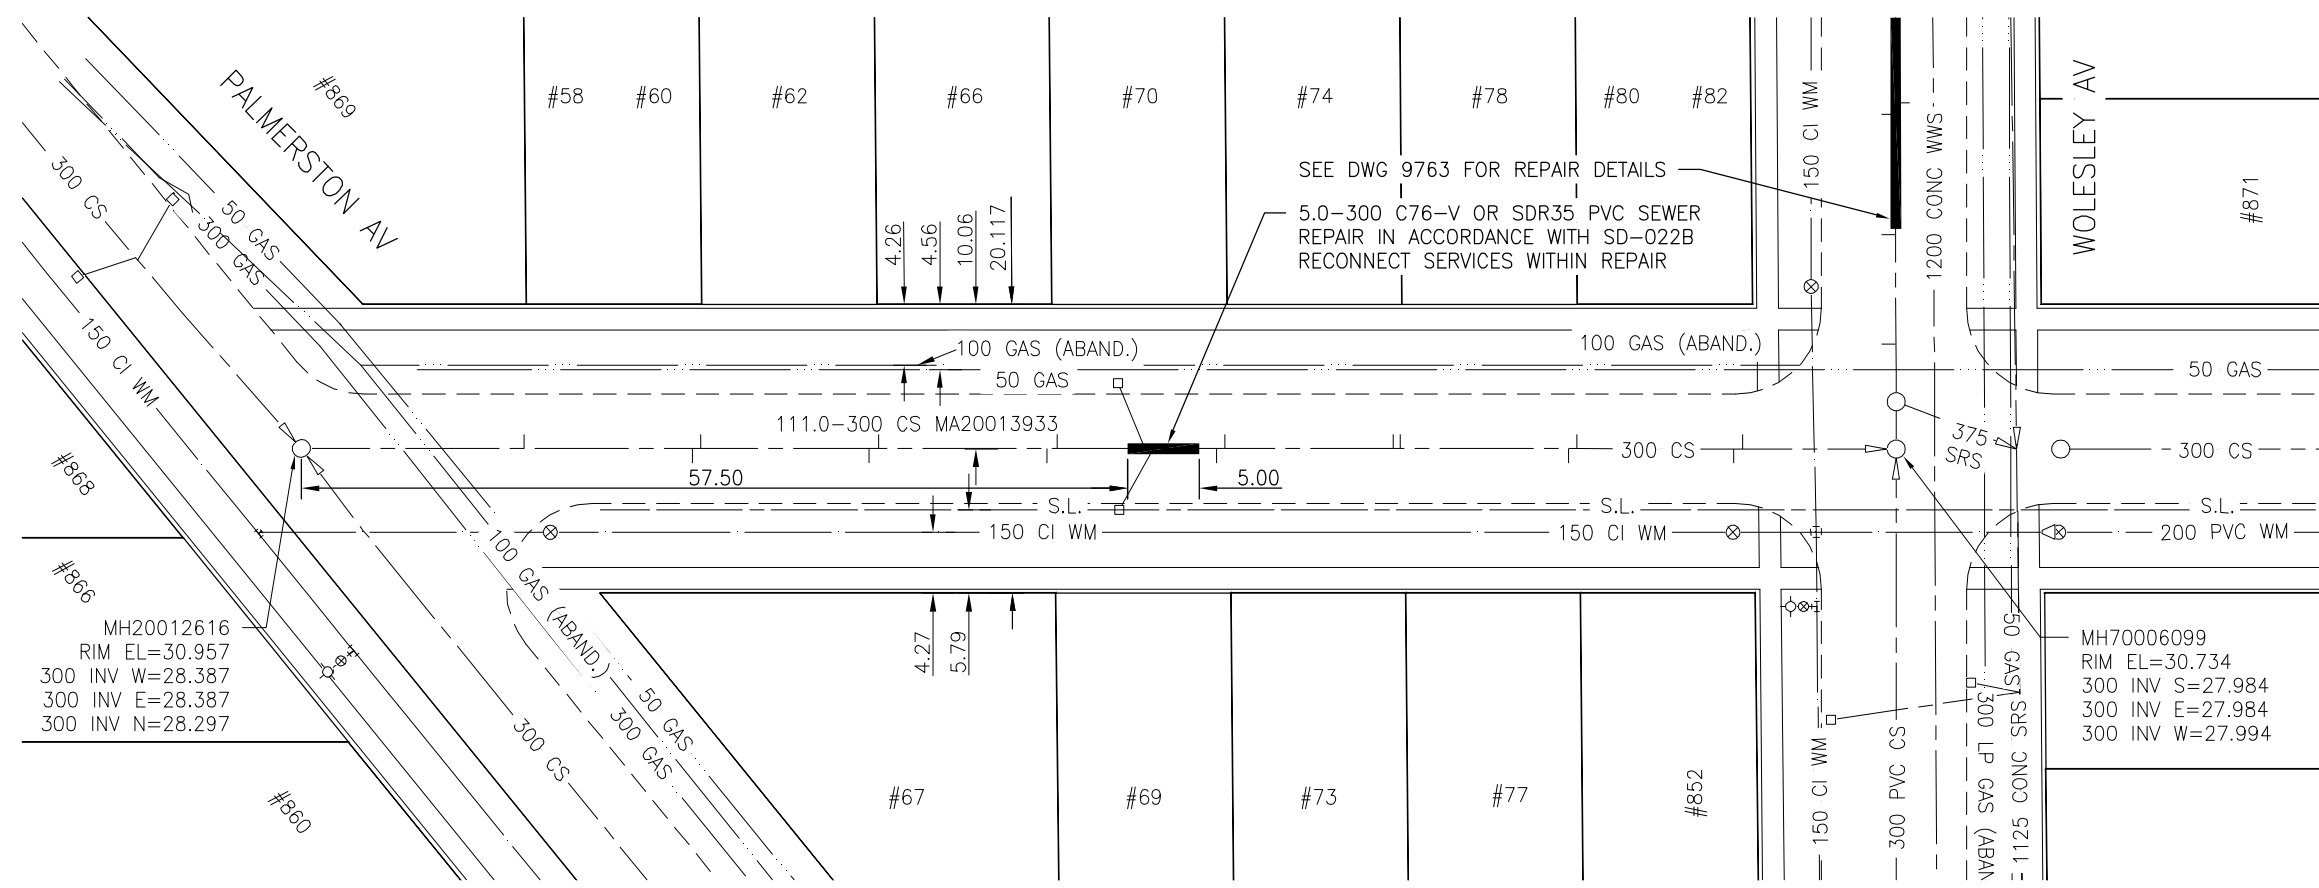


ETHELBERT STREET

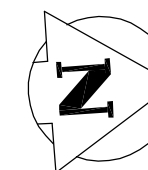

SEE DWG 9763 FOR REPAIR DETAILS
 5.0-300 C76-V OR SDR35 PVC SEWER
 REPAIR IN ACCORDANCE WITH SD-022B
 RECONNECT SERVICES WITHIN REPAIR

SEWER JUNCTION INFORMATION
 FOR SEWER ID MA20013933
 REFERENCE-METERS NORTH OF MANHOLE MH20012616

| DIST. FROM REF. MH | JUNCTION DIA. | CLOCK REF. | SERVICE TYPE | DESCRIPTION |
|--------------------|---------------|------------|--------------|-------------|
| 15.5 | 150 | 10 | JN | CAPPED |
| 27.2 | 150 | 02 | JN | CAPPED |
| 27.8 | 150 | 10 | JN | |
| 39.5 | 150 | 03 | JN | CAPPED |
| 40.2 | 150 | 10 | JN | CAPPED |
| 51.9 | 150 | 03 | JX | |
| 52.6 | 150 | 10 | JN | CAPPED |
| 58.7 | 250 | 09 | JN | |
| 59.3 | 250 | 03 | JX | |
| 63.7 | 150 | 03 | JN | |
| 64.3 | 150 | 10 | JN | |
| 76.0 | 150 | 09 | JN | |
| 76.5 | 150 | 10 | JN | |
| 88.2 | 150 | 03 | JN | CAPPED |
| 88.8 | 150 | 09 | JN | CAPPED |
| 99.7 | 150 | 03 | JN | |
| 100.3 | 150 | 10 | CNI | LIVE |



ALL JUNCTION INFORMATION
 BASED ON CCTV INSPECTION

METRIC

WHOLE NUMBERS INDICATE MILLIMETRES
 DECIMALIZED NUMBERS INDICATE METRES

BENCH MARK: S.E. Cor. Wolseley Ave. &
 Palmerston Ave., Tbit. on top of 0.05 m dia. x 2.4 m
 iron pipe, 2.5 m W. of E.L. Palmerston Ave. & on S.L.
 of Wolseley Ave.

APEGM
 Certificate of Authorization
 Stantec Consulting Ltd.
 No. 1301 Date: _____

BID OPPORTUNITY 911-2011

LOCATION APPROVED UNDERGROUND STRUCTURES

SUPV. U/G STRUCTURES COMMITTEE DATE

NOTE:
 LOCATION OF UNDERGROUND STRUCTURES AS SHOWN ARE BASED ON THE BEST INFORMATION AVAILABLE BUT NO GUARANTEE IS GIVEN THAT ALL EXISTING UTILITIES ARE SHOWN OR THAT THE GIVEN LOCATIONS ARE EXACT. CONFIRMATION OF EXISTENCE AND EXACT LOCATION OF ALL SERVICES MUST BE OBTAINED FROM THE INDIVIDUAL UTILITIES BEFORE PROCEEDING WITH CONSTRUCTION.

| | | | |
|------------|--------------------|------|----|
| B.M. ELEV. | 37-103 230.733m | | |
| NO. | REVISIONS | DATE | BY |
| | | | |

Stantec Consulting Ltd.
 905 Waverley Street, Winnipeg, Manitoba
 Tel 204-489-5900 Fax 204-453-9012

| | | | |
|-------------|-------|----------------------------|--------|
| DESIGNED BY | J.C. | CHECKED BY | W.A.B. |
| DRAWN BY | D.L. | APPROVED BY | H.A.K. |
| HOR. SCALE: | 1:500 | RELEASED FOR CONSTRUCTION: | |
| VERTICAL: | N/A | DATE | |

DATE 11.09.01

ENGINEER'S SEAL
 CONSULTANT DRAWING NO.
 C-III

THE CITY OF WINNIPEG
 WATER AND WASTE DEPARTMENT

2011 SEWER RENEWALS AND EXTERNAL POINT REPAIRS
 CONTRACT NO. 18
 ETHELBERT STREET
 MH AT PALMERSTON AV TO MH AT WOLESLEY AV
 300 CS POINT REPAIR

| | |
|-------------------------|--------------------|
| SHEET OF | 18 58 |
| CAD FILE DRAWING NUMBER | 13090c-III-768.dwg |
| CITY DRAWING NUMBER | 9728 |

V:\1112\active\111213090\drawing\402_design\sheet_files\13090c-111-768-Ethelbert.dwg
 2011 December 07, 9:12 a.m.