
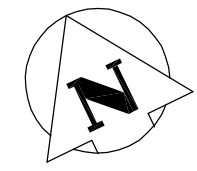


GREEN VALLEY BAY (SOUTH LEG)

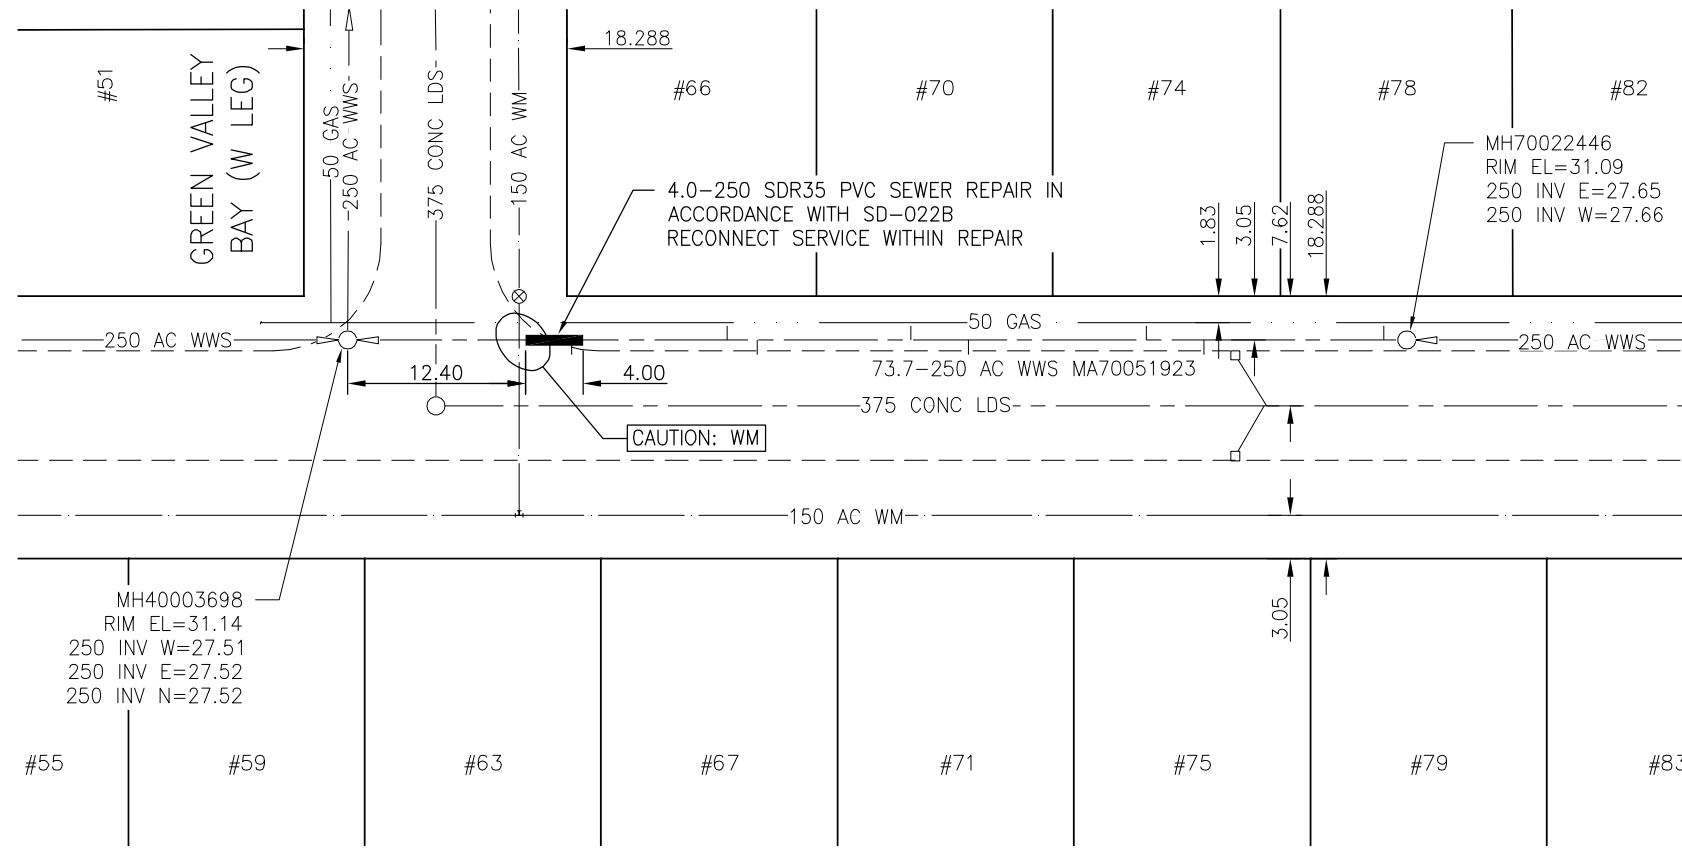

SEWER JUNCTION INFORMATION
FOR SEWER ID MA70051923
REFERENCE—METERS EAST OF MANHOLE MH40003698

DIST. FROM REF. MH	JUNCTION DIA.	CLOCK REF.	SERVICE TYPE	DESCRIPTION
15.6	100	02	CX	
26.4	100	10	JN	
28.5	150	02	CXI	LIVE

ALL JUNCTION INFORMATION
BASED ON CCTV INSPECTION

SEWER JUNCTION INFORMATION
FOR SEWER ID MA70051923
REFERENCE—METERS WEST OF MANHOLE MH70022446

DIST. FROM REF. MH	JUNCTION DIA.	CLOCK REF.	SERVICE TYPE	DESCRIPTION
1.6	150	03	JN	LIVE
14.1	100	12	CN	
18.1	150	03	JN	LIVE
30.5	100	10	CNI	LIVE
34.5	100	02	JN	LIVE
45.0	150	09	CXI	LIVE

ALL JUNCTION INFORMATION
BASED ON CCTV INSPECTION



METRIC

WHOLE NUMBERS INDICATE MILLIMETRES
DECIMALIZED NUMBERS INDICATE METRES

BENCH MARK: N.W. Cor. Louelda St. & Kimberly Ave., Tbt. on top of 0.05 m dia. x 2.4 m iron pipe, 3.3 m E. of W.L. of Louelda St. produced from the N. & on N.L. of Kimberly Ave.

APEGM
Certificate of Authorization
Stantec Consulting Ltd.
No. 1301 Date: _____

BID OPPORTUNITY 911-2011

LOCATION APPROVED
UNDERGROUND STRUCTURES

SUPV. U/G STRUCTURES COMMITTEE DATE

NOTE:
LOCATION OF UNDERGROUND STRUCTURES AS SHOWN ARE BASED ON THE BEST INFORMATION AVAILABLE BUT NO GUARANTEE IS GIVEN THAT ALL EXISTING UTILITIES ARE SHOWN OR THAT THE GIVEN LOCATIONS ARE EXACT. CONFIRMATION OF EXISTENCE AND EXACT LOCATION OF ALL SERVICES MUST BE OBTAINED FROM THE INDIVIDUAL UTILITIES BEFORE PROCEEDING WITH CONSTRUCTION.

B.M. ELEV.	11-36 231.235m		
NO.	REVISIONS	DATE	BY

Stantec Consulting Ltd.
905 Waverley Street, Winnipeg, Manitoba
Tel 204-489-5900 Fax 204-453-9012

DESIGNED BY	J.C	CHECKED BY	W.A.B.
DRAWN BY	D.L.	APPROVED BY	H.A.K.
HOR. SCALE:	1:500	RELEASED FOR CONSTRUCTION:	
VERTICAL:	N/A		
NO.	DATE	DATE	BY
	11.09.01		

ENGINEER'S SEAL

CONSULTANT DRAWING NO.
C-II4

THE CITY OF WINNIPEG
WATER AND WASTE DEPARTMENT

2011 SEWER RENEWALS
AND EXTERNAL POINT REPAIRS
CONTRACT NO. 18

GREEN VALLEY BAY (SOUTH LEG)
1ST MH E OF GREEN VALLEY BY (W LEG) TO MH AT
GREEN VALLEY BY (W LEG) - 250 WWS POINT REPAIR

SHEET	OF
21	58
CAD FILE DRAWING NUMBER 13090c-114-768.dwg	
CITY DRAWING NUMBER 9731	

V:\1112\active\111213090\drawing\402_design\sheet_files\13090c-114-768-Green_Valley.dwg
2011 December 07, 9:13 a.m.