
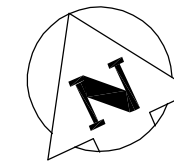


LANSDOWNE AVENUE

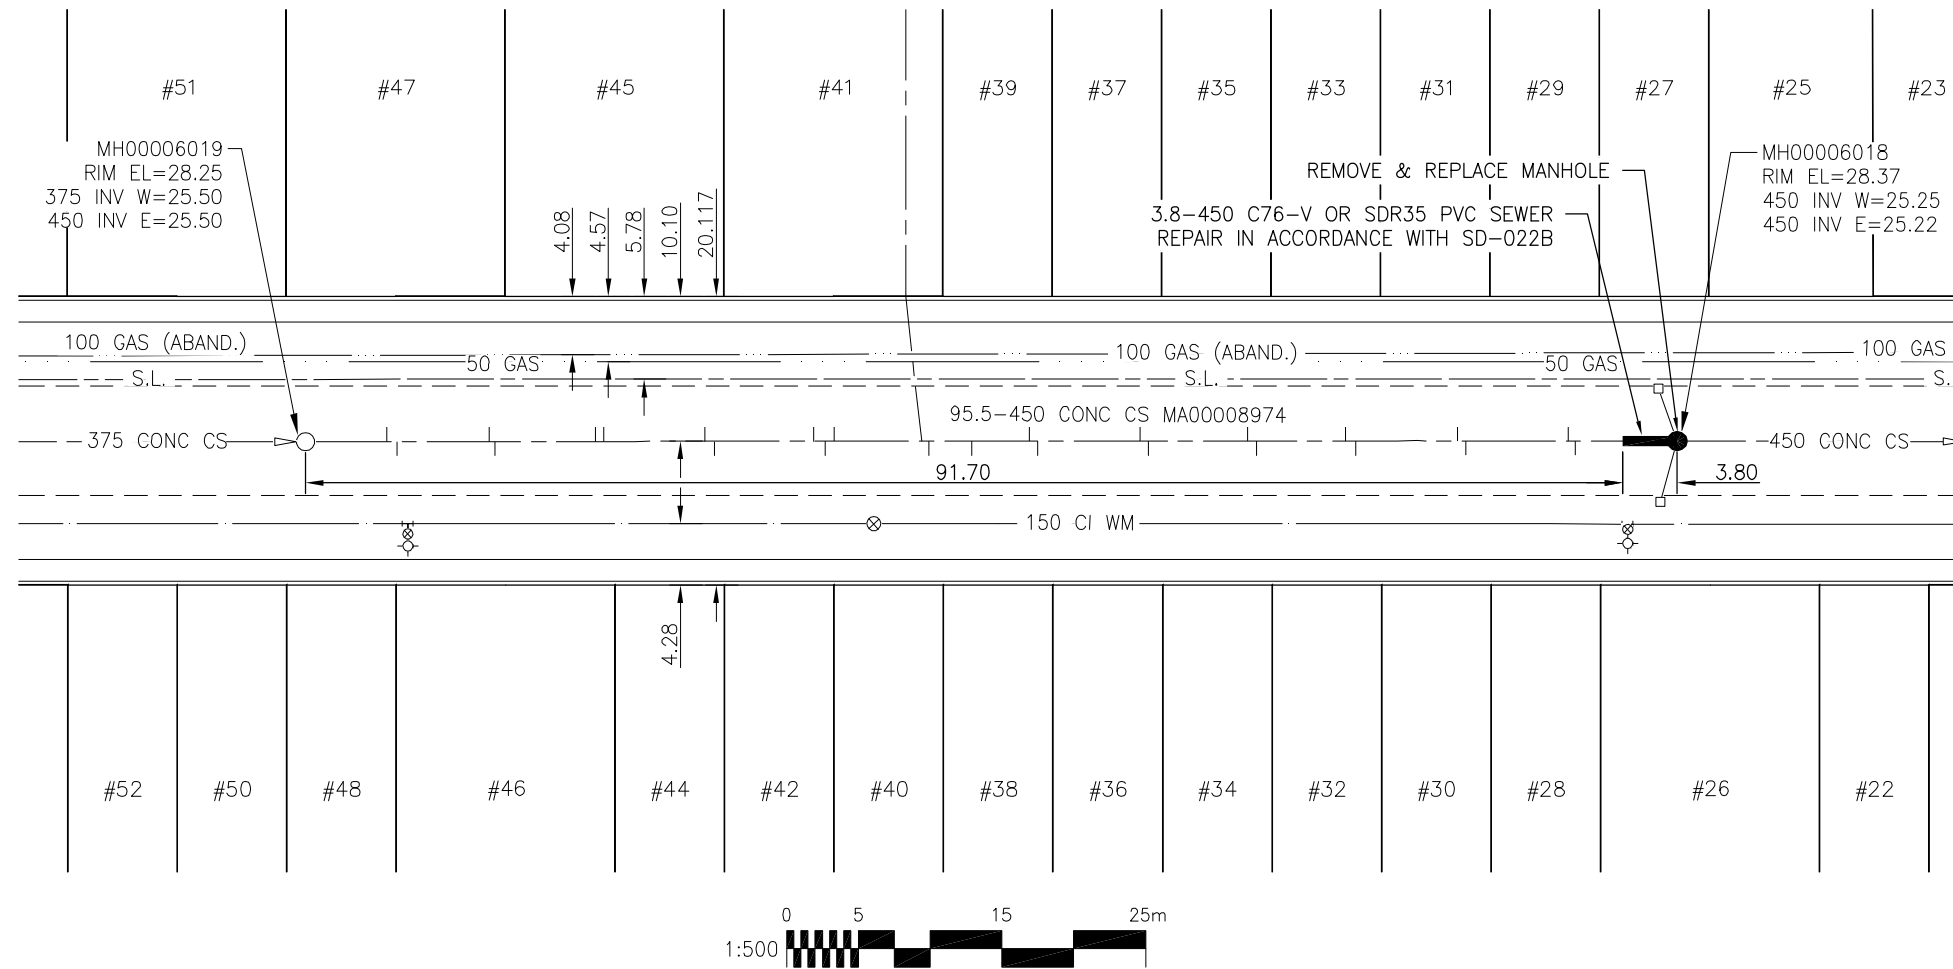

SEWER JUNCTION INFORMATION
FOR SEWER ID MA00008974
REFERENCE-METERS EAST OF MANHOLE MH00006019

DIST. FROM REF. MH	JUNCTION DIA.	CLOCK REF.	SERVICE TYPE	DESCRIPTION
5.7	150	10	JN	CAPPED
6.4	150	1	JN	CAPPED
12.8	150	10	JN	
13.2	150	02	JN	
20.2	150	10	JN	
20.8	150	10	JN	CAPPED
27.8	150	10	JN	CAPPED
28.5	150	02	JN	
35.4	150	10	JN	CAPPED
36.2	150	02	JN	CAPPED
36.8	200	10	CX	
42.9	200	10	CNI	
43.4	150	02	JN	
46.4	100	02	CX	
50.4	150	11	JN	
51.0	150	02	JN	
58.1	150	10	JN	
58.7	150	02	JN	
65.6	150	10	JN	
66.2	150	02	JN	
72.4	150	10	JN	CAPPED
73.1	150	02	JN	
80.2	150	10	JN	LIVE
80.8	150	02	JN	
87.9	150	10	JN	
88.4	150	02	JN	

ALL JUNCTION INFORMATION
BASED ON CCTV INSPECTION

METRIC

WHOLE NUMBERS INDICATE MILLIMETRES
DECIMALIZED NUMBERS INDICATE METRES

BENCH MARK: N. side Matheson Ave. E., Btw'n.
Jones St. & St. Cross St., Tblt. in most Ely. Conc.
foundation of Rosh Pina Synagogue, 1 m N. & 1.7 m
below brick of S.E. Cor. of most Ely. Conc. wall.



Certificate of Authorization
Stantec Consulting Ltd.
No. 1301 Date: _____

BID OPPORTUNITY 911-2011

LOCATION APPROVED
UNDERGROUND STRUCTURES

SUPV. U/G STRUCTURES COMMITTEE DATE

NOTE:
LOCATION OF UNDERGROUND STRUCTURES AS SHOWN ARE BASED ON THE BEST INFORMATION AVAILABLE BUT NO GUARANTEE IS GIVEN THAT ALL EXISTING UTILITIES ARE SHOWN OR THAT THE GIVEN LOCATIONS ARE EXACT. CONFIRMATION OF EXISTENCE AND EXACT LOCATION OF ALL SERVICES MUST BE OBTAINED FROM THE INDIVIDUAL UTILITIES BEFORE PROCEEDING WITH CONSTRUCTION.

B.M. ELEV.	26-42 228.998m		
NO.	REVISIONS	DATE	BY



Stantec Consulting Ltd.

905 Waverley Street, Winnipeg, Manitoba
Tel 204-489-5900 Fax 204-453-9012

DESIGNED BY	J.C.	CHECKED BY	W.A.B.
DRAWN BY	D.L.	APPROVED BY	H.A.K.
HOR. SCALE:	1:500	RELEASED FOR CONSTRUCTION:	
VERTICAL:	N/A	DATE	
DATE	11.09.01	DATE	

ENGINEER'S SEAL

CONSULTANT DRAWING NO.
C-120



THE CITY OF WINNIPEG
WATER AND WASTE DEPARTMENT

2011 SEWER RENEWALS
AND EXTERNAL POINT REPAIRS
CONTRACT NO. 18

LANSDOWNE AVENUE

1ST MH E OF ST CROSS ST TO 2ND MH E OF ST CROSS ST
450 CS POINT REPAIR

SHEET	OF
27	58
CAD FILE DRAWING NUMBER 13090c-120-768.dwg	
CITY DRAWING NUMBER 9737	

V:\1112\active\111213090\drawing\402_design\sheet_files\13090c-120-768-Lansdowne.dwg
2011 December 07, 9:15 a.m.