


# SELKIRK AVENUE

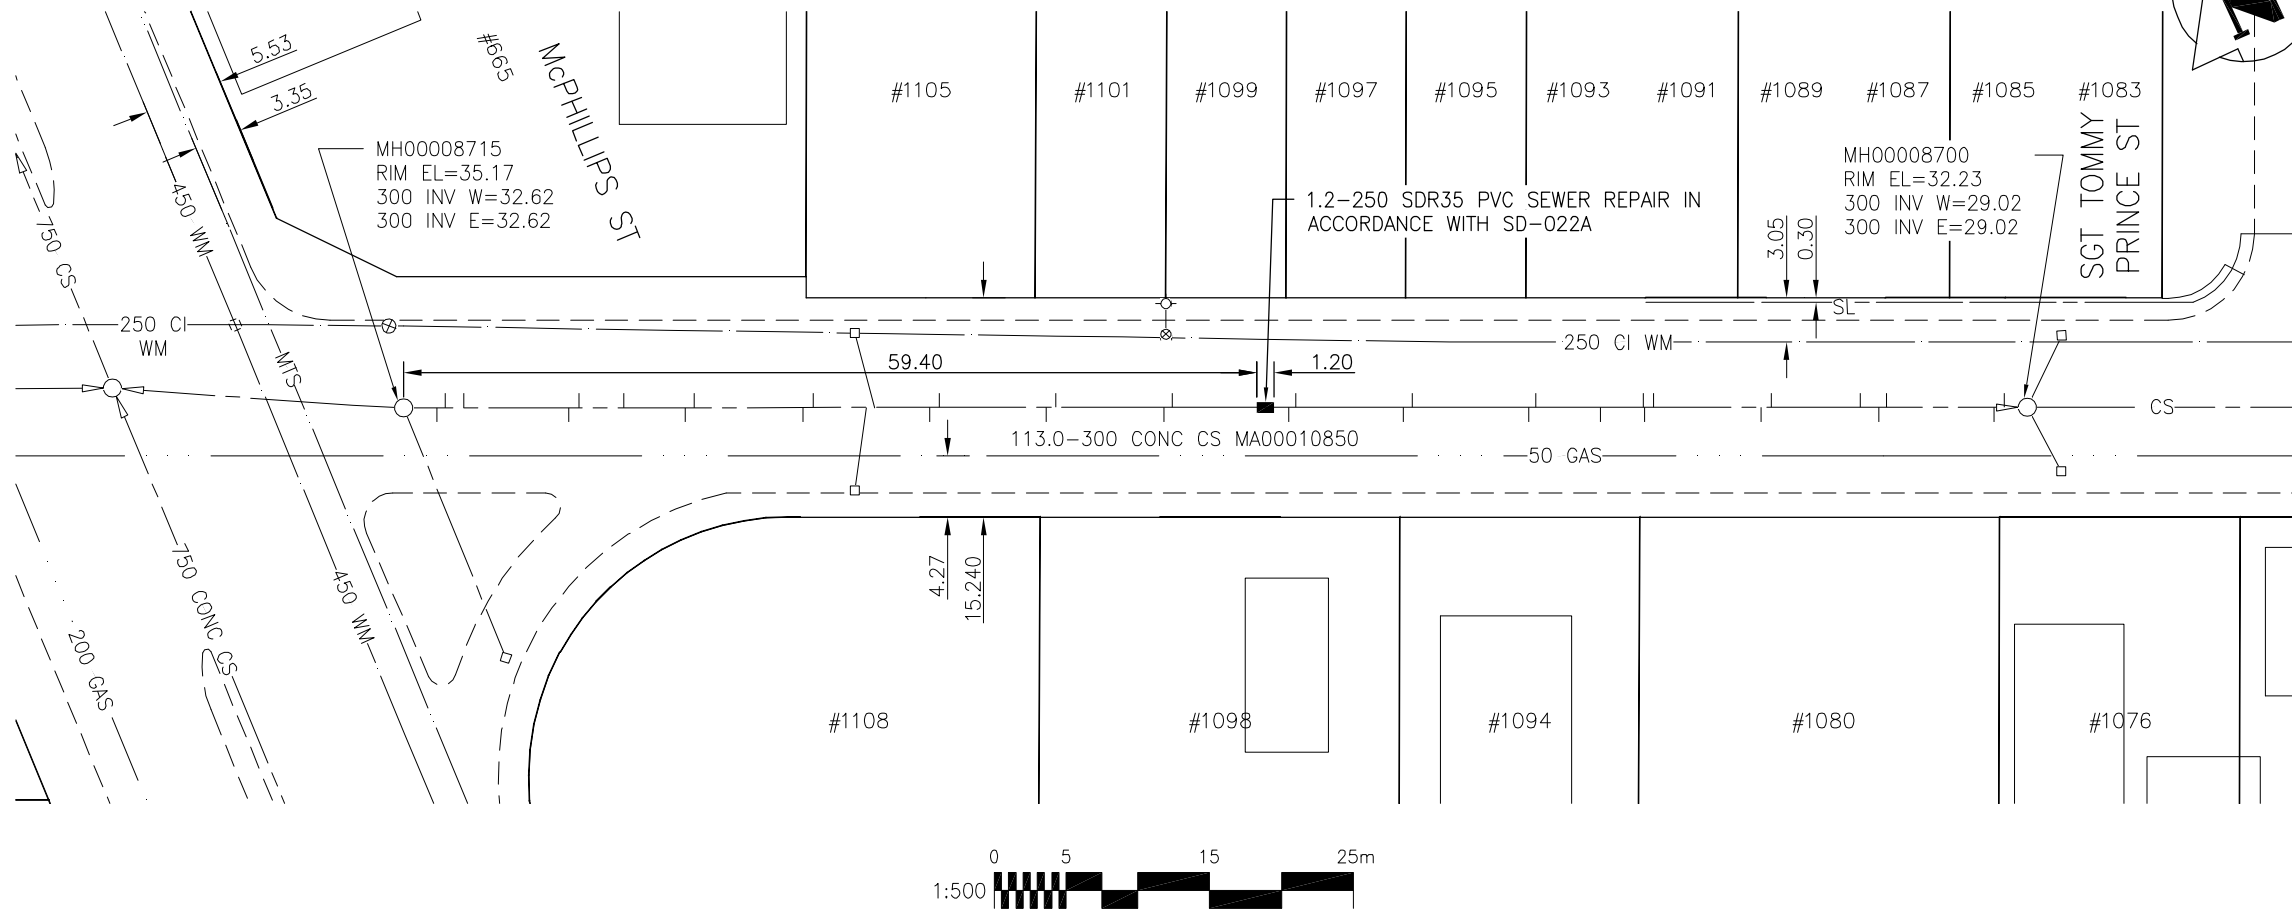

SEWER JUNCTION INFORMATION  
FOR SEWER ID MA20016960  
REFERENCE—METERS EAST OF MANHOLE MH00008715

DIST. FROM REF. MH	JUNCTION DIA.	CLOCK REF.	SERVICE TYPE	DESCRIPTION
2.3	150	02	JN	
2.9	150	10	JN	
4.2	150	09	JN	CAPPED
11.5	150	03	JN	
12.2	150	09	JN	
15.3	150	09	CNI	LIVE
19.6	150	03	JN	CAPPED
20.2	150	10	JN	
27.8	150	03	JN	LIVE
28.5	150	10	JN	CAPPED
32.2	150	03	JN	
32.8	150	09	JN	
36.6	150	03	JN	CAPPED
37.3	150	10	JN	
44.7	150	02	JN	
45.4	150	10	JN	CAPPED
52.9	150	02	JN	CAPPED
53.5	150	09	JN	LIVE
61.6	150	03	JN	
62.1	150	09	JN	
69.6	150	02	JN	CAPPED
70.2	150	09	JN	
78.3	150	03	JN	
78.8	150	09	JN	LIVE
83.3	250	03	CNI	
86.3	100	10	CX	LIVE
86.4	150	02	JN	CAPPED
87.0	150	10	JN	CAPPED
94.5	150	02	JN	CAPPED
95.2	150	10	JN	CAPPED
101.4	150	10	CNI	LIVE
102.7	150	03	JN	CAPPED
103.2	150	10	JN	
110.7	150	02	JN	CAPPED
111.4	150	10	JN	CAPPED

ALL JUNCTION INFORMATION  
BASED ON CCTV INSPECTION

BID OPPORTUNITY 911-2011

## METRIC

WHOLE NUMBERS INDICATE MILLIMETRES  
DECIMALIZED NUMBERS INDICATE METRES

BENCH MARK: S.E. Cor. McPhillips St. & Selkirk Ave.,  
Tbt. in W. Conc. foundation of No. 635 McPhillips St.,  
10.4 m S. & 0.35 m below brick of N.W. Cor. of Bldg.



Certificate of Authorization  
Stantec Consulting Ltd.  
No. 1301 Date: \_\_\_\_\_

### LOCATION APPROVED UNDERGROUND STRUCTURES

SUPV. U/G STRUCTURES COMMITTEE DATE

NOTE:  
LOCATION OF UNDERGROUND STRUCTURES AS SHOWN ARE BASED ON THE BEST INFORMATION AVAILABLE BUT NO GUARANTEE IS GIVEN THAT ALL EXISTING UTILITIES ARE SHOWN OR THAT THE GIVEN LOCATIONS ARE EXACT. CONFIRMATION OF EXISTENCE AND EXACT LOCATION OF ALL SERVICES MUST BE OBTAINED FROM THE INDIVIDUAL UTILITIES BEFORE PROCEEDING WITH CONSTRUCTION.

B.M.	35-40		
ELEV.	233.016m		
NO.	REVISIONS	DATE	BY



### Stantec Consulting Ltd.

905 Waverley Street, Winnipeg, Manitoba  
Tel 204-489-5900 Fax 204-453-9012

DESIGNED BY	J.C.	CHECKED BY	W.A.B.
DRAWN BY	D.L.	APPROVED BY	H.A.K.
HOR. SCALE:	1:500	RELEASED FOR CONSTRUCTION:	
VERTICAL:	N/A	DATE	
NO.	REVISIONS	DATE	BY
		11.09.01	

ENGINEER'S SEAL

CONSULTANT DRAWING NO.  
C-135



## THE CITY OF WINNIPEG WATER AND WASTE DEPARTMENT

2011 SEWER RENEWALS  
AND EXTERNAL POINT REPAIRS  
CONTRACT NO. 18

SELKIRK AVENUE  
1ST MH E OF McPHILLIPS ST TO 2ND MH E OF  
McPHILLIPS ST - 300 CS POINT REPAIR

SHEET	OF
42	58
CAD FILE DRAWING NUMBER 13090c-135-768.dwg	
CITY DRAWING NUMBER 9750	

V:\1112\active\111213090\drawing\402\_design\sheet\_files\13090c-135-768-Selkirk.dwg  
2011 December 07, 9:20 a.m.