
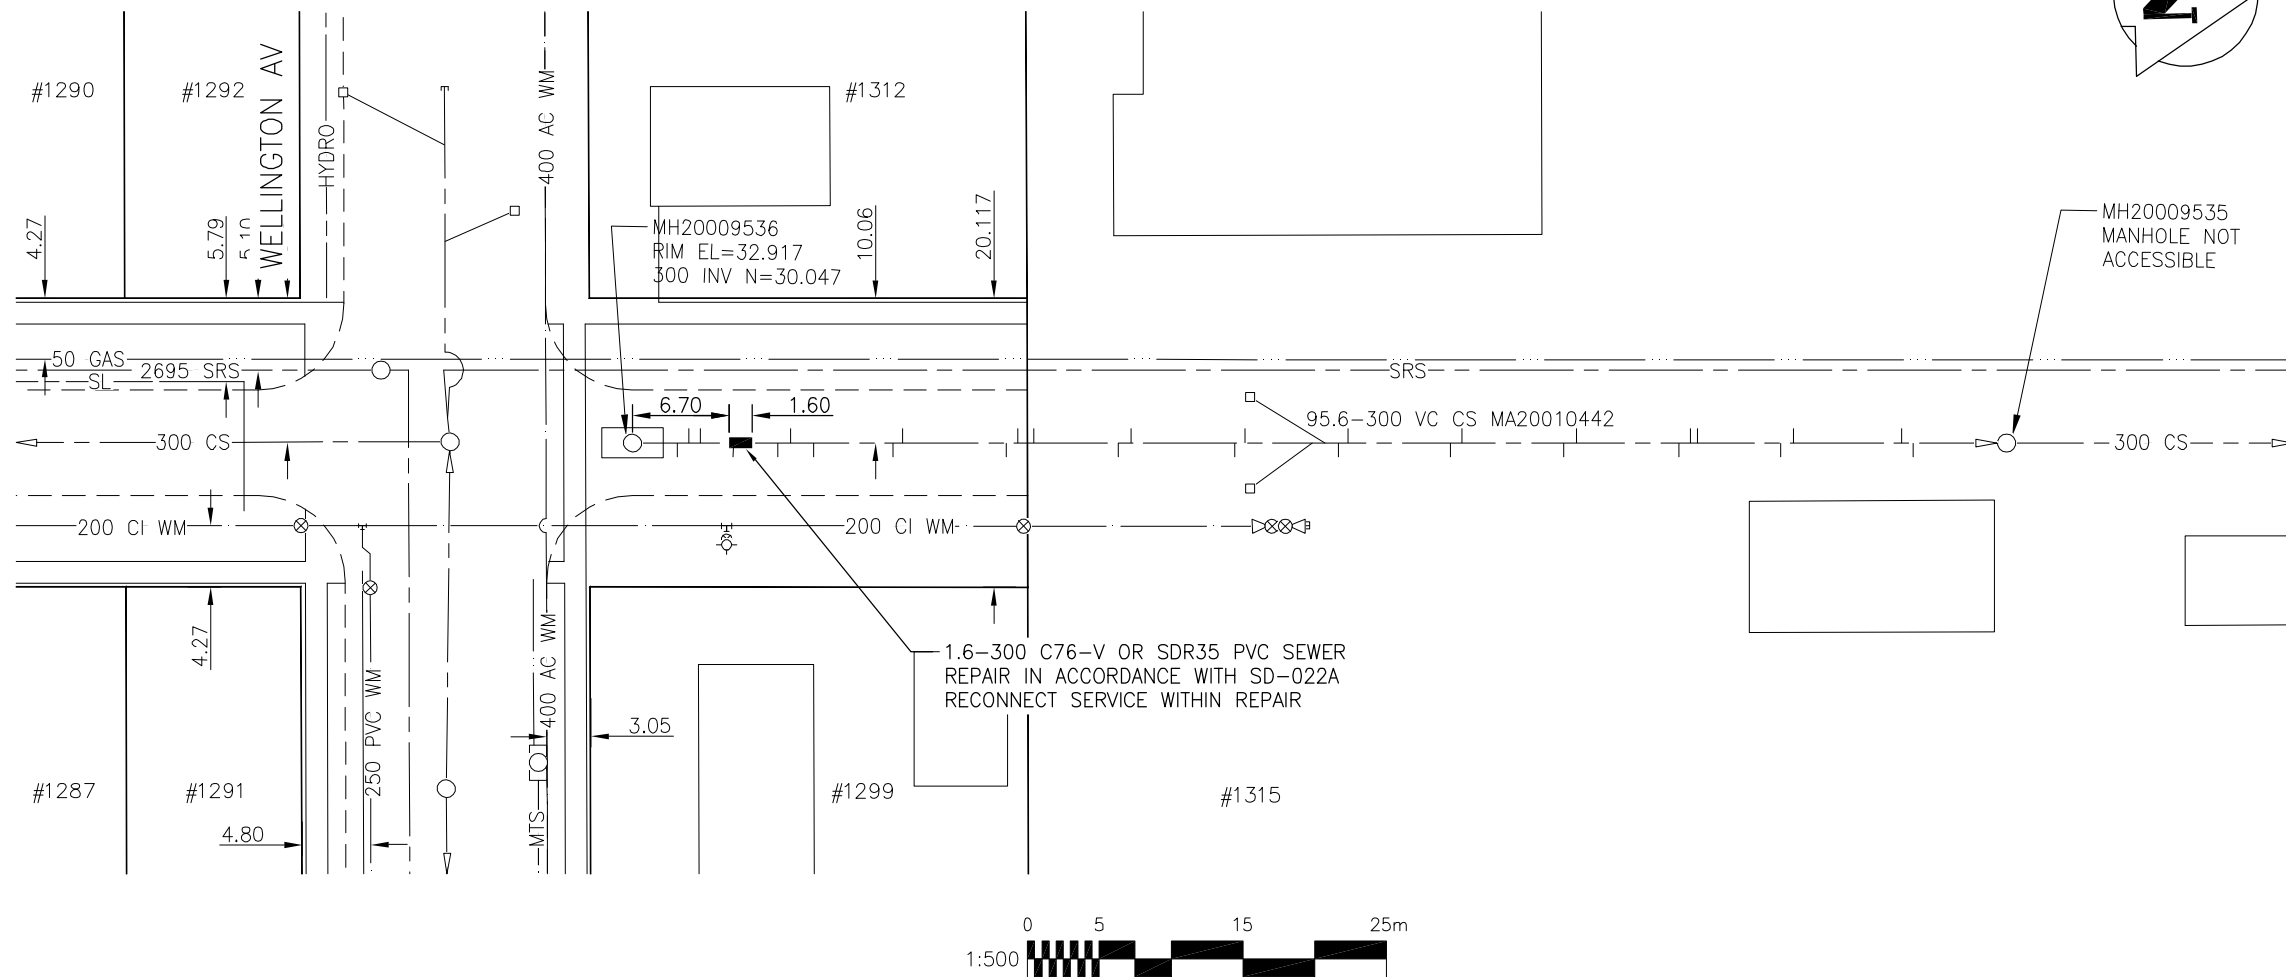


# STRATHCONA STREET

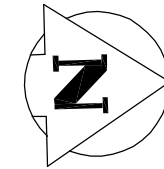

SEWER JUNCTION INFORMATION  
FOR SEWER ID MA20010442  
REFERENCE-METERS NORTH OF MANHOLE MH20009536

DIST. FROM REF. MH	JUNCTION DIA.	CLOCK REF.	SERVICE TYPE	DESCRIPTION
3.1	100	02	CN	PLUGGED
3.9	100	10	CN	PLUGGED
4.7	100	10	CNI	LIVE
7.0	100	02	CX	LIVE
10.1	100	02	CN	PLUGGED
11.0	100	10	CN	LIVE
12.6	150	03	CN	LIVE
18.1	100	02	CN	PLUGGED
18.8	100	10	CN	PLUGGED
26.0	100	02	CN	PLUGGED
26.8	150	10	CNI	
27.9	100	10	CNI	
33.8	100	02	CN	PLUGGED
34.7	100	10	CN	PLUGGED
41.9	100	02	CN	PLUGGED
42.6	100	10	CN	PLUGGED
47.3	150	02	CN	LIVE
48.2	150	10	CN	
49.1	100	02	CN	
49.8	100	10	CN	PLUGGED
56.9	100	02	CN	PLUGGED
57.7	100	10	CN	PLUGGED
64.8	100	02	CN	PLUGGED
65.7	100	10	CN	PLUGGED
72.8	100	02	CN	PLUGGED
73.6	100	10	CN	
74.1	150	12	CX	
79.9	100	02	CN	
80.8	100	10	CN	PLUGGED
88.3	100	10	CN	PLUGGED
89.1	100	02	CN	PLUGGED

ALL JUNCTION INFORMATION  
BASED ON CCTV INSPECTION

BID OPPORTUNITY 911-2011

## METRIC

WHOLE NUMBERS INDICATE MILLIMETRES  
DECIMALIZED NUMBERS INDICATE METRES

BENCH MARK: Bolt in 4.6 m Conc. pile, 0.6 m N. of  
N.L. of Wellington Ave. & 2.6 m W. of E.L. of Valour Rd.



Certificate of Authorization  
Stantec Consulting Ltd.  
No. 1301 Date: \_\_\_\_\_

### LOCATION APPROVED UNDERGROUND STRUCTURES

SUPV. U/G STRUCTURES COMMITTEE DATE

NOTE:  
LOCATION OF UNDERGROUND STRUCTURES AS SHOWN ARE BASED ON THE BEST INFORMATION AVAILABLE BUT NO GUARANTEE IS GIVEN THAT ALL EXISTING UTILITIES ARE SHOWN OR THAT THE GIVEN LOCATIONS ARE EXACT. CONFIRMATION OF EXISTENCE AND EXACT LOCATION OF ALL SERVICES MUST BE OBTAINED FROM THE INDIVIDUAL UTILITIES BEFORE PROCEEDING WITH CONSTRUCTION.

B.M.	36-12		
ELEV.	232.914m		
NO.	REVISIONS	DATE	BY



### Stantec Consulting Ltd.

905 Waverley Street, Winnipeg, Manitoba  
Tel 204-489-5900 Fax 204-453-9012

DESIGNED BY	J.C	CHECKED BY	W.A.B.
DRAWN BY	D.L.	APPROVED BY	H.A.K.
HOR. SCALE:	1:500	RELEASED FOR CONSTRUCTION:	
VERTICAL:	N/A	DATE	
NO.	REVISIONS	DATE	BY
		11.09.01	

ENGINEER'S SEAL

CONSULTANT DRAWING NO.  
C-142



## THE CITY OF WINNIPEG WATER AND WASTE DEPARTMENT

2011 SEWER RENEWALS  
AND EXTERNAL POINT REPAIRS  
CONTRACT NO. 18  
STRATHCONA STREET  
1ST MH N OF WELLINGTON AV (N PL) TO 2ND MH  
N OF WELLINGTON AV - 300 CS POINT REPAIR

SHEET	OF
49	58
CAD FILE DRAWING NUMBER 13090c-142-768.dwg	
CITY DRAWING NUMBER 9756	

V:\1112\active\111213090\drawing\402\_design\sheet\_files\13090c-142-768-Strathcona.dwg  
2011 December 07, 9:22 a.m.