


VICTORIA AVENUE EAST

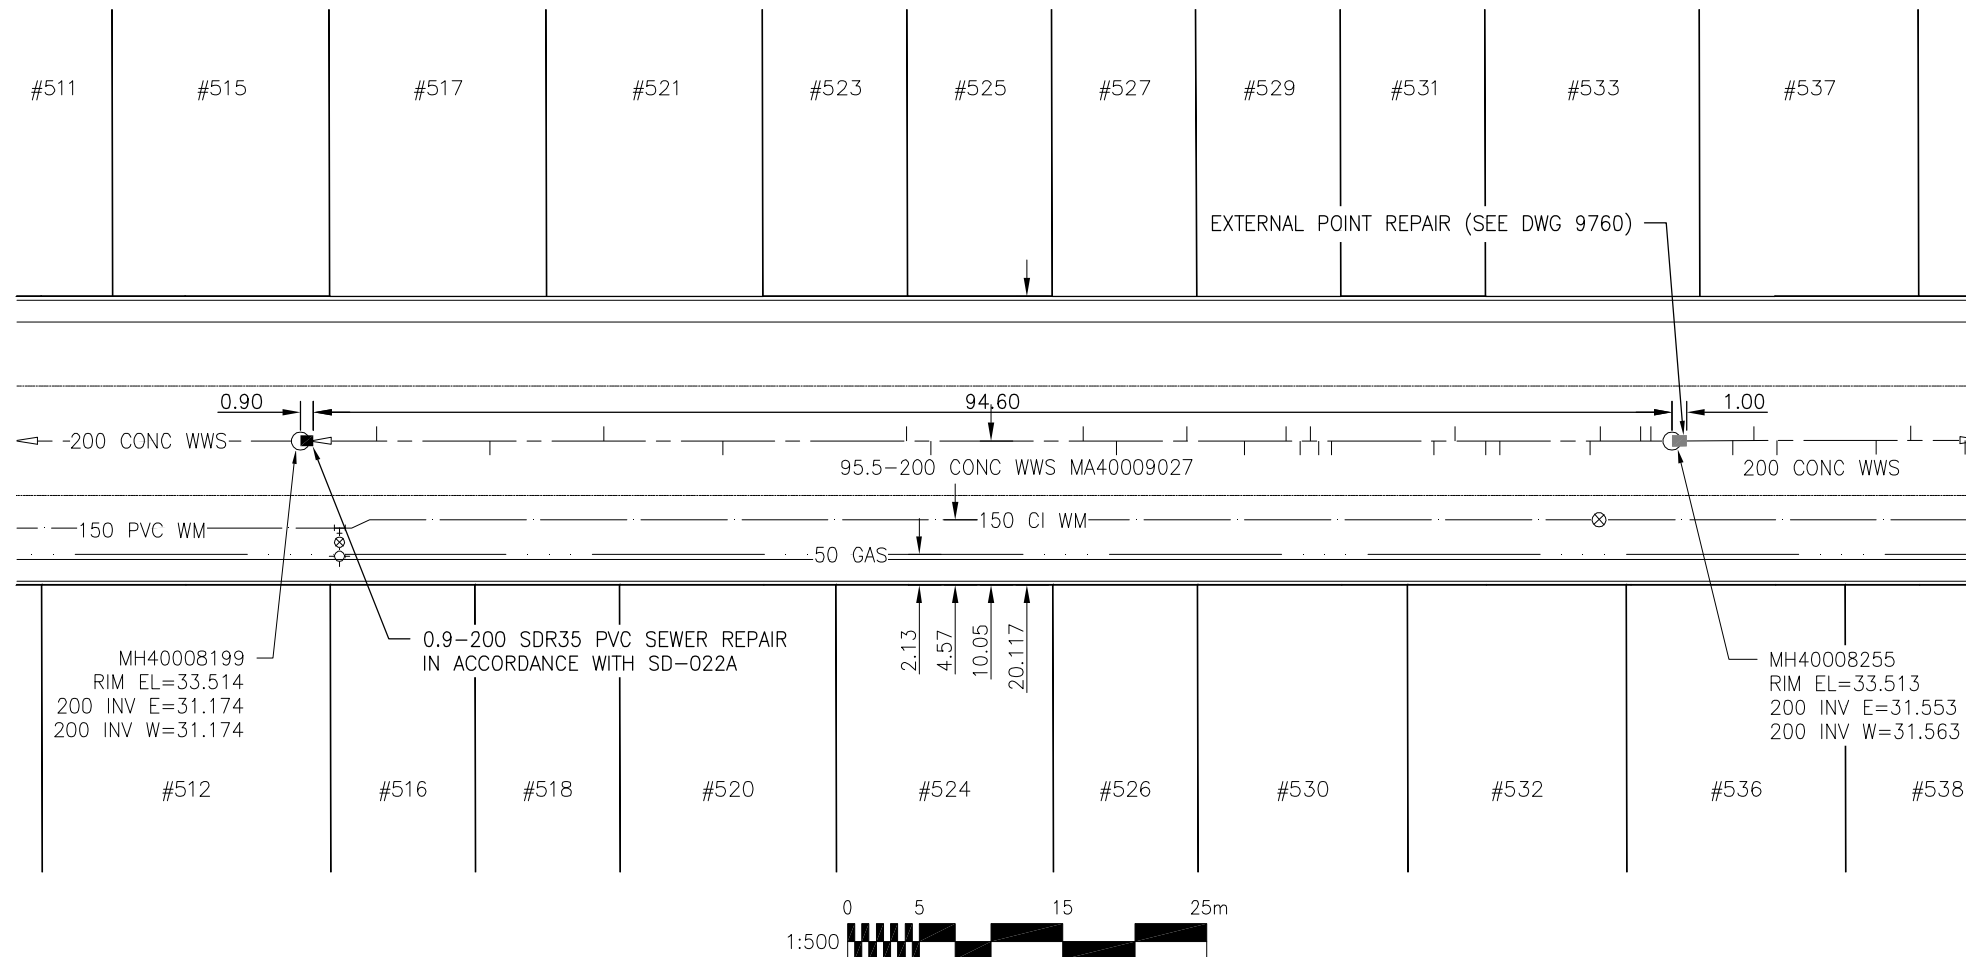

SEWER JUNCTION INFORMATION
FOR SEWER ID MA40009027
REFERENCE-METERS WEST OF MANHOLE MH40008255

DIST. FROM REF. MH	JUNCTION DIA.	CLOCK REF.	SERVICE TYPE	DESCRIPTION
1.5	150	03	CN	
2.2	150	02	CXI	LIVE
5.0	150	03	JN	
5.7	150	09	JN	CAPPED
12.0	150	10	CNI	
13.0	150	10	CXI	
15.1	150	03	JN	LIVE
16.6	150	09	JN	CAPPED
23.7	150	09	CXI	
24.6	150	10	CNI	
25.2	150	03	JN	CAPPED
25.9	150	09	JN	
26.9	150	03	CX	LIVE
29.8	150	10	CX	
33.8	150	03	JN	CAPPED
35.3	150	09	JN	CAPPED
38.7	150	10	CN	LIVE
41.0	150	03	CNI	LIVE
51.6	150	10	CN	LIVE
53.3	150	03	CN	LIVE
66.1	150	09	CNI	LIVE
74.4	150	03	JN	LIVE
82.3	150	10	CN	LIVE
90.2	150	02	CNI	LIVE

ALL JUNCTION INFORMATION
BASED ON CCTV INSPECTION

METRIC

WHOLE NUMBERS INDICATE MILLIMETRES
DECIMALIZED NUMBERS INDICATE METRES

BENCH MARK: N.W. Cor. Ravelston Ave. E., & Leola St., Tbit. on top of 0.05 m sq. x 2.4 m iron tube, 6.9 m S. of N.L. of Ravelston Ave. E. & 0.2 m W. of W.L. of Leola St.



Certificate of Authorization
Stantec Consulting Ltd.
No. 1301 Date: _____

BID OPPORTUNITY 911-2011

LOCATION APPROVED
UNDERGROUND STRUCTURES

SUPV. U/G STRUCTURES COMMITTEE DATE

NOTE:
LOCATION OF UNDERGROUND STRUCTURES AS SHOWN ARE BASED ON THE BEST INFORMATION AVAILABLE BUT NO GUARANTEE IS GIVEN THAT ALL EXISTING UTILITIES ARE SHOWN OR THAT THE GIVEN LOCATIONS ARE EXACT. CONFIRMATION OF EXISTENCE AND EXACT LOCATION OF ALL SERVICES MUST BE OBTAINED FROM THE INDIVIDUAL UTILITIES BEFORE PROCEEDING WITH CONSTRUCTION.

B.M. ELEV.	30-53 233.218m		
NO.	REVISIONS	DATE	BY



Stantec Consulting Ltd.

905 Waverley Street, Winnipeg, Manitoba
Tel 204-489-5900 Fax 204-453-9012

DESIGNED BY	J.C.	CHECKED BY	W.A.B.
DRAWN BY	D.L.	APPROVED BY	H.A.K.
HOR. SCALE:	1:500	RELEASED FOR CONSTRUCTION:	
VERTICAL:	N/A	DATE	
NO.	REVISIONS	DATE	BY
		11.09.01	

ENGINEER'S SEAL

CONSULTANT DRAWING NO.
C-145



THE CITY OF WINNIPEG
WATER AND WASTE DEPARTMENT

2011 SEWER RENEWALS
AND EXTERNAL POINT REPAIRS
CONTRACT NO. 18

VICTORIA AVENUE EAST
2ND MH E OF LEOLA ST TO 1ST MH E OF LEOLA ST
200 WWS POINT REPAIRS

SHEET	OF
52	58
CAD FILE DRAWING NUMBER 13090c-145-768.dwg	
CITY DRAWING NUMBER 9759	